


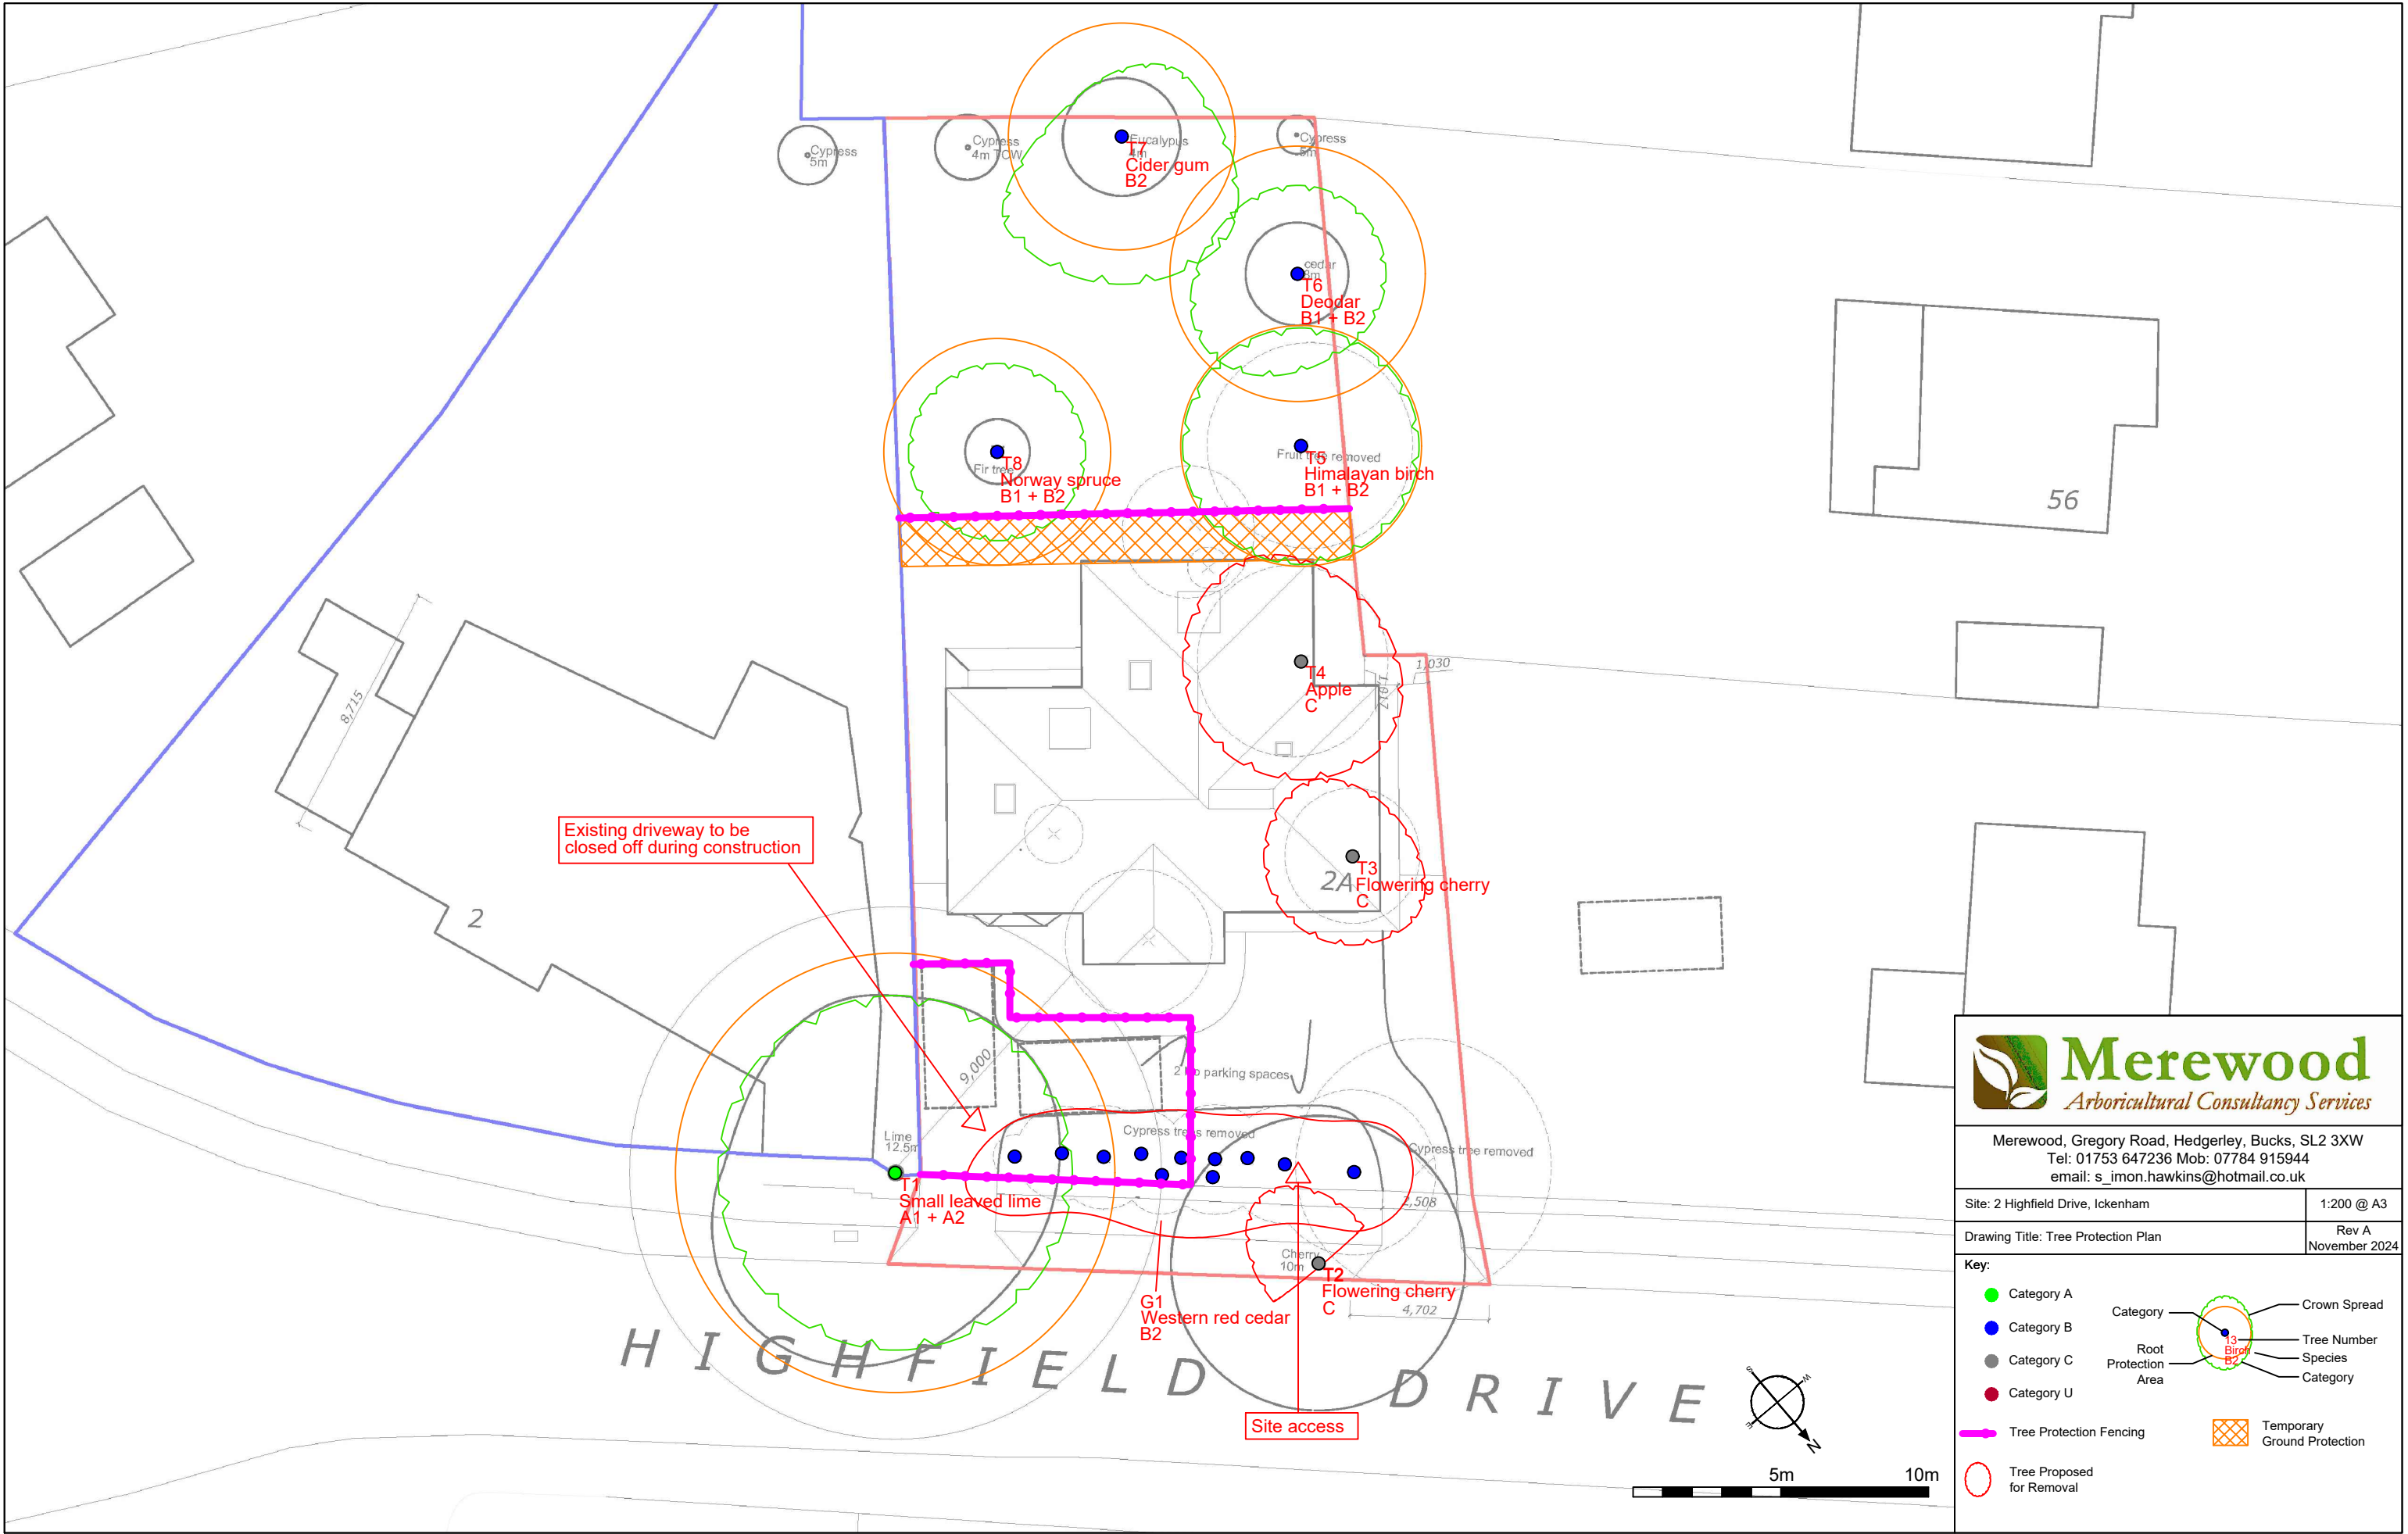



# Merewood

Arboricultural Consultancy Services

Merewood, Gregory Road, Hedgerley, Bucks, SL2 3XW  
Tel: 01753 647236 Mob: 07784 915944  
email: s\_imon.hawkins@hotmail.co.uk

|                                     |                        |
|-------------------------------------|------------------------|
| Site: 2 Highfield Drive, Ickenham   | 1:200 @ A3             |
| Drawing Title: Tree Protection Plan | Rev A<br>November 2024 |

**Key:**

|                               |                      |                               |
|-------------------------------|----------------------|-------------------------------|
| ● Category A                  | Category             | ○ Crown Spread                |
| ● Category B                  | Tree Number          | ○ Tree Number                 |
| ● Category C                  | Species              | ○ Species                     |
| ● Category U                  | Category             | ○ Category                    |
| — Tree Protection Fencing     | Root Protection Area | ○ Root Protection Area        |
| — Temporary Ground Protection |                      | ○ Temporary Ground Protection |
| ○ Tree Proposed for Removal   |                      | ○ Tree Proposed for Removal   |