


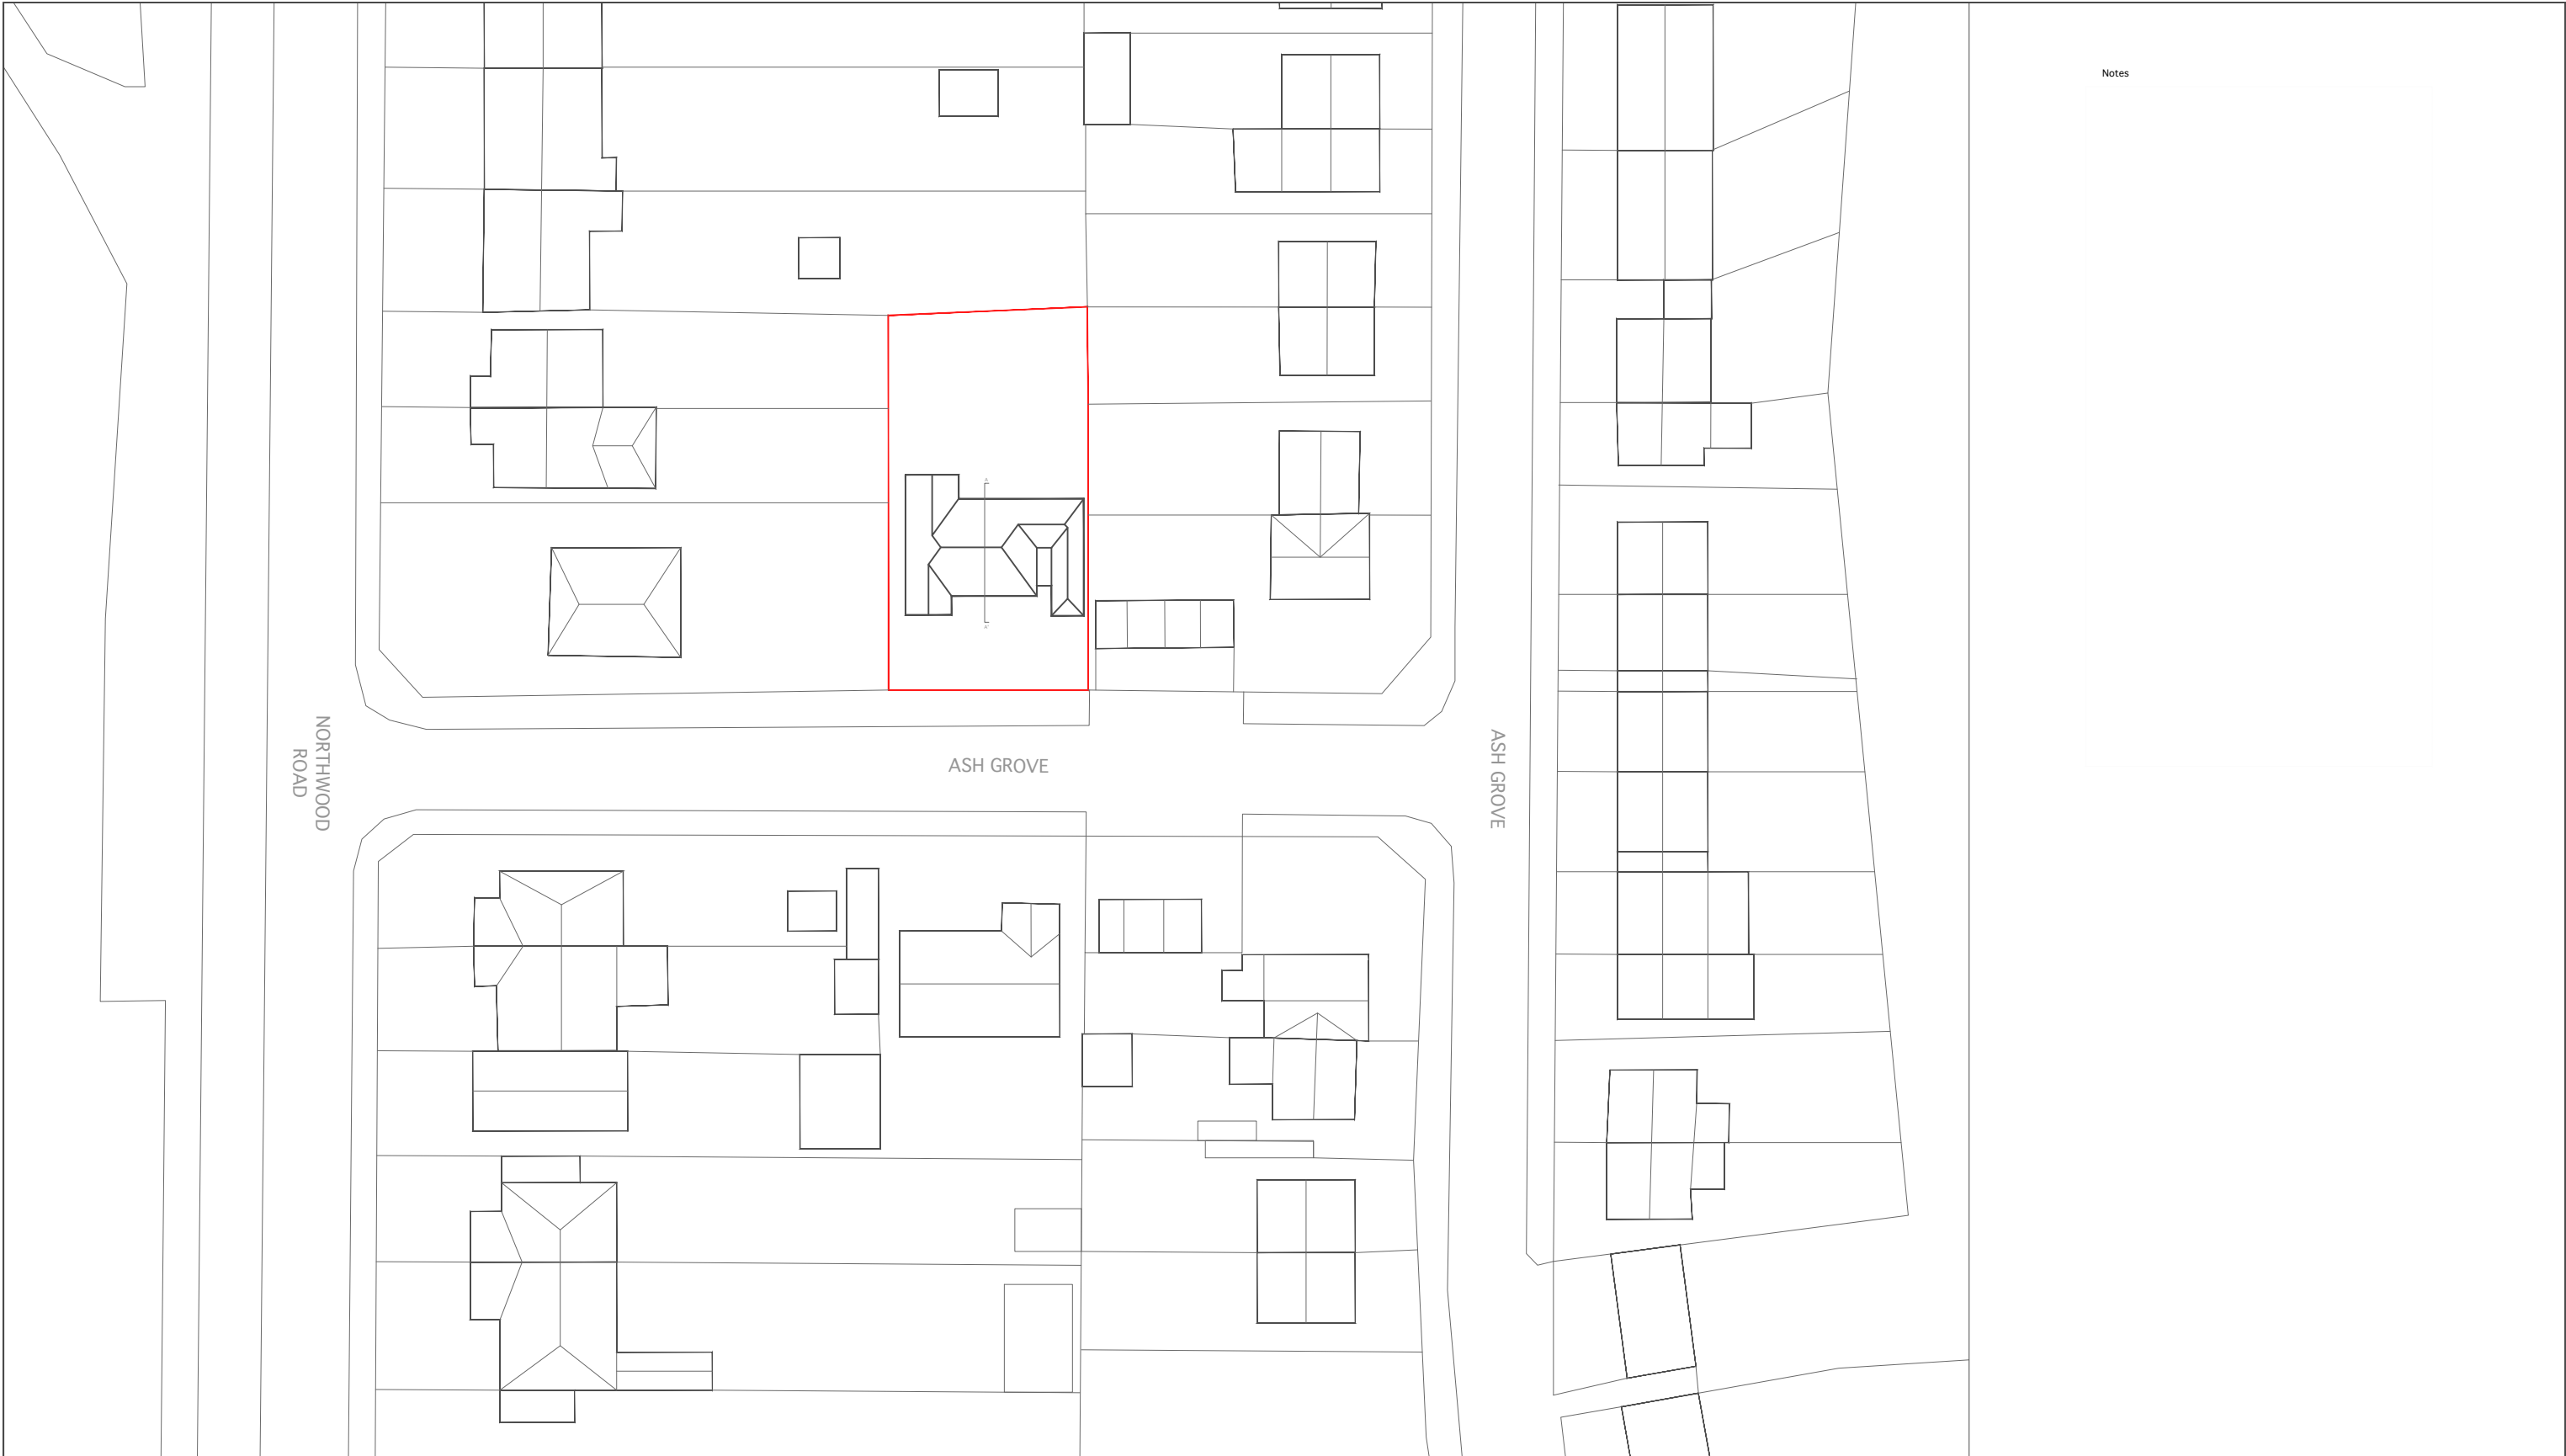

Notes



Project

47A Ash Grove, Harefield,
Uxbridge UB9 6EY

Notes



North

For Planning Use Only

Drawing Title

Existing Site Plan

Drawing Number

E-001


Scale

1.500 @ A3


Date

26/11/2023



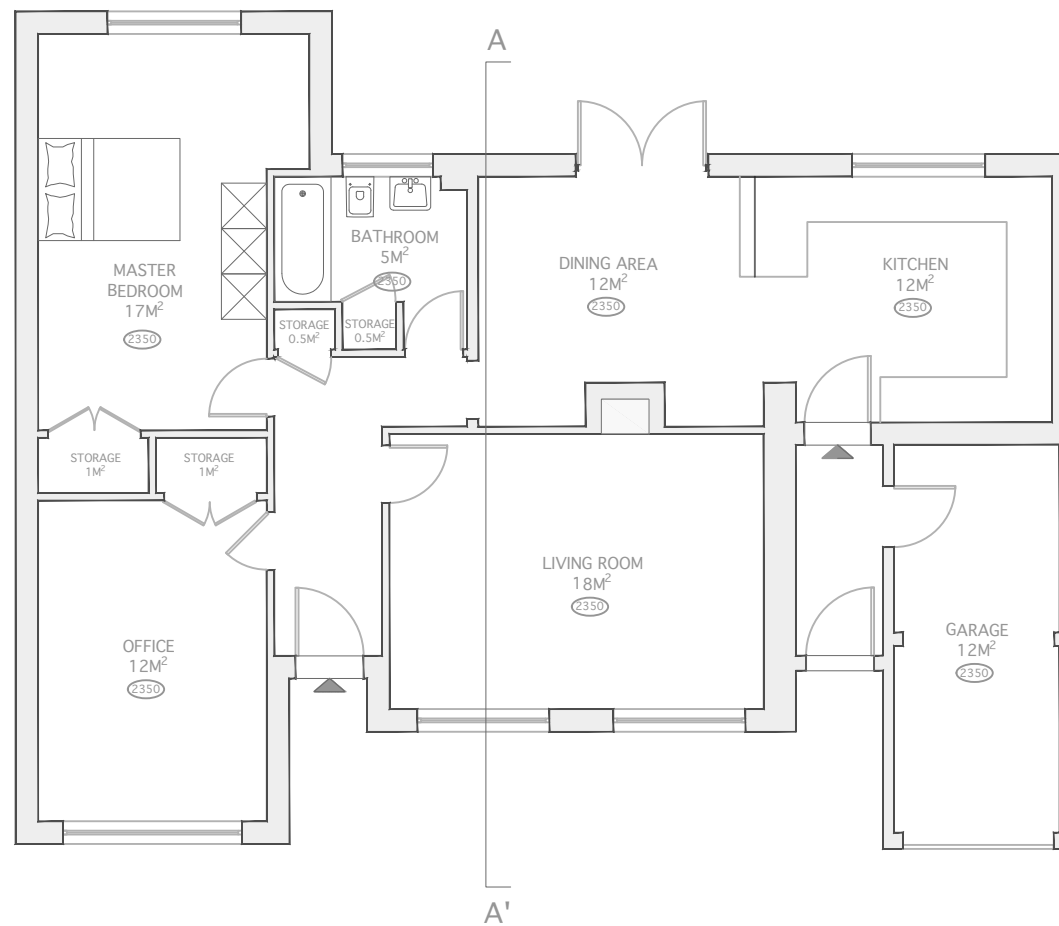

Notes

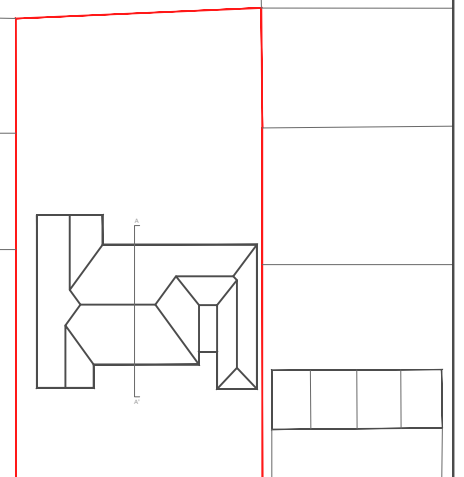

ASH GROVE



Project

47A Ash Grove, Harefield,
Uxbridge UB9 6EY

Notes



For Planning Use Only

Drawing Title

Existing Ground Floor Plan

Drawing Number

E-002


Scale

1.100 @ A3

Date

26/11/2023



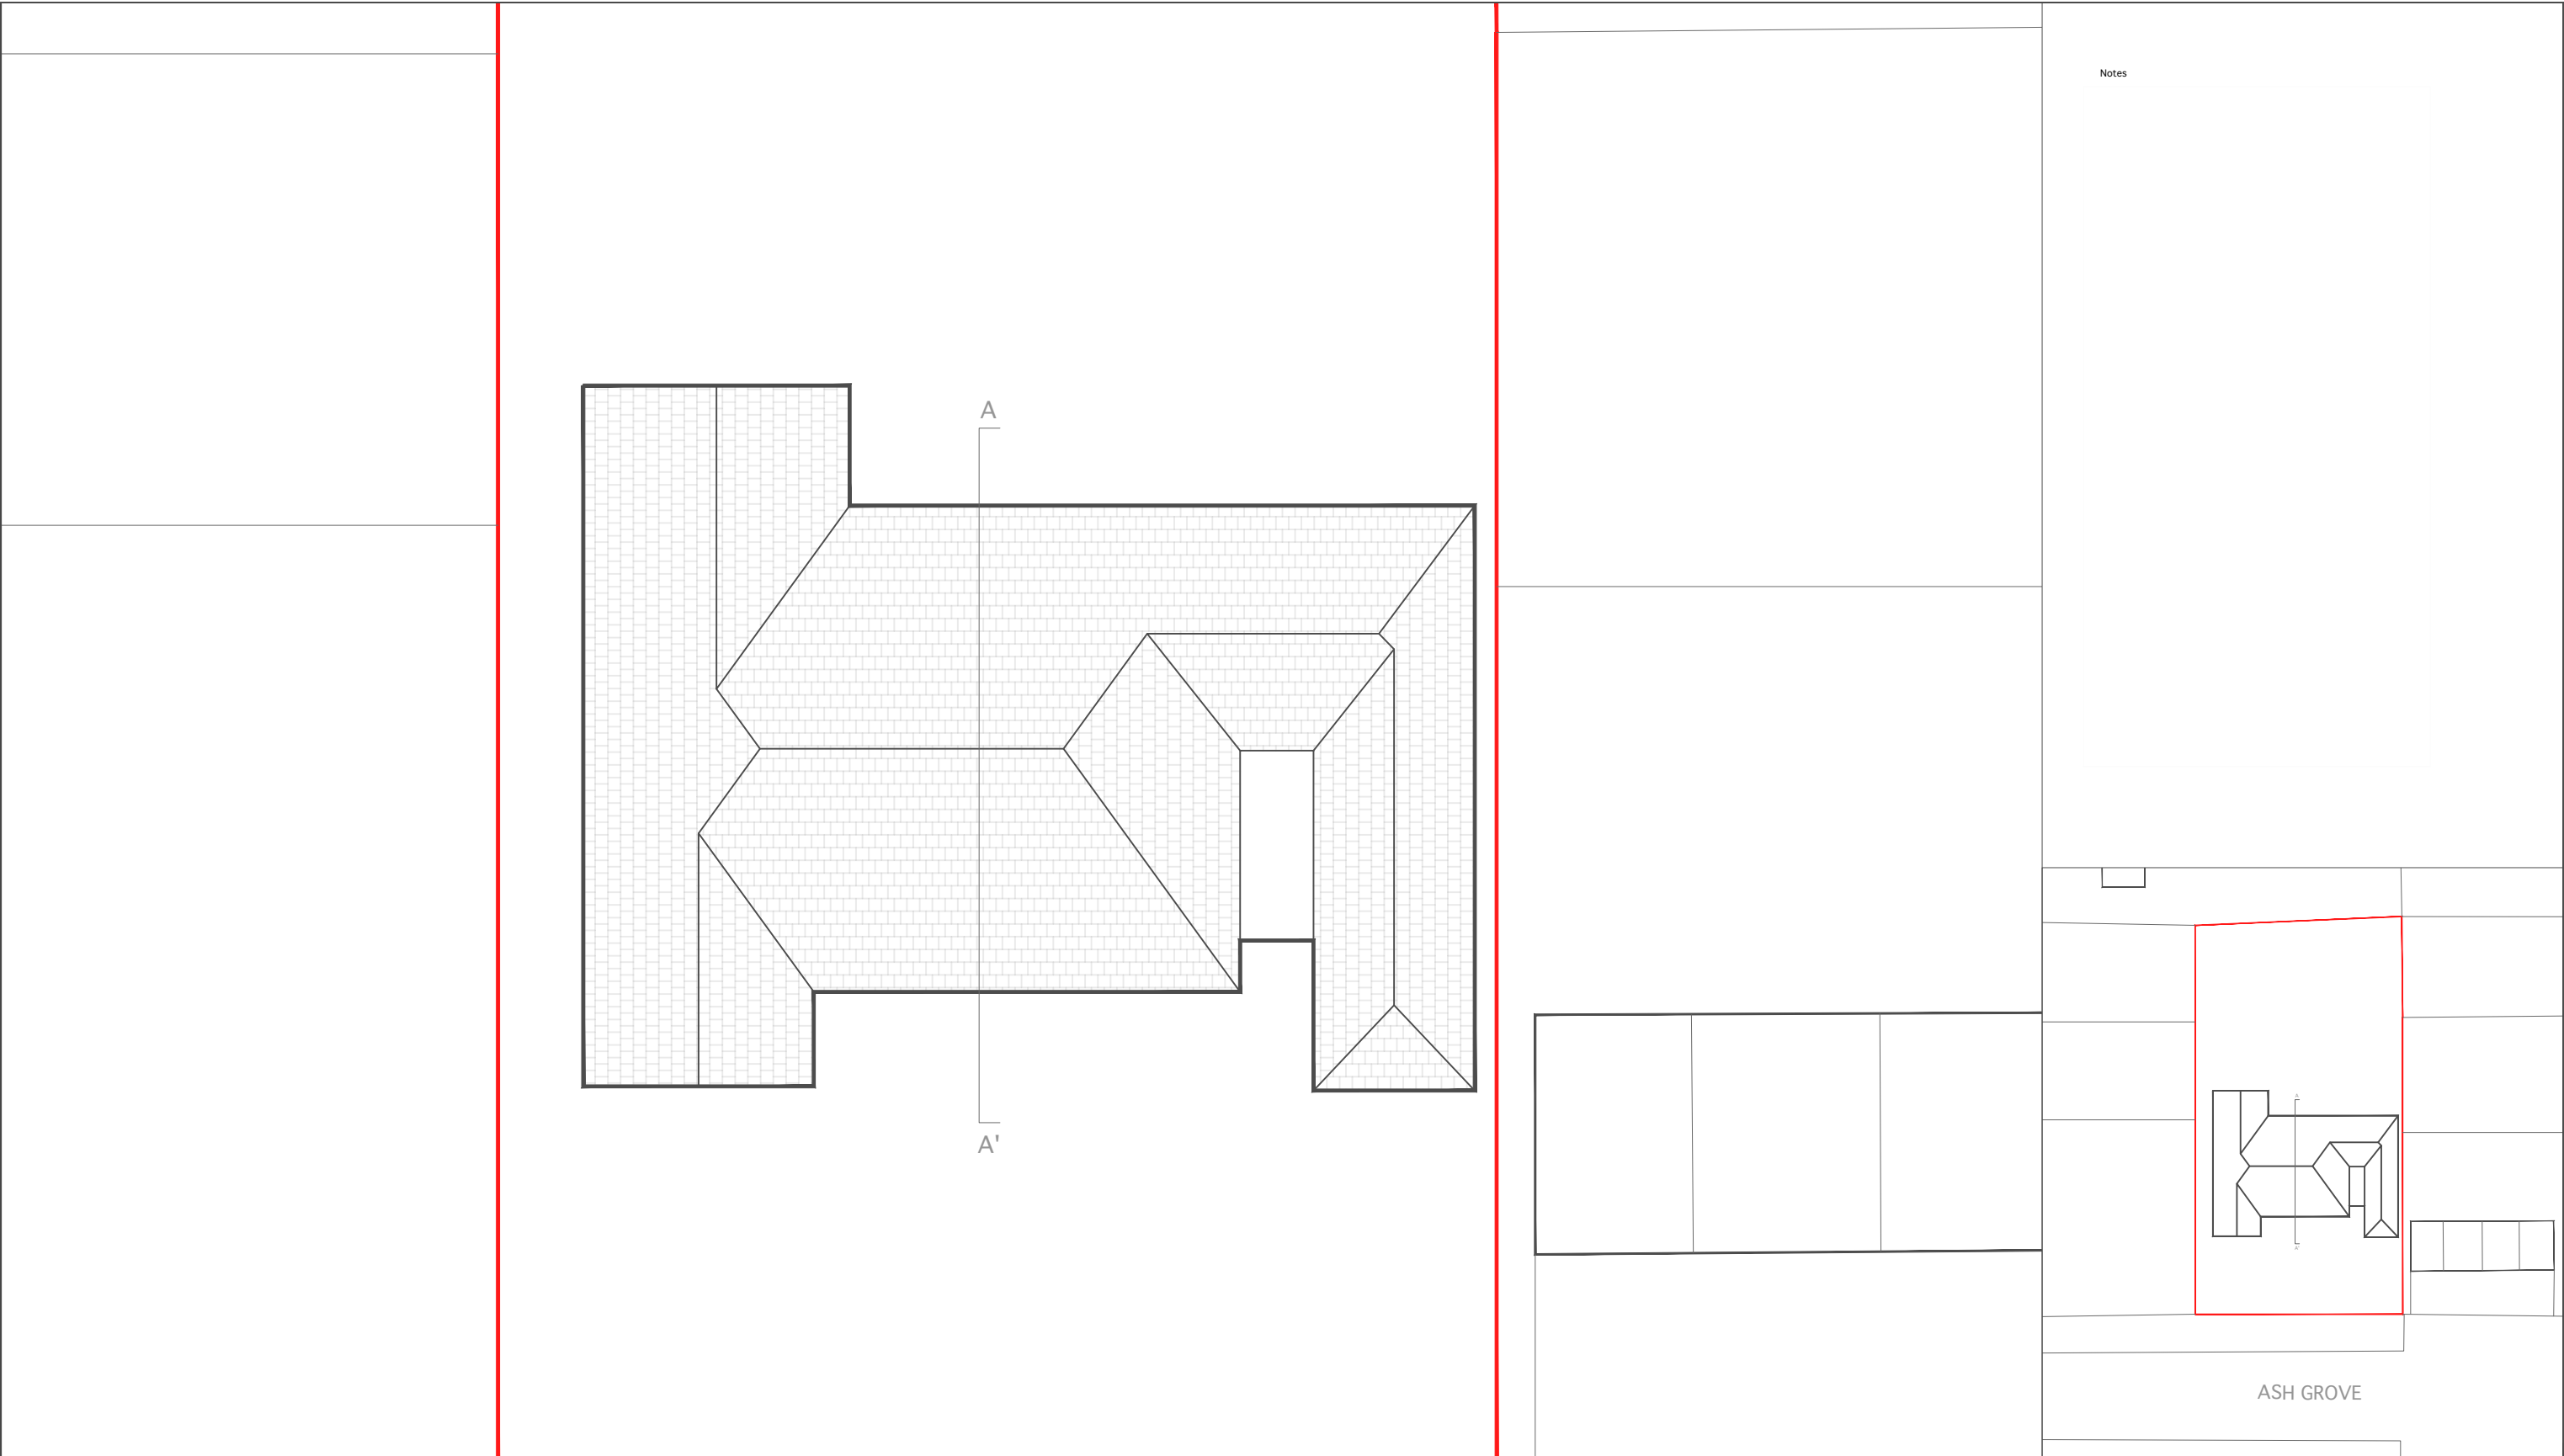

Notes



Project			
47A Ash Grove, Harefield, Uxbridge UB9 6EY			
Drawing Title	Existing Roof Plan	Drawing Number	E-003
Scale	1:100 @ A3	Date	26/11/2023

Notes


 North


For Planning Use Only






Notes

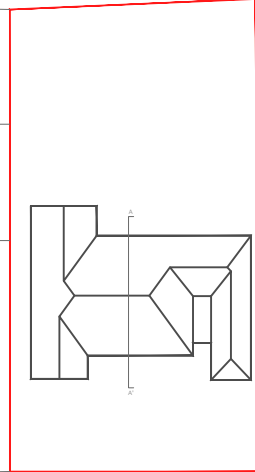


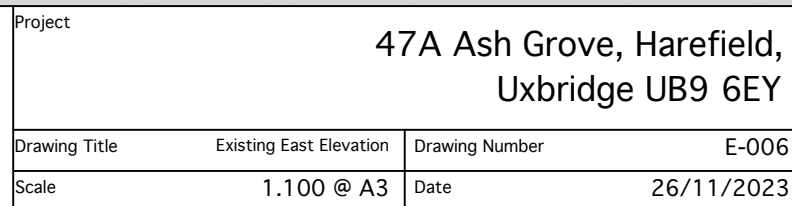


For Planning Use Only



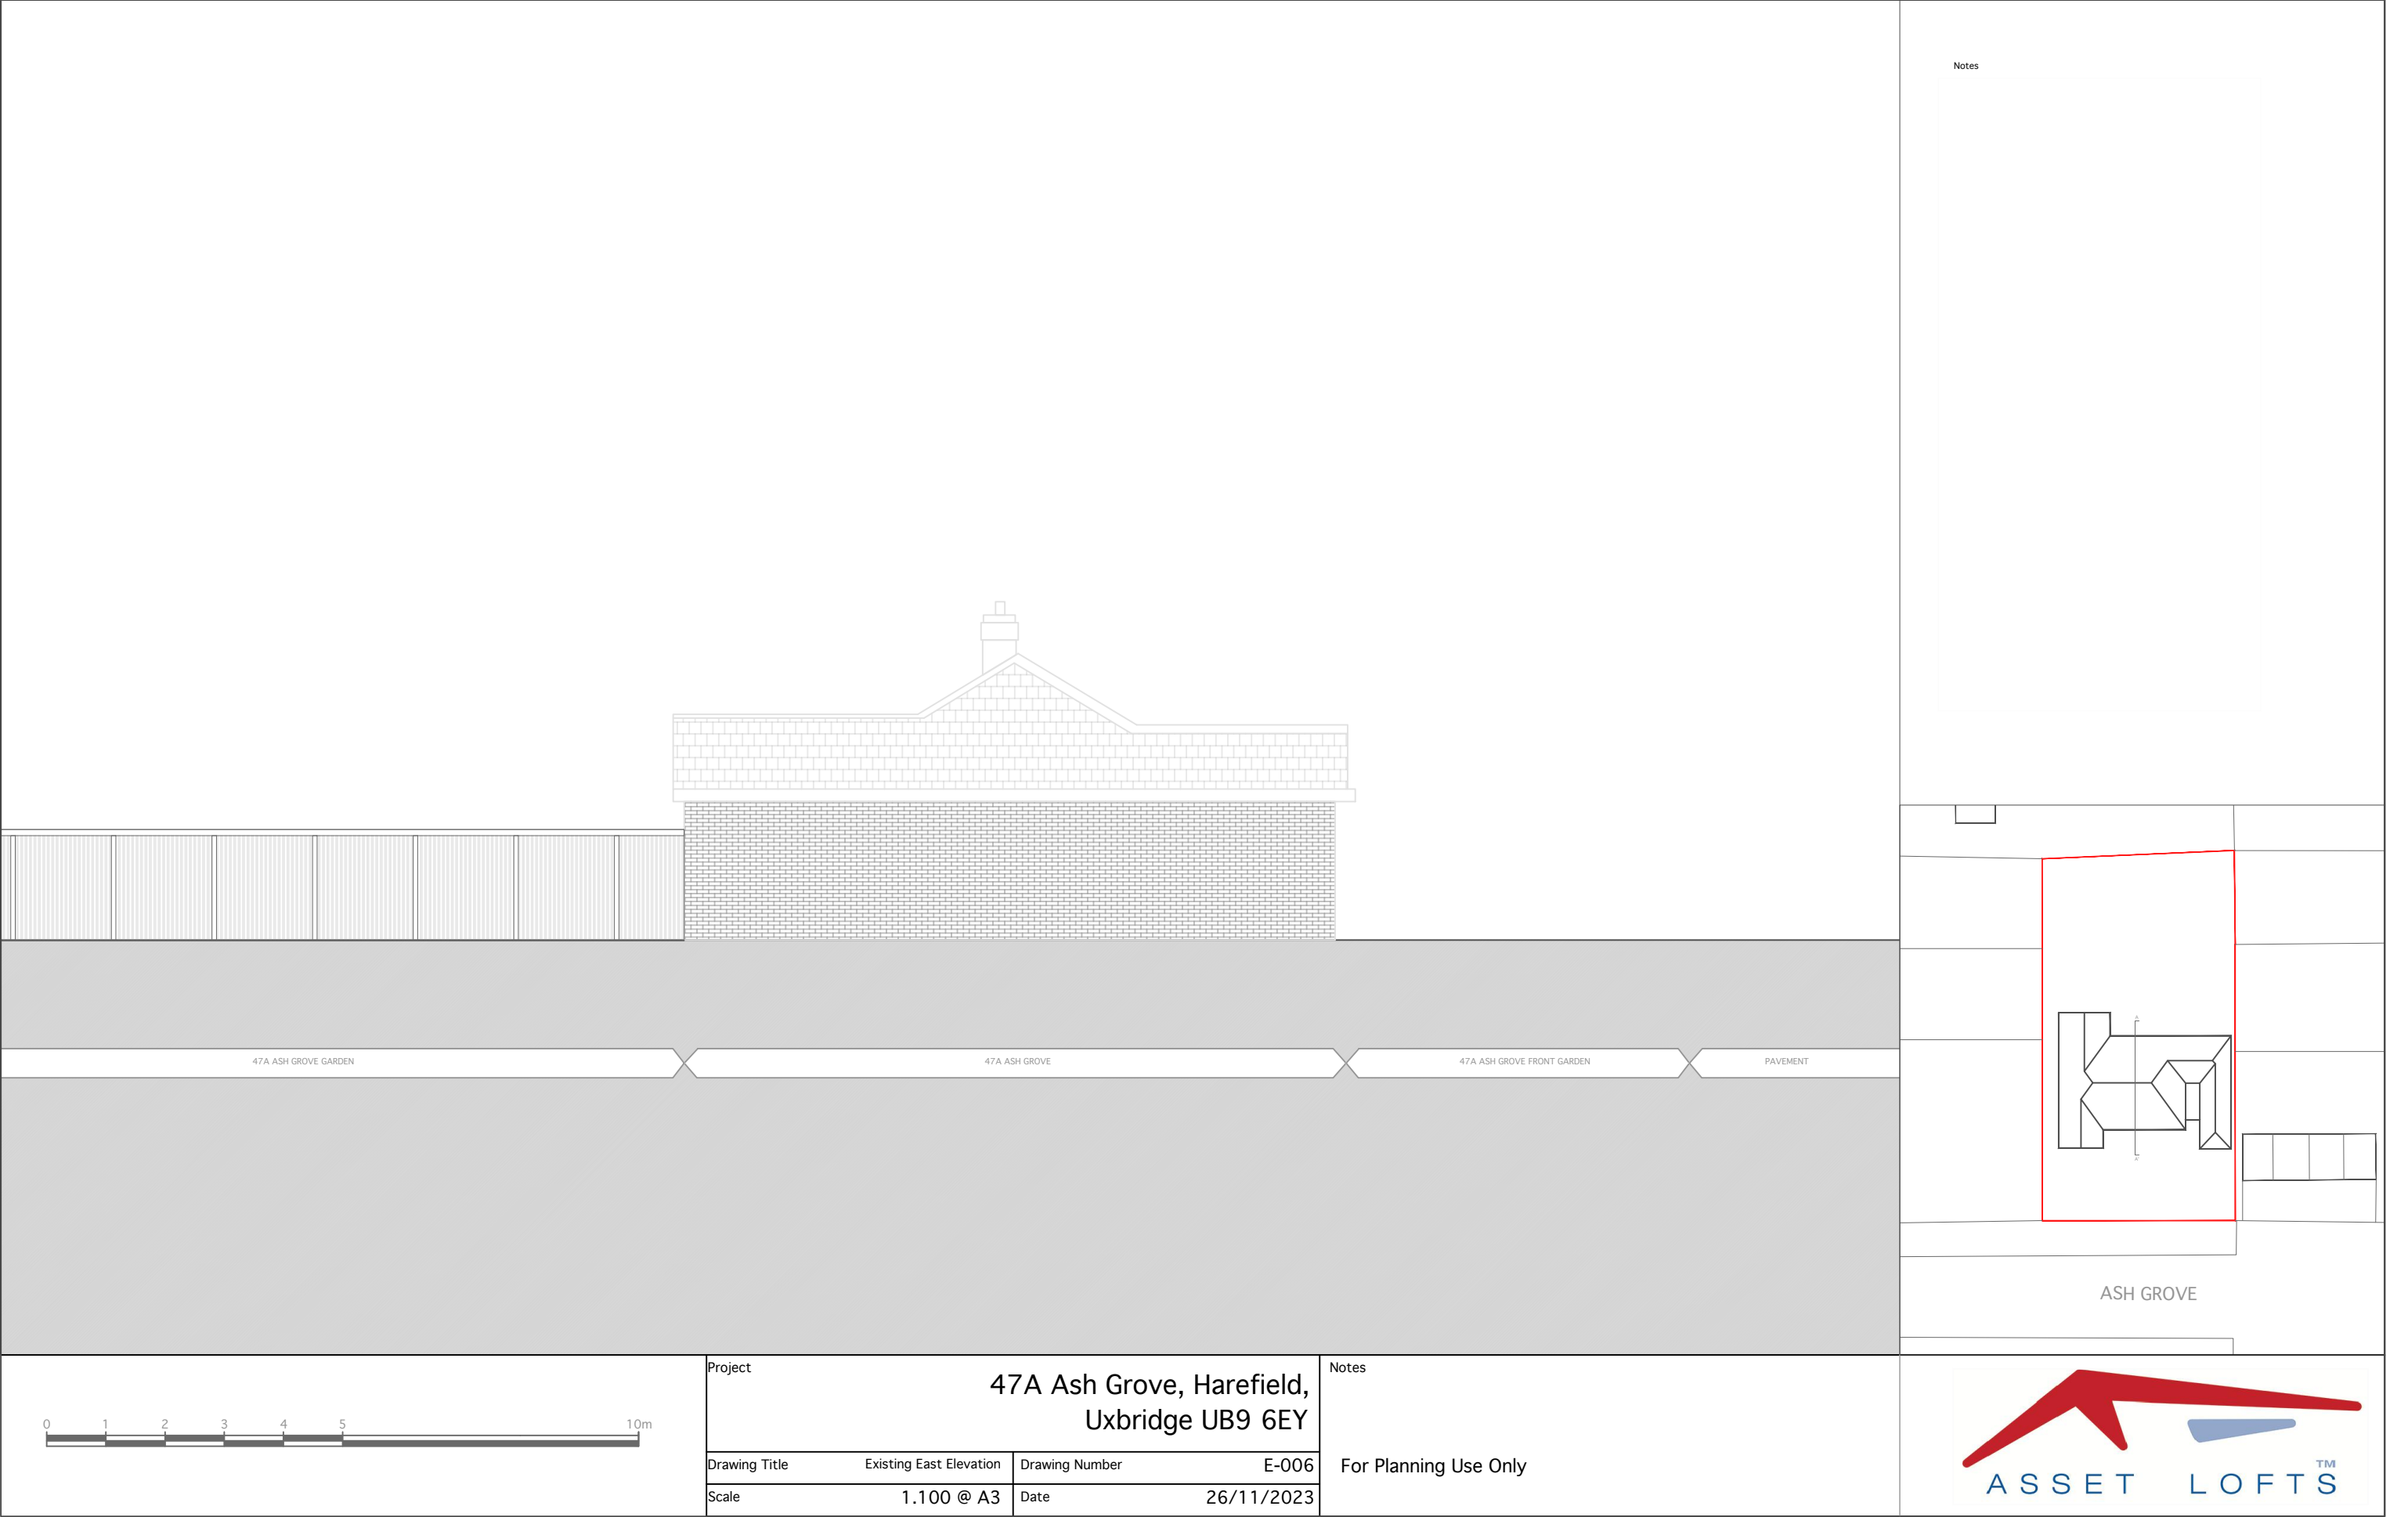

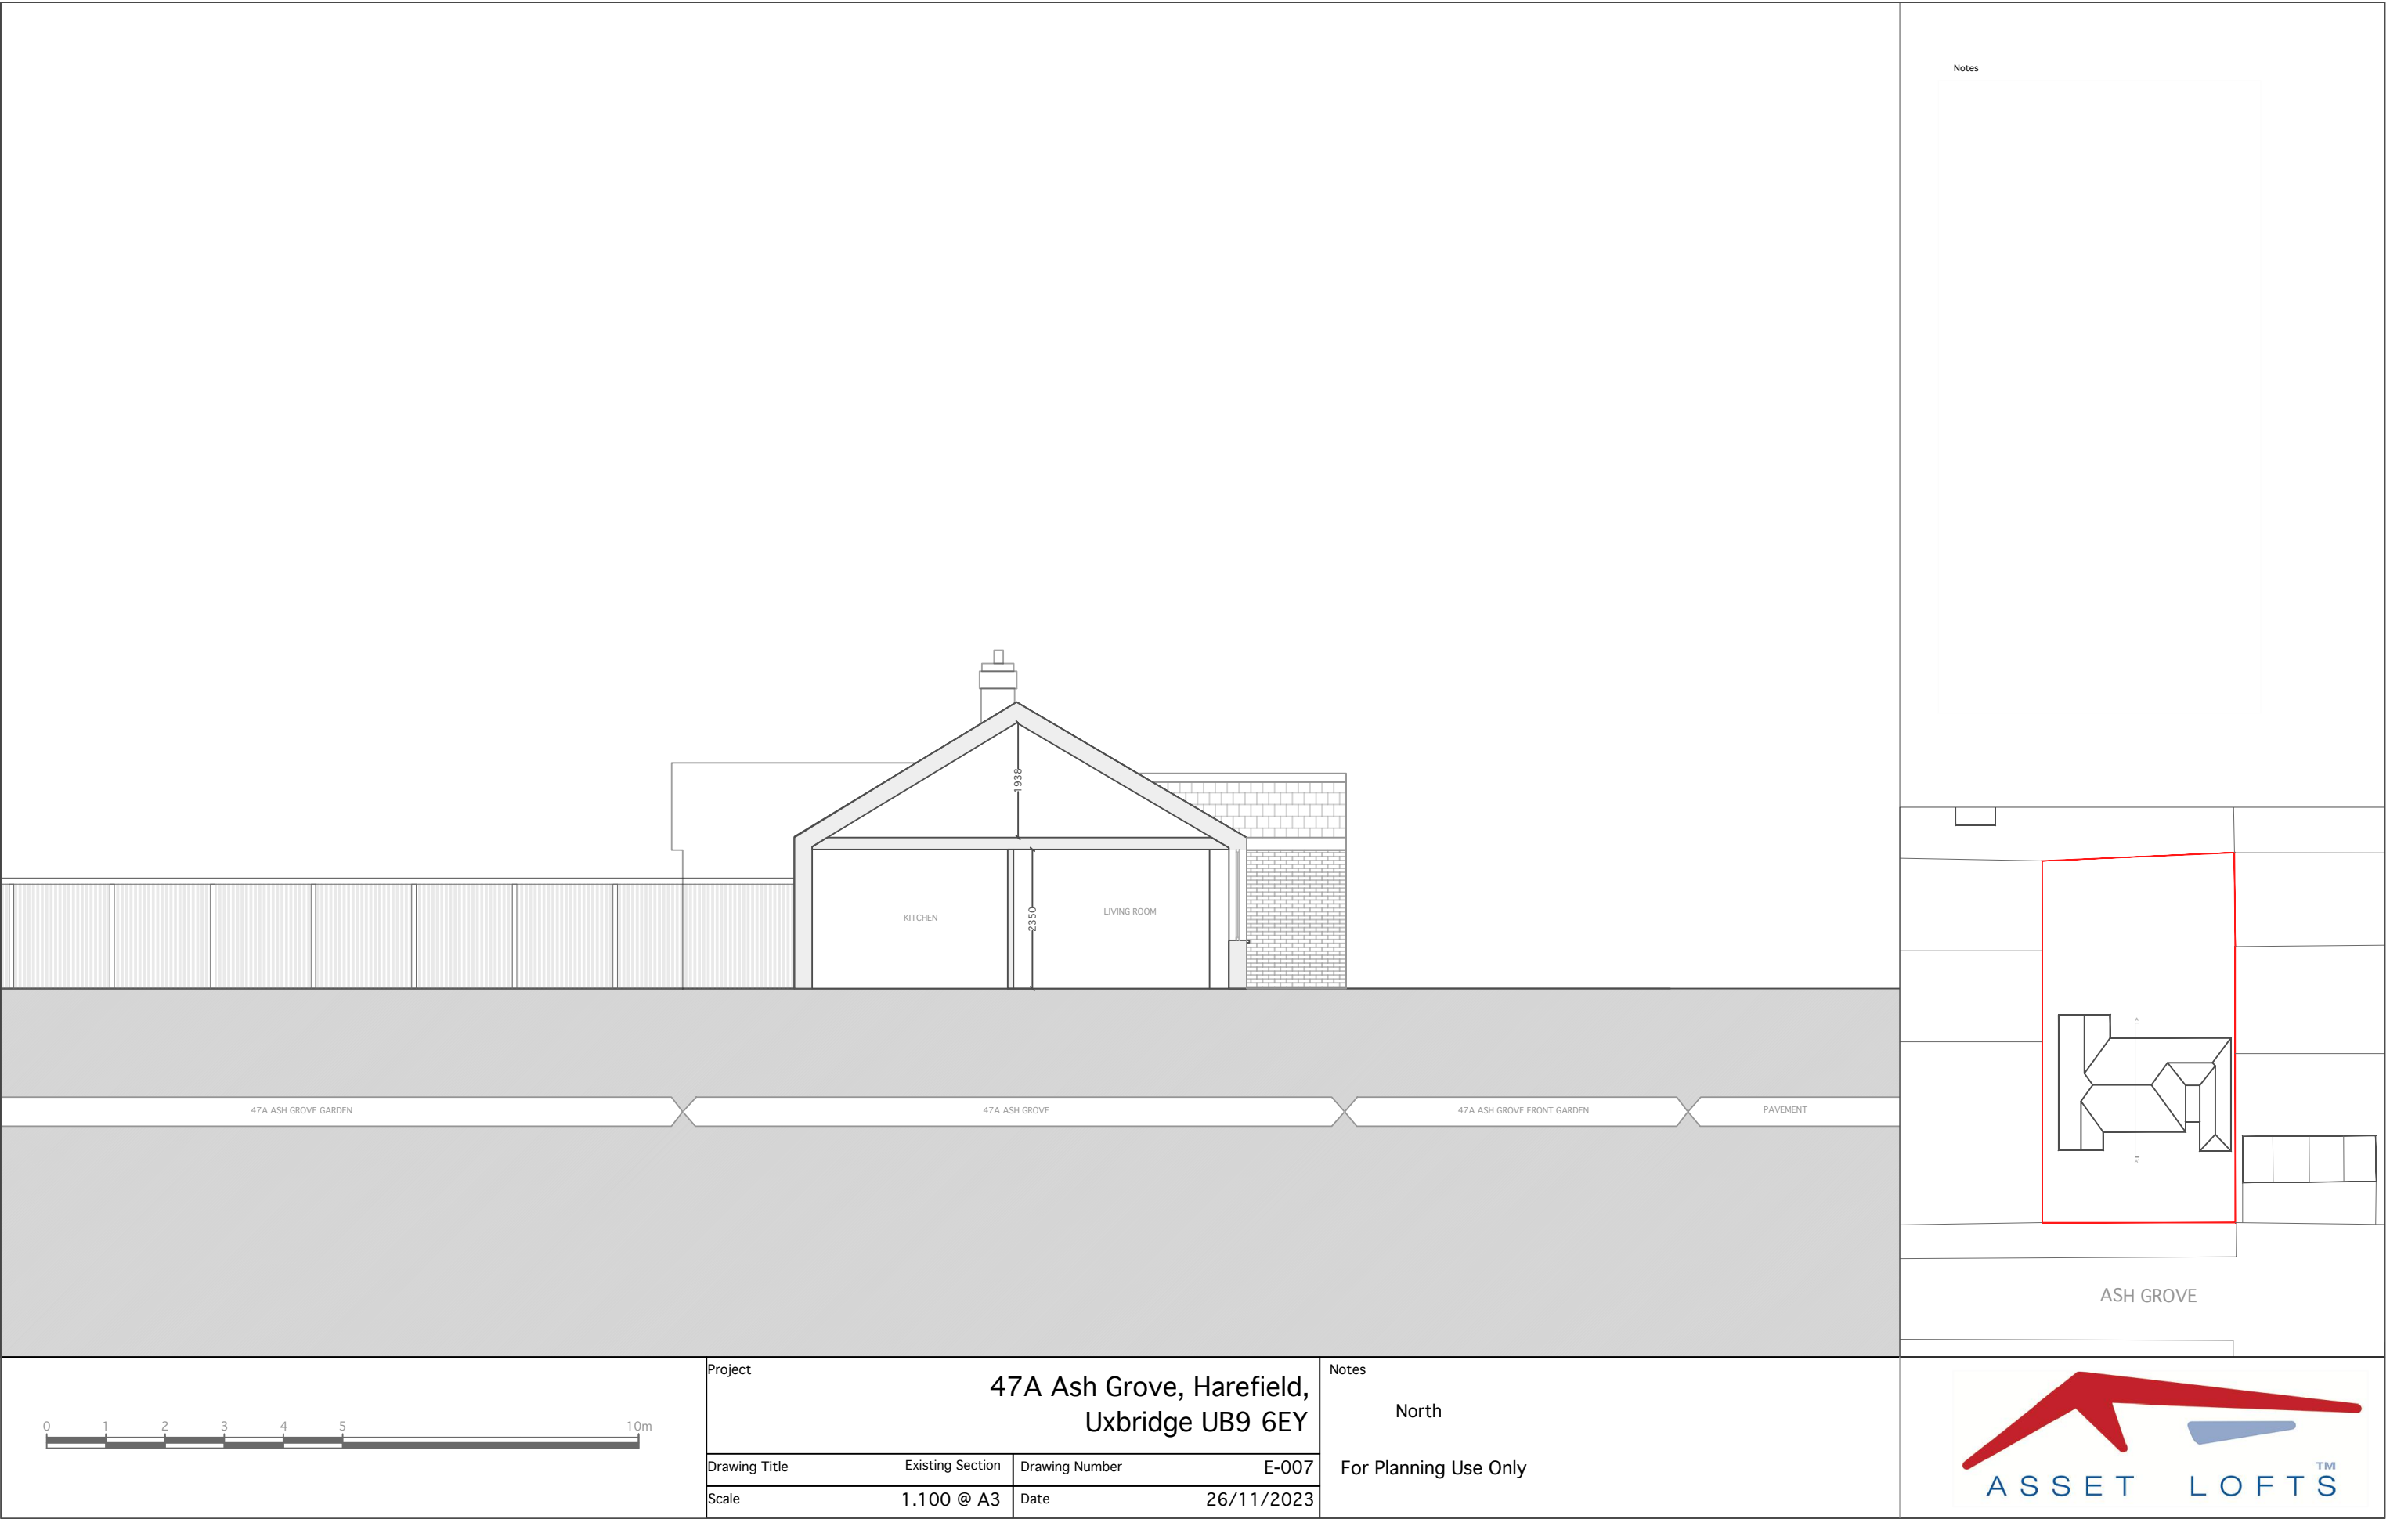

Notes

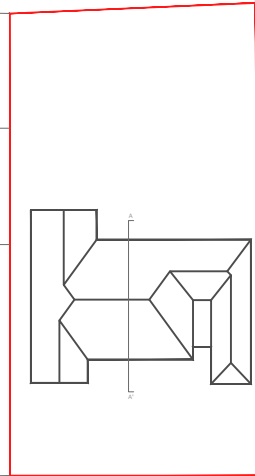

ASH GROVE




Project			
47A Ash Grove, Harefield, Uxbridge UB9 6EY			
Drawing Title	Existing Section	Drawing Number	E-007
Scale	1.100 @ A3	Date	26/11/2023

Notes


North

For Planning Use Only



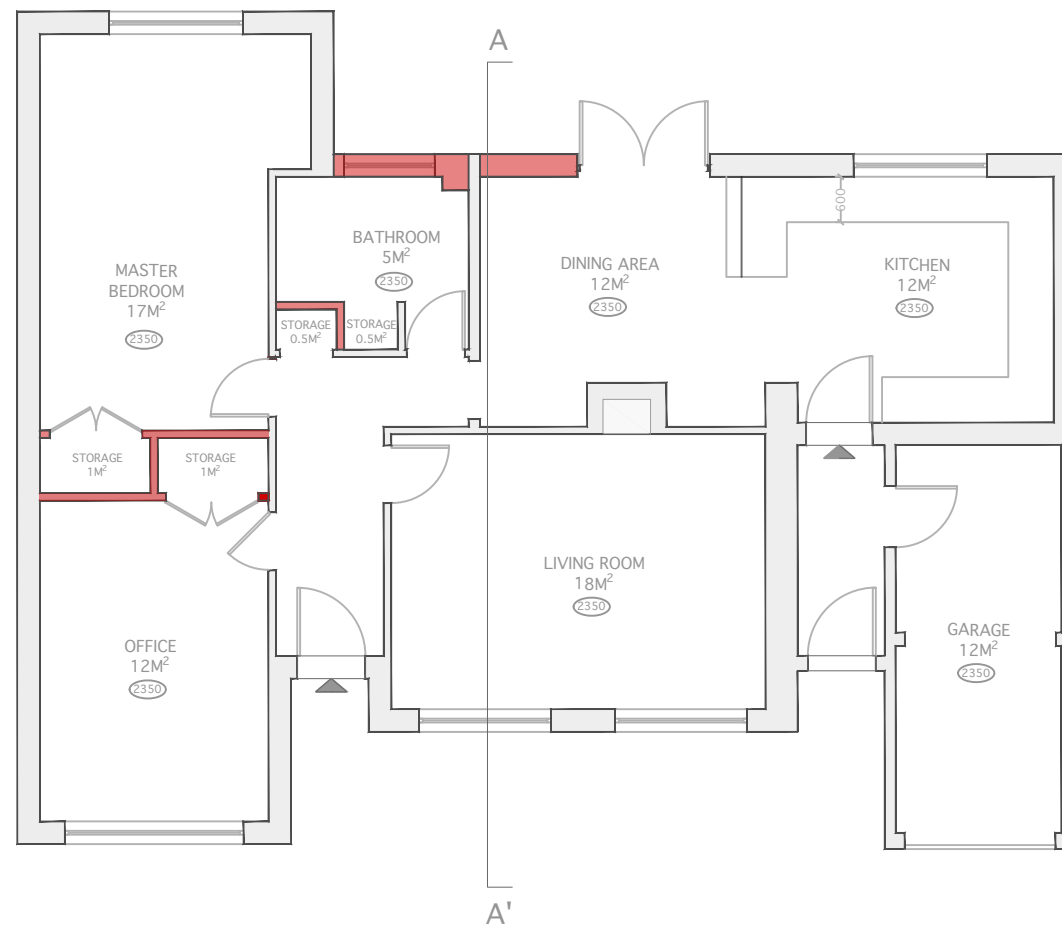

Notes

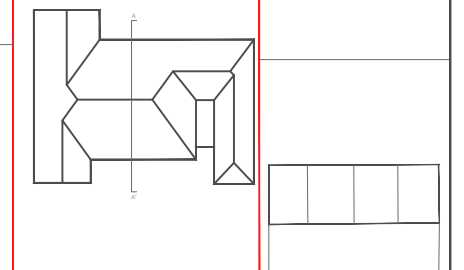

ASH GROVE



Project

47A Ash Grove, Harefield,
Uxbridge UB9 6EY

Notes



For Planning Use Only

Drawing Title

Demolition Ground Floor Plan

Drawing Number

D-001

Scale

1.100 @ A3


Date

26/11/2023





Notes

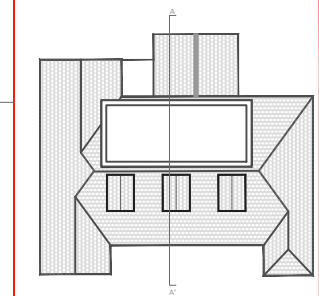


Project			
47A Ash Grove, Harefield, Uxbridge UB9 6EY			
Drawing Title	Proposed Ground Floor Plan	Drawing Number	P-001
Scale	1.100 @ A3	Date	26/11/2023

Notes

North

For Planning Use Only



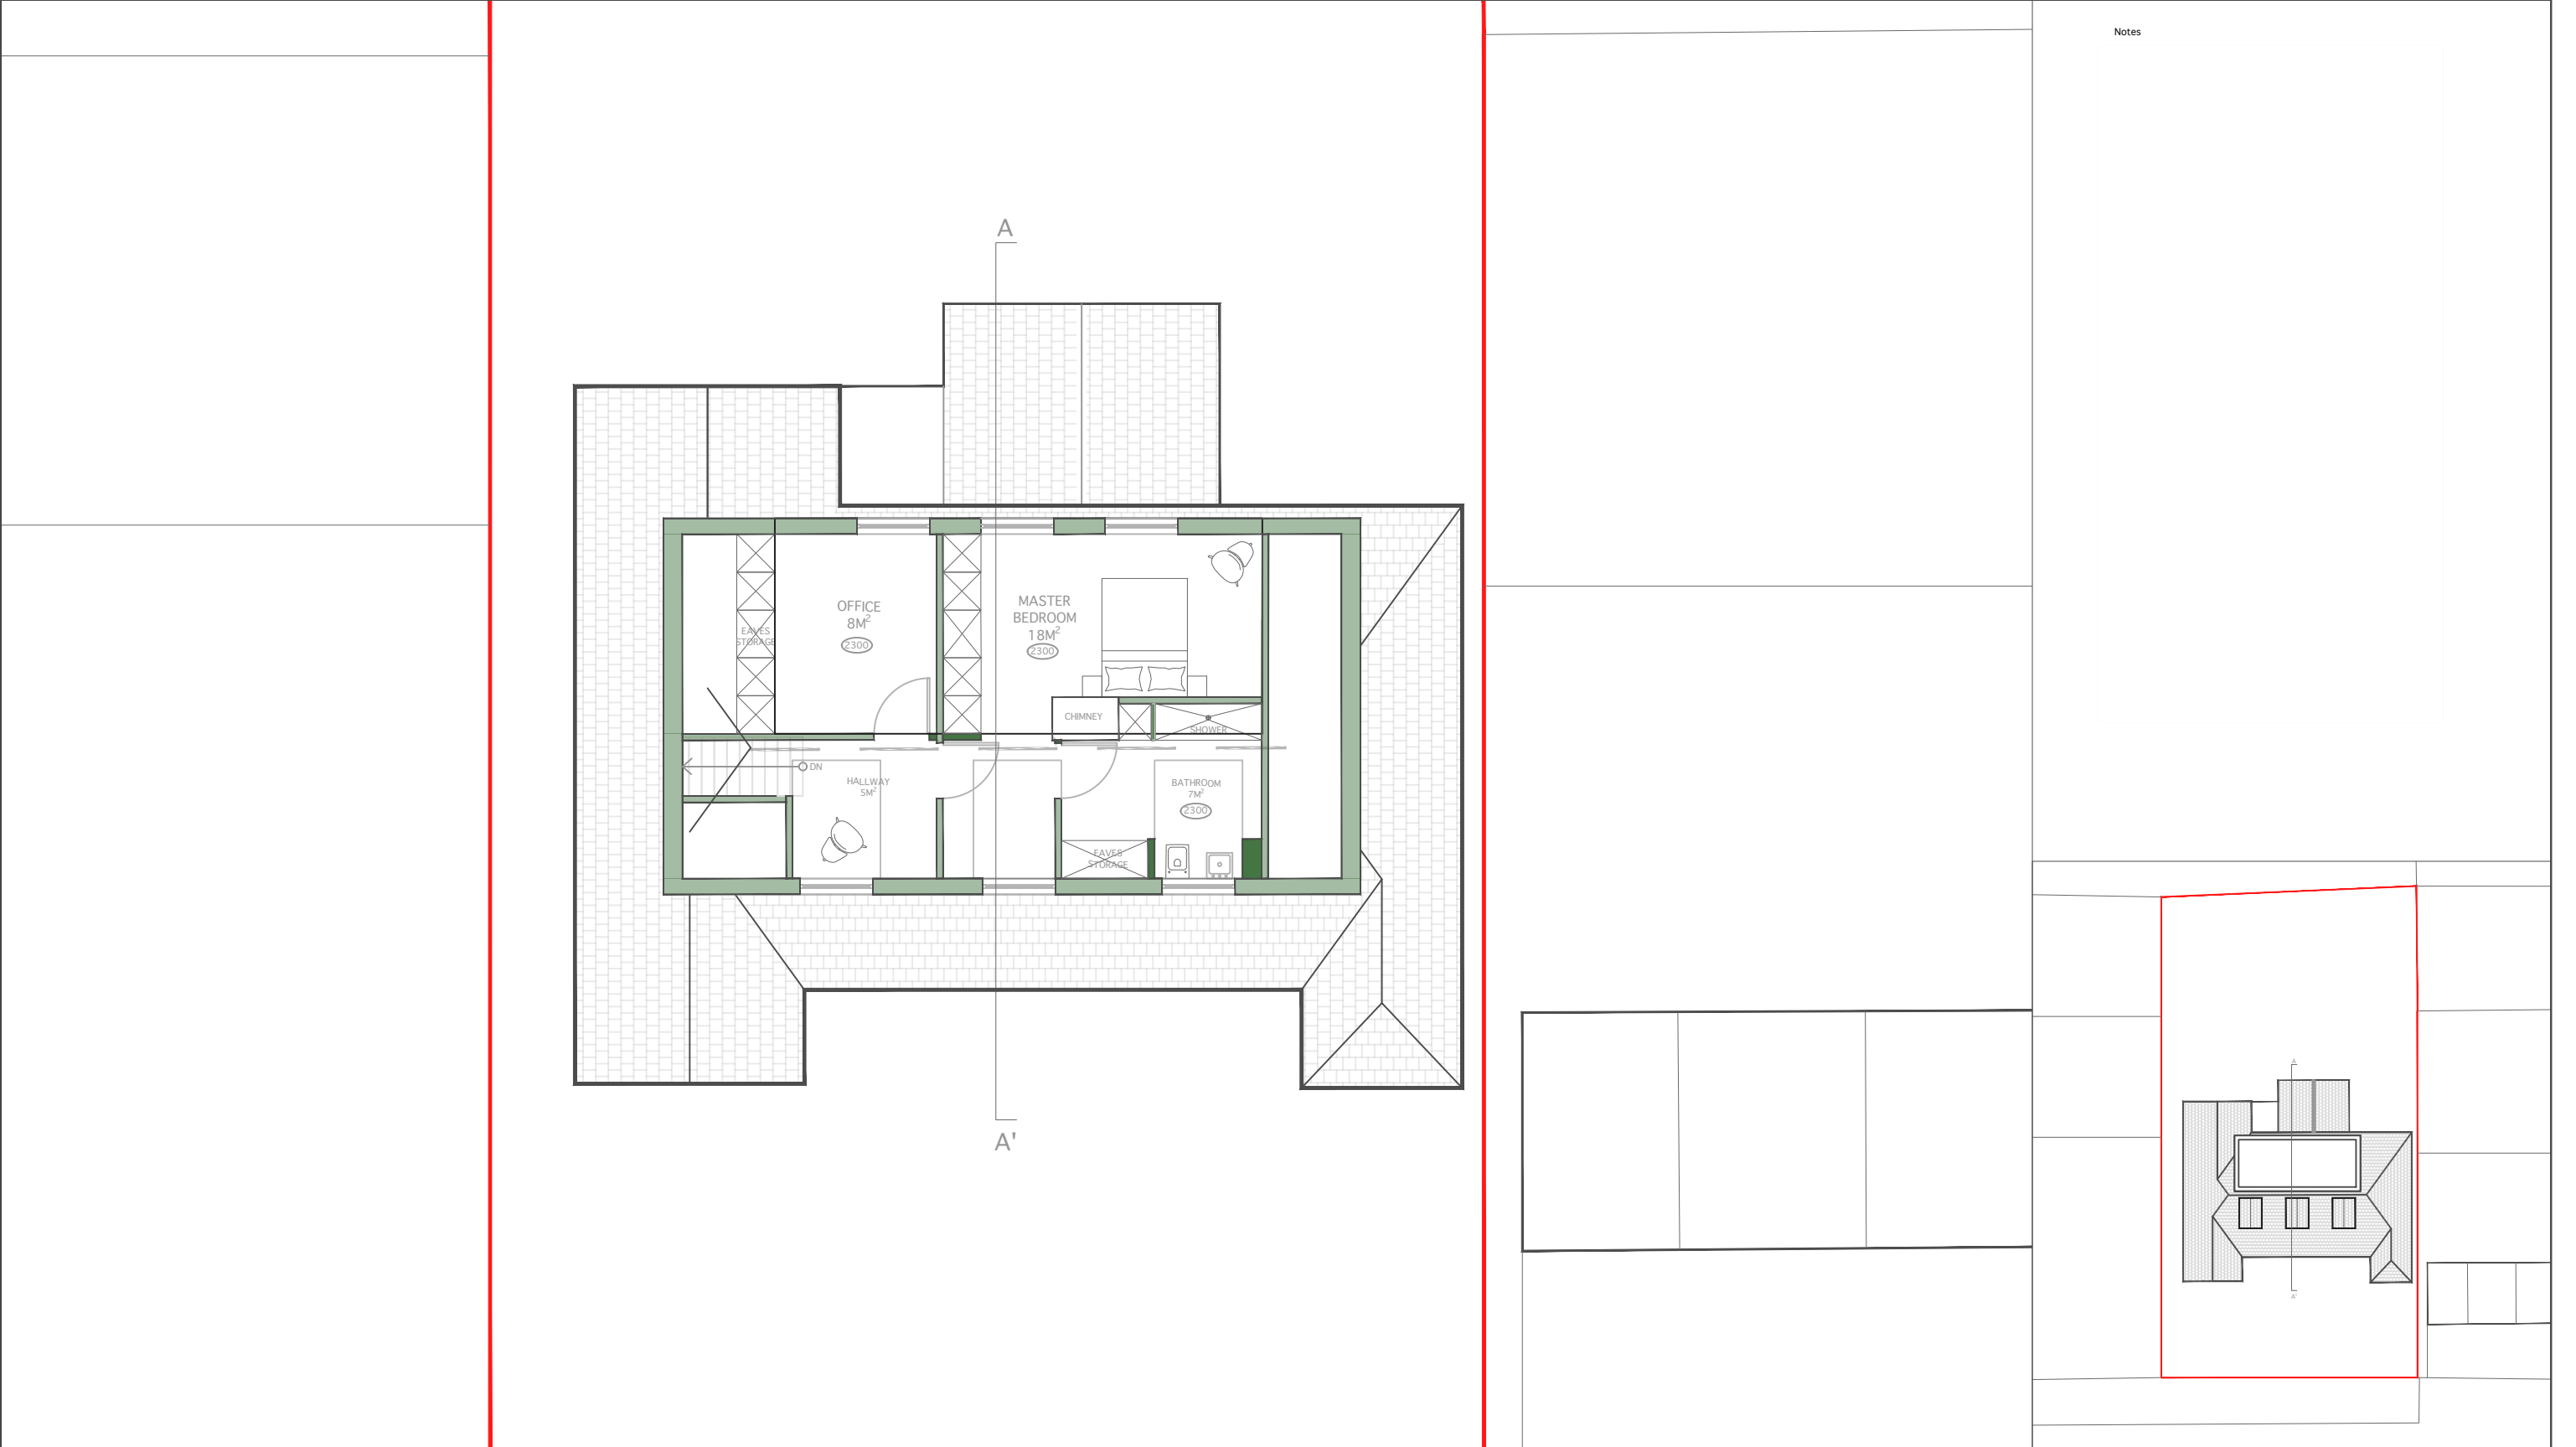

Notes



Project

47A Ash Grove, Harefield,
Uxbridge UB9 6EY

Notes



For Planning Use Only

Drawing Title

Proposed First Floor Plan

Drawing Number

P-002


Scale

1.100 @ A3


Date

26/11/2023



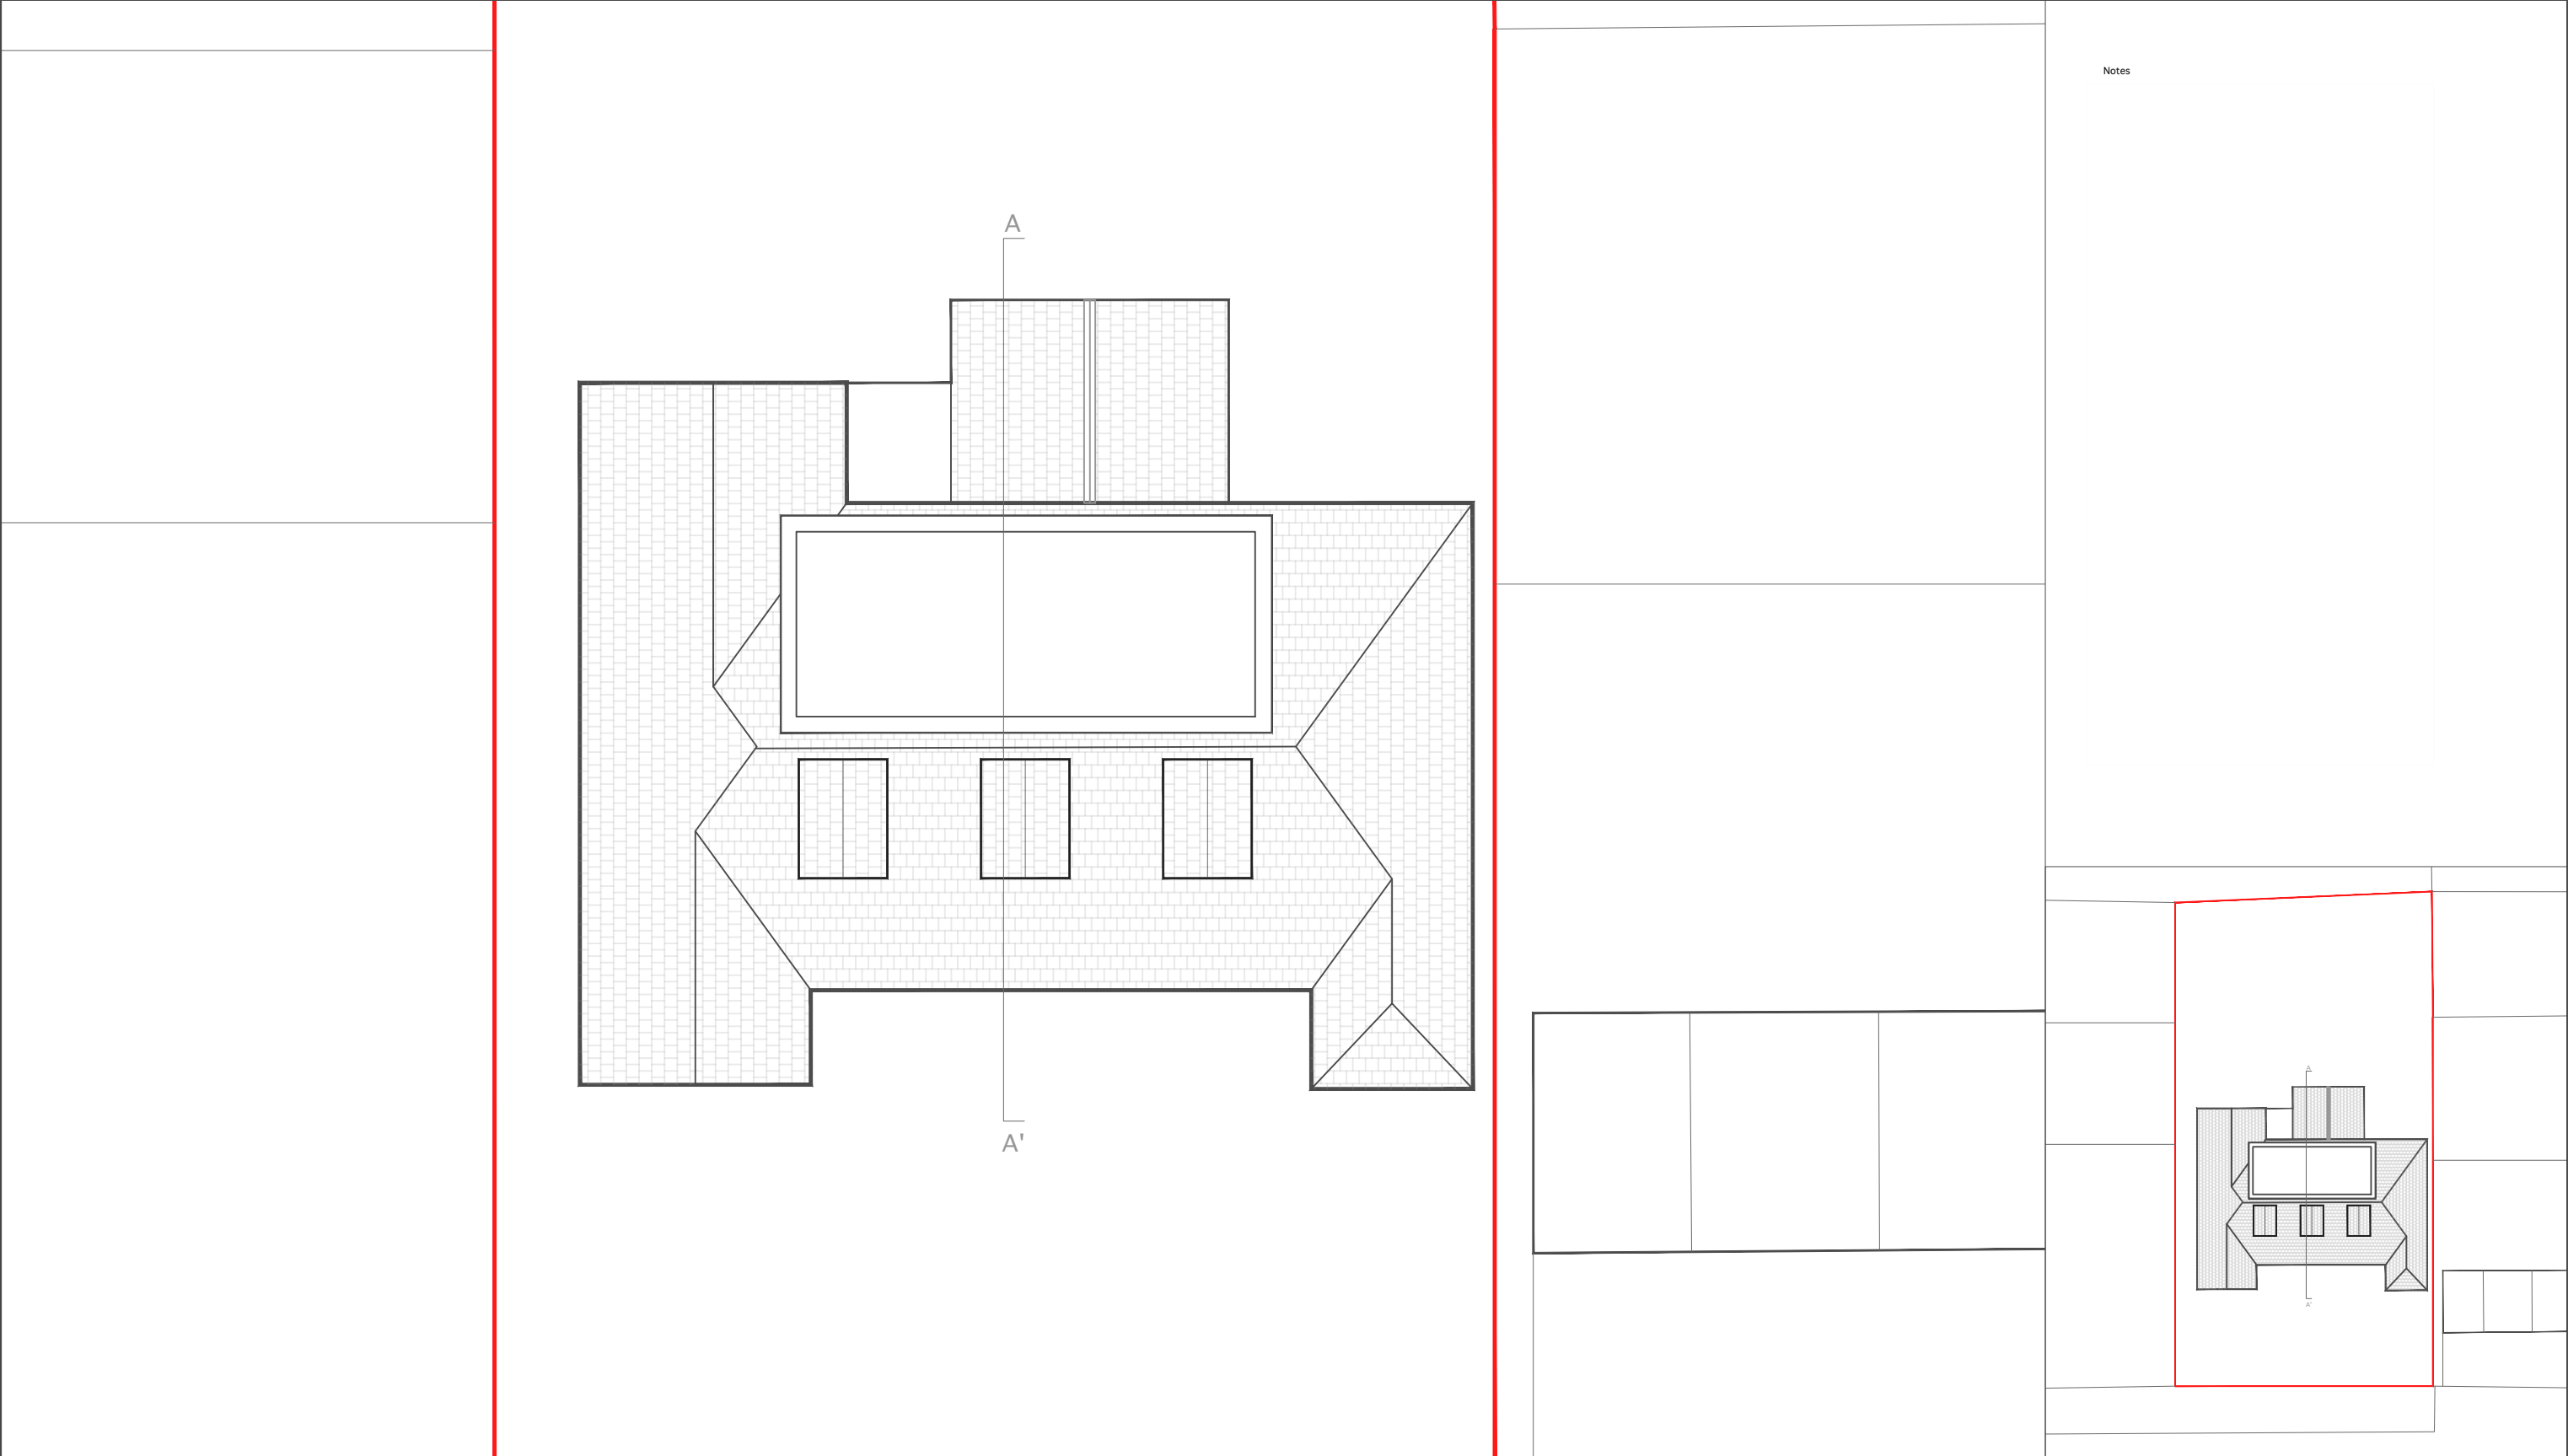

Notes

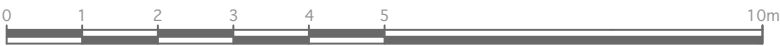



Project			
47A Ash Grove, Harefield, Uxbridge UB9 6EY			
Drawing Title	Proposed Roof Plan	Drawing Number	P-003
Scale	1.100 @ A3	Date	26/11/2023

Notes

North

For Planning Use Only



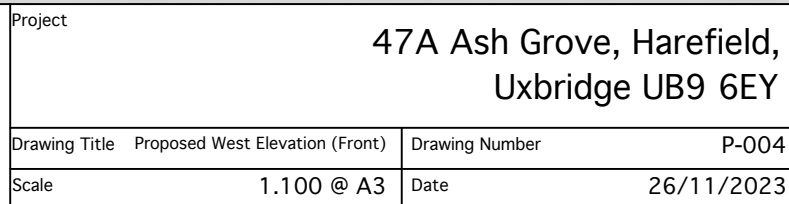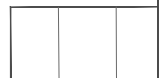


ASSET LOFTSTM





47A ASH GROVE

136 NORTHWOOD ROAD GARDEN

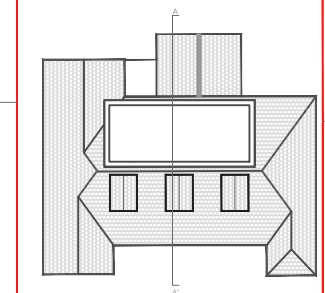

Notes

For Planning Use Only



