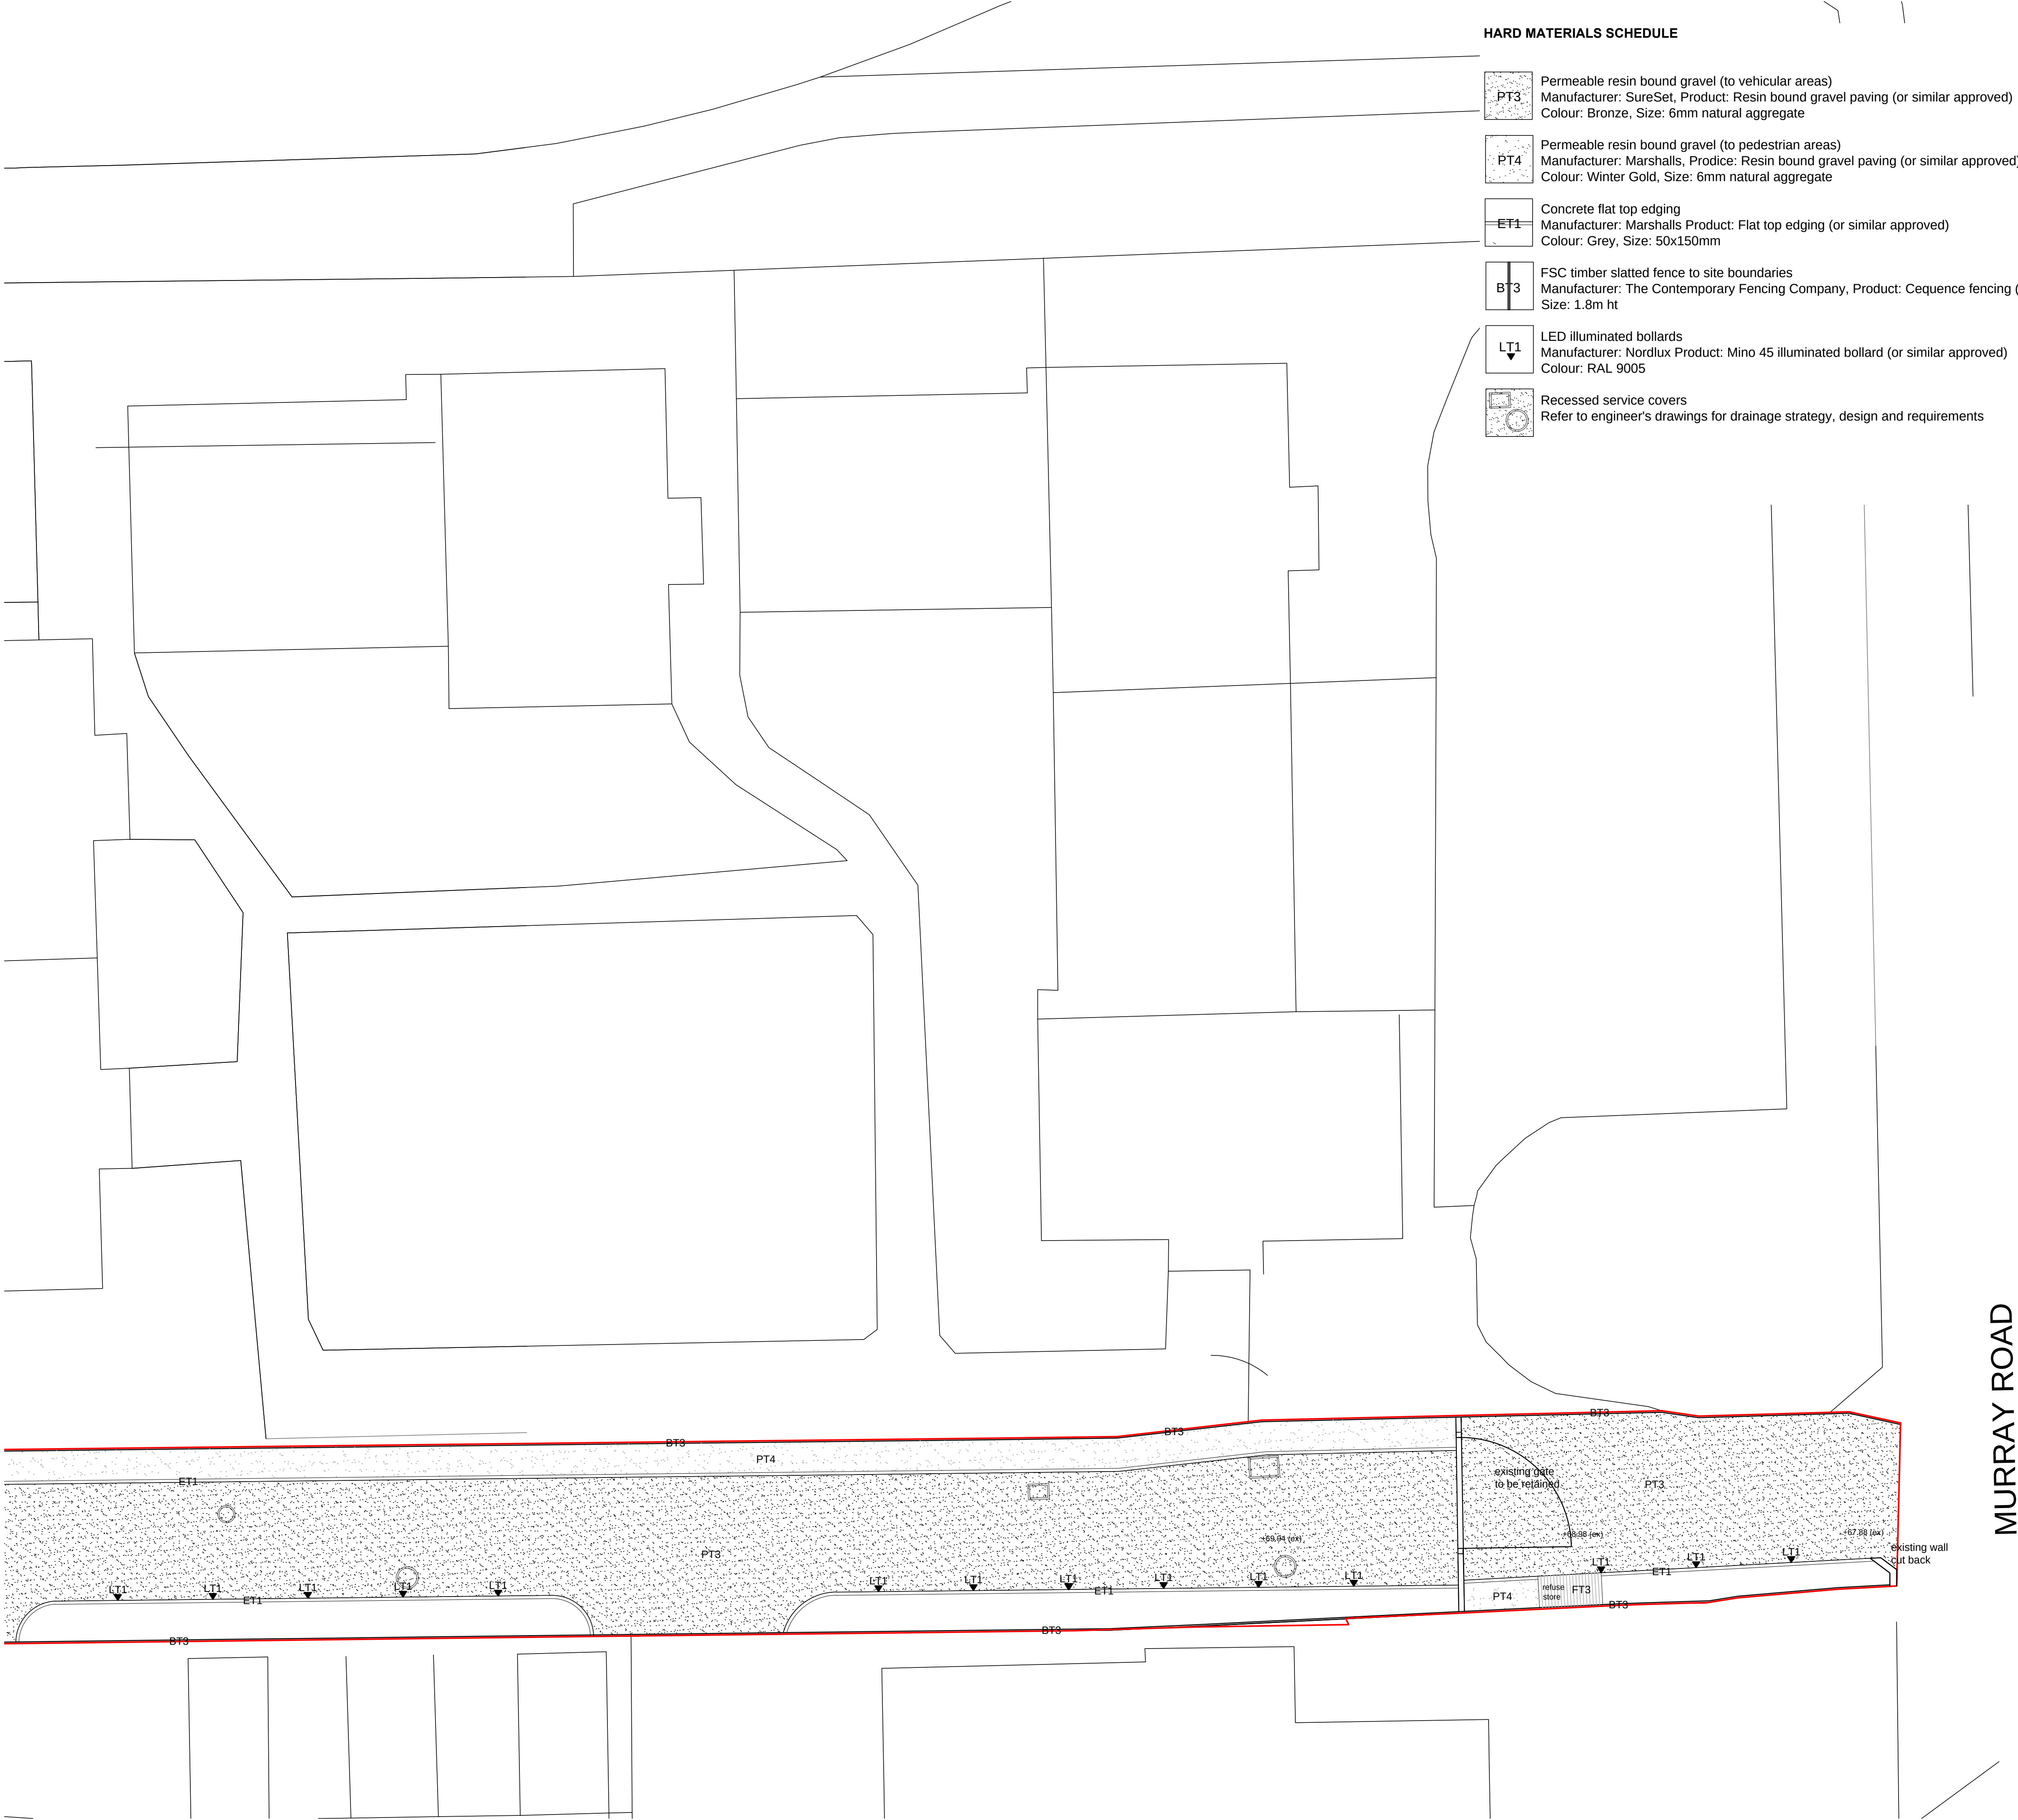




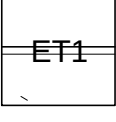
HARD MATERIALS SCHEDULE

- 

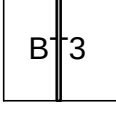
PT3

Permeable resin bound gravel (to vehicular areas)
Manufacturer: SureSet, Product: Resin bound gravel paving (or similar approved)
Colour: Bronze, Size: 6mm natural aggregate
- 

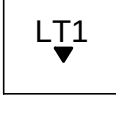
PT4

Permeable resin bound gravel (to pedestrian areas)
Manufacturer: Marshalls, Prodice: Resin bound gravel paving (or similar approved)
Colour: Winter Gold, Size: 6mm natural aggregate
- 

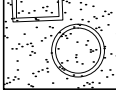
ET1

Concrete flat top edging
Manufacturer: Marshalls Product: Flat top edging (or similar approved)
Colour: Grey, Size: 50x150mm
- 

BT3

FSC timber slatted fence to site boundaries
Manufacturer: The Contemporary Fencing Company, Product: Cequence fencing (or similar approved)
Size: 1.8m ht
- 

LT1

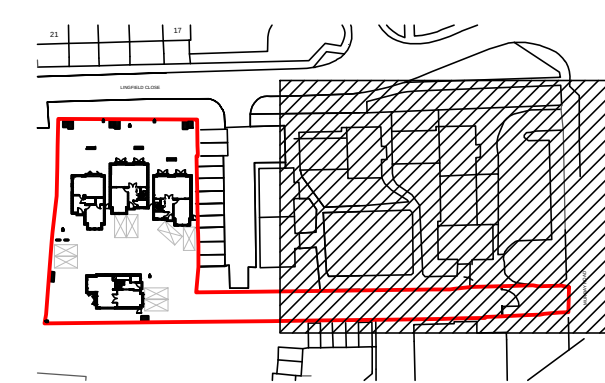
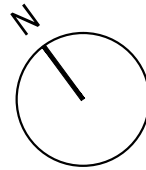
LED illuminated bollards
Manufacturer: Nordlux Product: Mino 45 illuminated bollard (or similar approved)
Colour: RAL 9005
- 

Recessed service covers
Refer to engineer's drawings for drainage strategy, design and requirements

NOTES

Do not scale from this drawing. Only figured dimensions are to be taken from this drawing.

0m 5m



REV	AMENDMENT / ISSUE	DATE
A	Edging amended	24.03.21

HENSHALL
GREEN

LANDSCAPE ARCHITECTS

info@henshallgreen.com
www.henshallgreen.com

Luxgrove
Capital Partners

CLIENT

48 Murray Road
Harrow HA6 2YL

PROJECT

Hard Materials Plan
2 of 2

DRAWING			
1:100@A1		Planning	
SCALE		STATUS	
March 2021		PH	
DATE		ISSUED BY	
090	GF HW 202		A
PROJECT No. DRAWING No.		REVISION	