



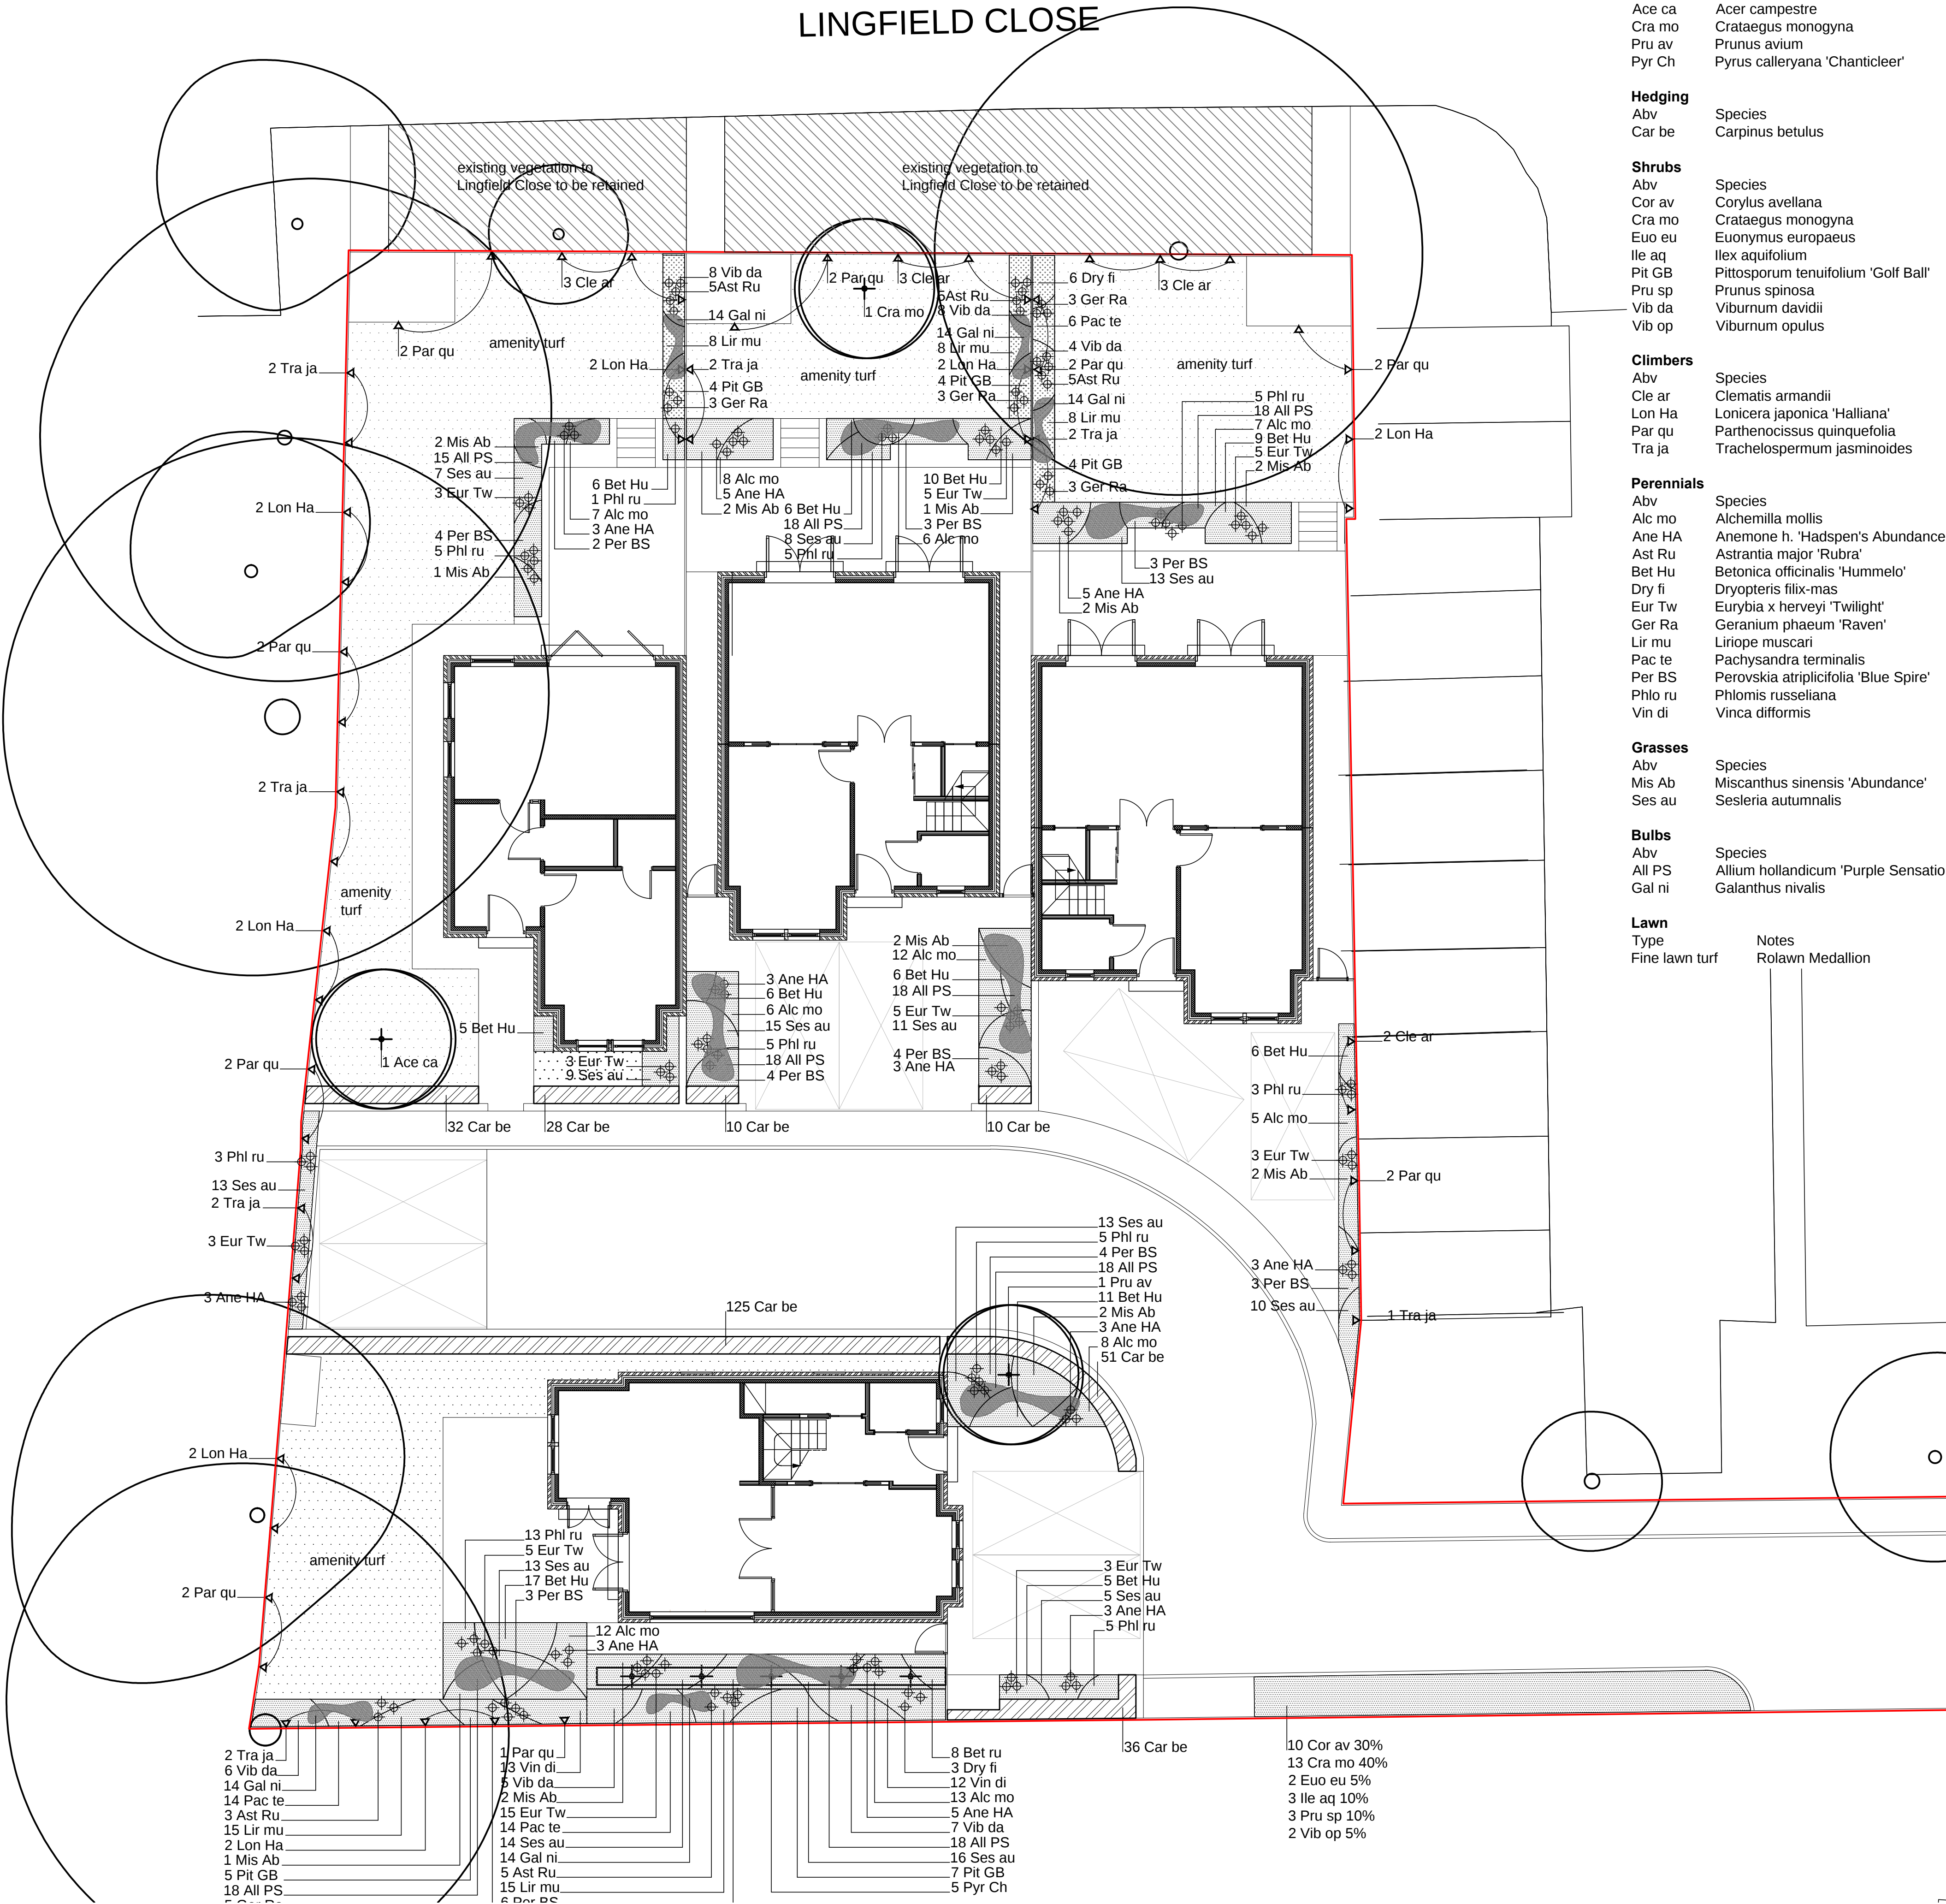


PLANT SCHEDULE


| Trees          |                                       |     |                                                                            |                  |
|----------------|---------------------------------------|-----|----------------------------------------------------------------------------|------------------|
| Abv            | Species                               | No. | Notes                                                                      |                  |
| Ace ca         | Acer campestre                        | 1   | 20-25cm girth, 4.5-5.5m ht, 2m clear stem, rootballed                      |                  |
| Cra mo         | Crataegus monogyna                    | 1   | 20-25cm girth, 4.5-5.5m ht, 2m clear stem, rootballed                      |                  |
| Pru av         | Prunus avium                          | 1   | 20-25cm girth, 4.5-5.5m ht, 2m clear stem, rootballed                      |                  |
| Pyr Ch         | Pyrus calleryana 'Chanticleer'        | 5   | 12-14cm girth, head 1.5mx1.5m, 2m clear stem, rootballed                   |                  |
| Hedging        |                                       |     |                                                                            |                  |
| Abv            | Species                               | No. | Notes                                                                      |                  |
| Car be         | Carpinus betulus                      | 292 | 60-90cm ht, bareroot, planted in two staggered rows 40cm apart at 0.3m c/s |                  |
| Shrubs         |                                       |     |                                                                            |                  |
| Abv            | Species                               | No. | Notes                                                                      | Spacing          |
| Cor av         | Corylus avellana                      | 10  | 60-90cm ht, bareroot                                                       | 2/m2             |
| Cra mo         | Crataegus monogyna                    | 13  | 60-90cm ht, bareroot                                                       | 2/m2             |
| Euo eu         | Euonymus europaeus                    | 2   | 60-90cm ht, bareroot                                                       | 2/m2             |
| Ile aq         | Ilex aquifolium                       | 3   | 60-90cm ht, bareroot                                                       | 2/m2             |
| Pit GB         | Pittosporum tenuifolium 'Golf Ball'   | 24  | 5L container grown; 20-30cm                                                | 4/m2             |
| Pru sp         | Prunus spinosa                        | 3   | 60-90cm ht, bareroot                                                       | 2/m2             |
| Vib da         | Viburnum davidii                      | 22  | 5L container grown; 20-30cm                                                | 4/m2             |
| Vib op         | Viburnum opulus                       | 2   | 60-90cm ht, bareroot                                                       | 2/m2             |
| Climbers       |                                       |     |                                                                            |                  |
| Abv            | Species                               | No. | Notes                                                                      | Spacing          |
| Cle ar         | Clematis armandii                     | 11  | 5L container grown, 1.5-2m cane trained                                    | 2m c/s           |
| Lon Ha         | Lonicera japonica 'Halliana'          | 14  | 5L container grown, 1-5-2m cane trained                                    | 2m c/s           |
| Par qu         | Parthenocissus quinquefolia           | 17  | 5L container grown, 1.5-2m cane trained                                    | 2m c/s           |
| Tra ja         | Trachelospermum jasminoides           | 13  | 5L container grown, 1.5-2m cane trained                                    | 2m c/s           |
| Perennials     |                                       |     |                                                                            |                  |
| Abv            | Species                               | No. | Notes                                                                      | Planting Density |
| Alc mo         | Alchemilla mollis                     | 84  | 3L container grown                                                         | 9/m2             |
| Ane HA         | Anemone h. 'Hadspen's Abundance'      | 37  | 3L container grown                                                         | 7/m2             |
| Ast Ru         | Astrantia major 'Rubra'               | 23  | 3L container grown                                                         | 11/m2            |
| Bet Hu         | Betonica officinalis 'Hummelo'        | 89  | 3L container grown                                                         | 9/m2             |
| Dry fi         | Dryopteris filix-mas                  | 9   | 3L container grown                                                         | 7/m2             |
| Eur Tw         | Eurybia x herveyi 'Twilight'          | 40  | 3L container grown                                                         | 7/m2             |
| Ger Ra         | Geranium phaeum 'Raven'               | 17  | 3L container grown                                                         | 9/m2             |
| Lir mu         | Liriope muscari                       | 54  | 3L container grown                                                         | 11/m2            |
| Pac te         | Pachysandra terminalis                | 34  | 3L container grown                                                         | 9/m2             |
| Per BS         | Perovskia atriplicifolia 'Blue Spire' | 37  | 3L container grown                                                         | 3/m2             |
| Phlo ru        | Phlomis russeliana                    | 50  | 3L container grown                                                         | 9/m2             |
| Vin di         | Vinca difformis                       | 41  | 3L container grown                                                         | 9/m2             |
| Grasses        |                                       |     |                                                                            |                  |
| Abv            | Species                               | No. | Notes                                                                      | Planting Density |
| Mis Ab         | Miscanthus sinensis 'Abundance'       | 19  | 3L container grown                                                         | 1/m2             |
| Ses au         | Sesleria autumnalis                   | 143 | 3L container grown                                                         | 9/m2             |
| Bulbs          |                                       |     |                                                                            |                  |
| Abv            | Species                               | No. | Notes                                                                      | Planting Density |
| All PS         | Allium hollandicum 'Purple Sensation' | 141 | bulb grade 10/12                                                           | 10/m2            |
| Gal ni         | Galanthus nivalis                     | 70  | bulb grade 5/6                                                             | 20/m2            |
| Lawn           |                                       |     |                                                                            |                  |
| Type           | Notes                                 |     | Amount                                                                     |                  |
| Fine lawn turf | Rolawn Medallion                      |     | 257m2                                                                      |                  |

NOTES  
Do not scale from this drawing. Only figured dimensions are to be taken from this drawing.

0m 5m

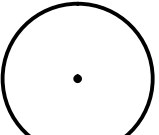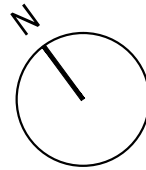


Existing trees to be retained  
(refer to Arboriculturalist's details for protection measures)

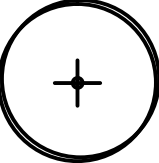

Proposed standard trees



Proposed pleached trees

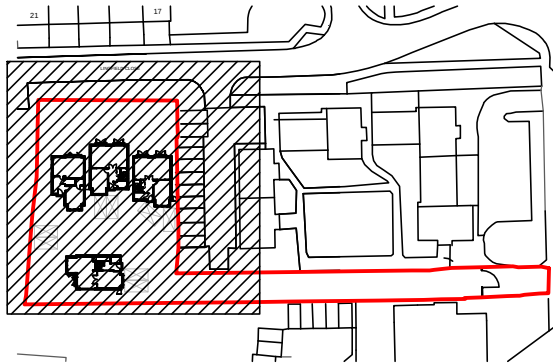

| REV | AMENDMENT / ISSUE | DATE     |
|-----|-------------------|----------|
| A   | Edging amended    | 24.03.21 |

HENSHALL  
GREEN

LANDSCAPE ARCHITECTS

info@henshallgreen.com  
www.henshallgreen.com

Luxgrove  
Capital Partners

48 Murray Road  
Harrow HA6 2YL

Planting Plan  
1 of 2

| DRAWING     |            |                    |
|-------------|------------|--------------------|
| SCALE       | 1:100@A1   | STATUS<br>Planning |
| DATE        | March 2021 | PH                 |
| PROJECT No. | 090        | GF SW 101          |
| DRAWING No. |            | REVISION           |
|             |            | A                  |