



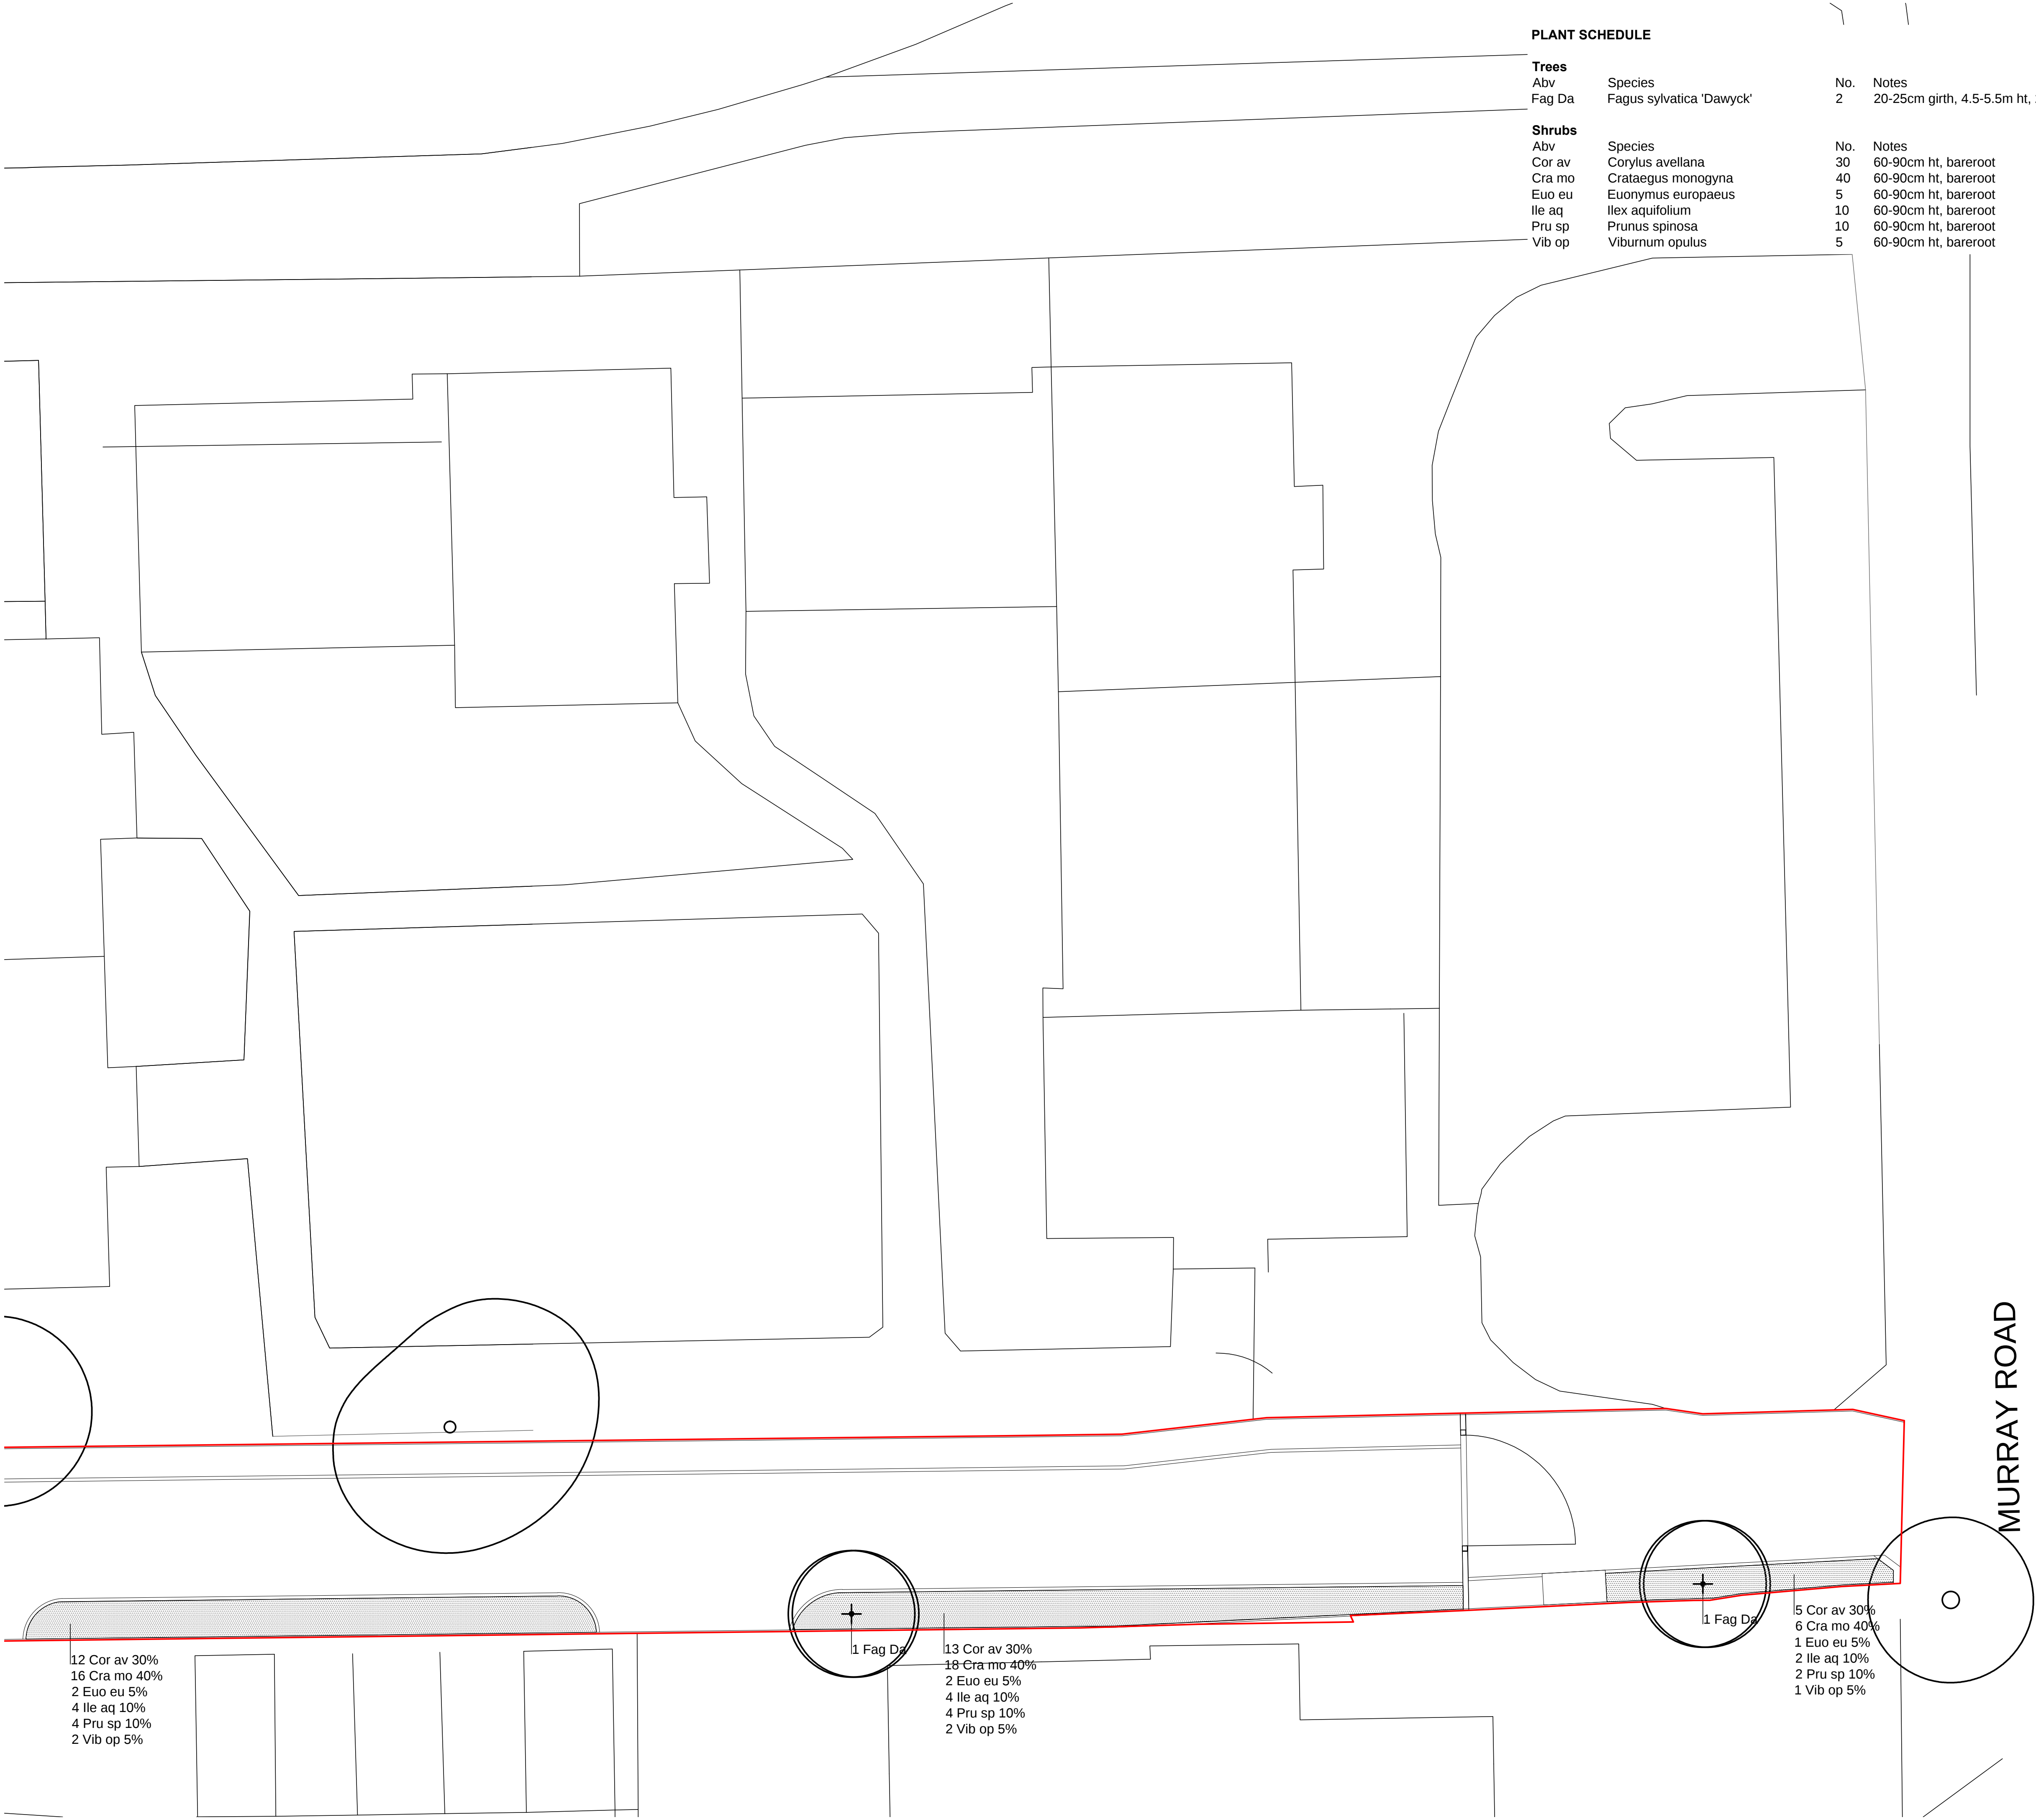


PLANT SCHEDULE


Trees		No.	Notes		
Abv	Species				
Fag Da	Fagus sylvatica 'Dawyck'	2	20-25cm girth, 4.5-5.5m ht, 2m clear stem, rootballed		
Shrubs		No.	Notes	Spacing	
Abv	Species				
Cor av	Corylus avellana	30	60-90cm ht, bareroot	2/m2	
Cra mo	Crataegus monogyna	40	60-90cm ht, bareroot	2/m2	
Euo eu	Euonymus europaeus	5	60-90cm ht, bareroot	2/m2	
Ile aq	Ilex aquifolium	10	60-90cm ht, bareroot	2/m2	
Pru sp	Prunus spinosa	10	60-90cm ht, bareroot	2/m2	
Vib op	Viburnum opulus	5	60-90cm ht, bareroot	2/m2	

NOTES
Do not scale from this drawing. Only figured dimensions are to be taken from this drawing.


0m 5m

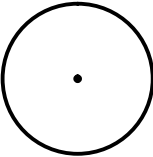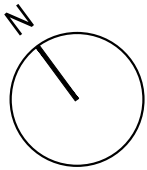

Existing trees to be retained
(refer to Arboriculturalist's details
for protection measures)

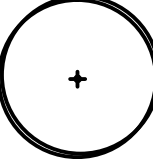

Proposed trees

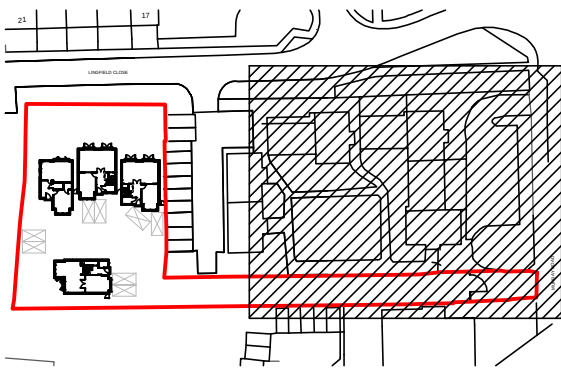

REV	AMENDMENT / ISSUE	DATE
A	Edging amended	24.03.21

HENSHALL
GREEN

LANDSCAPE ARCHITECTS
info@henshallgreen.com
www.henshallgreen.com

Luxgrove
Capital Partners

CLIENT

48 Murray Road
Harrow HA6 2YL

PROJECT

Planting Plan
2 of 2

DRAWING		
SCALE	1:100@A1	STATUS Planning
DATE	March 2021	ISSUED BY PH
PROJECT No.	090	DRAWING No.
	GF SW 102	REVISION A