



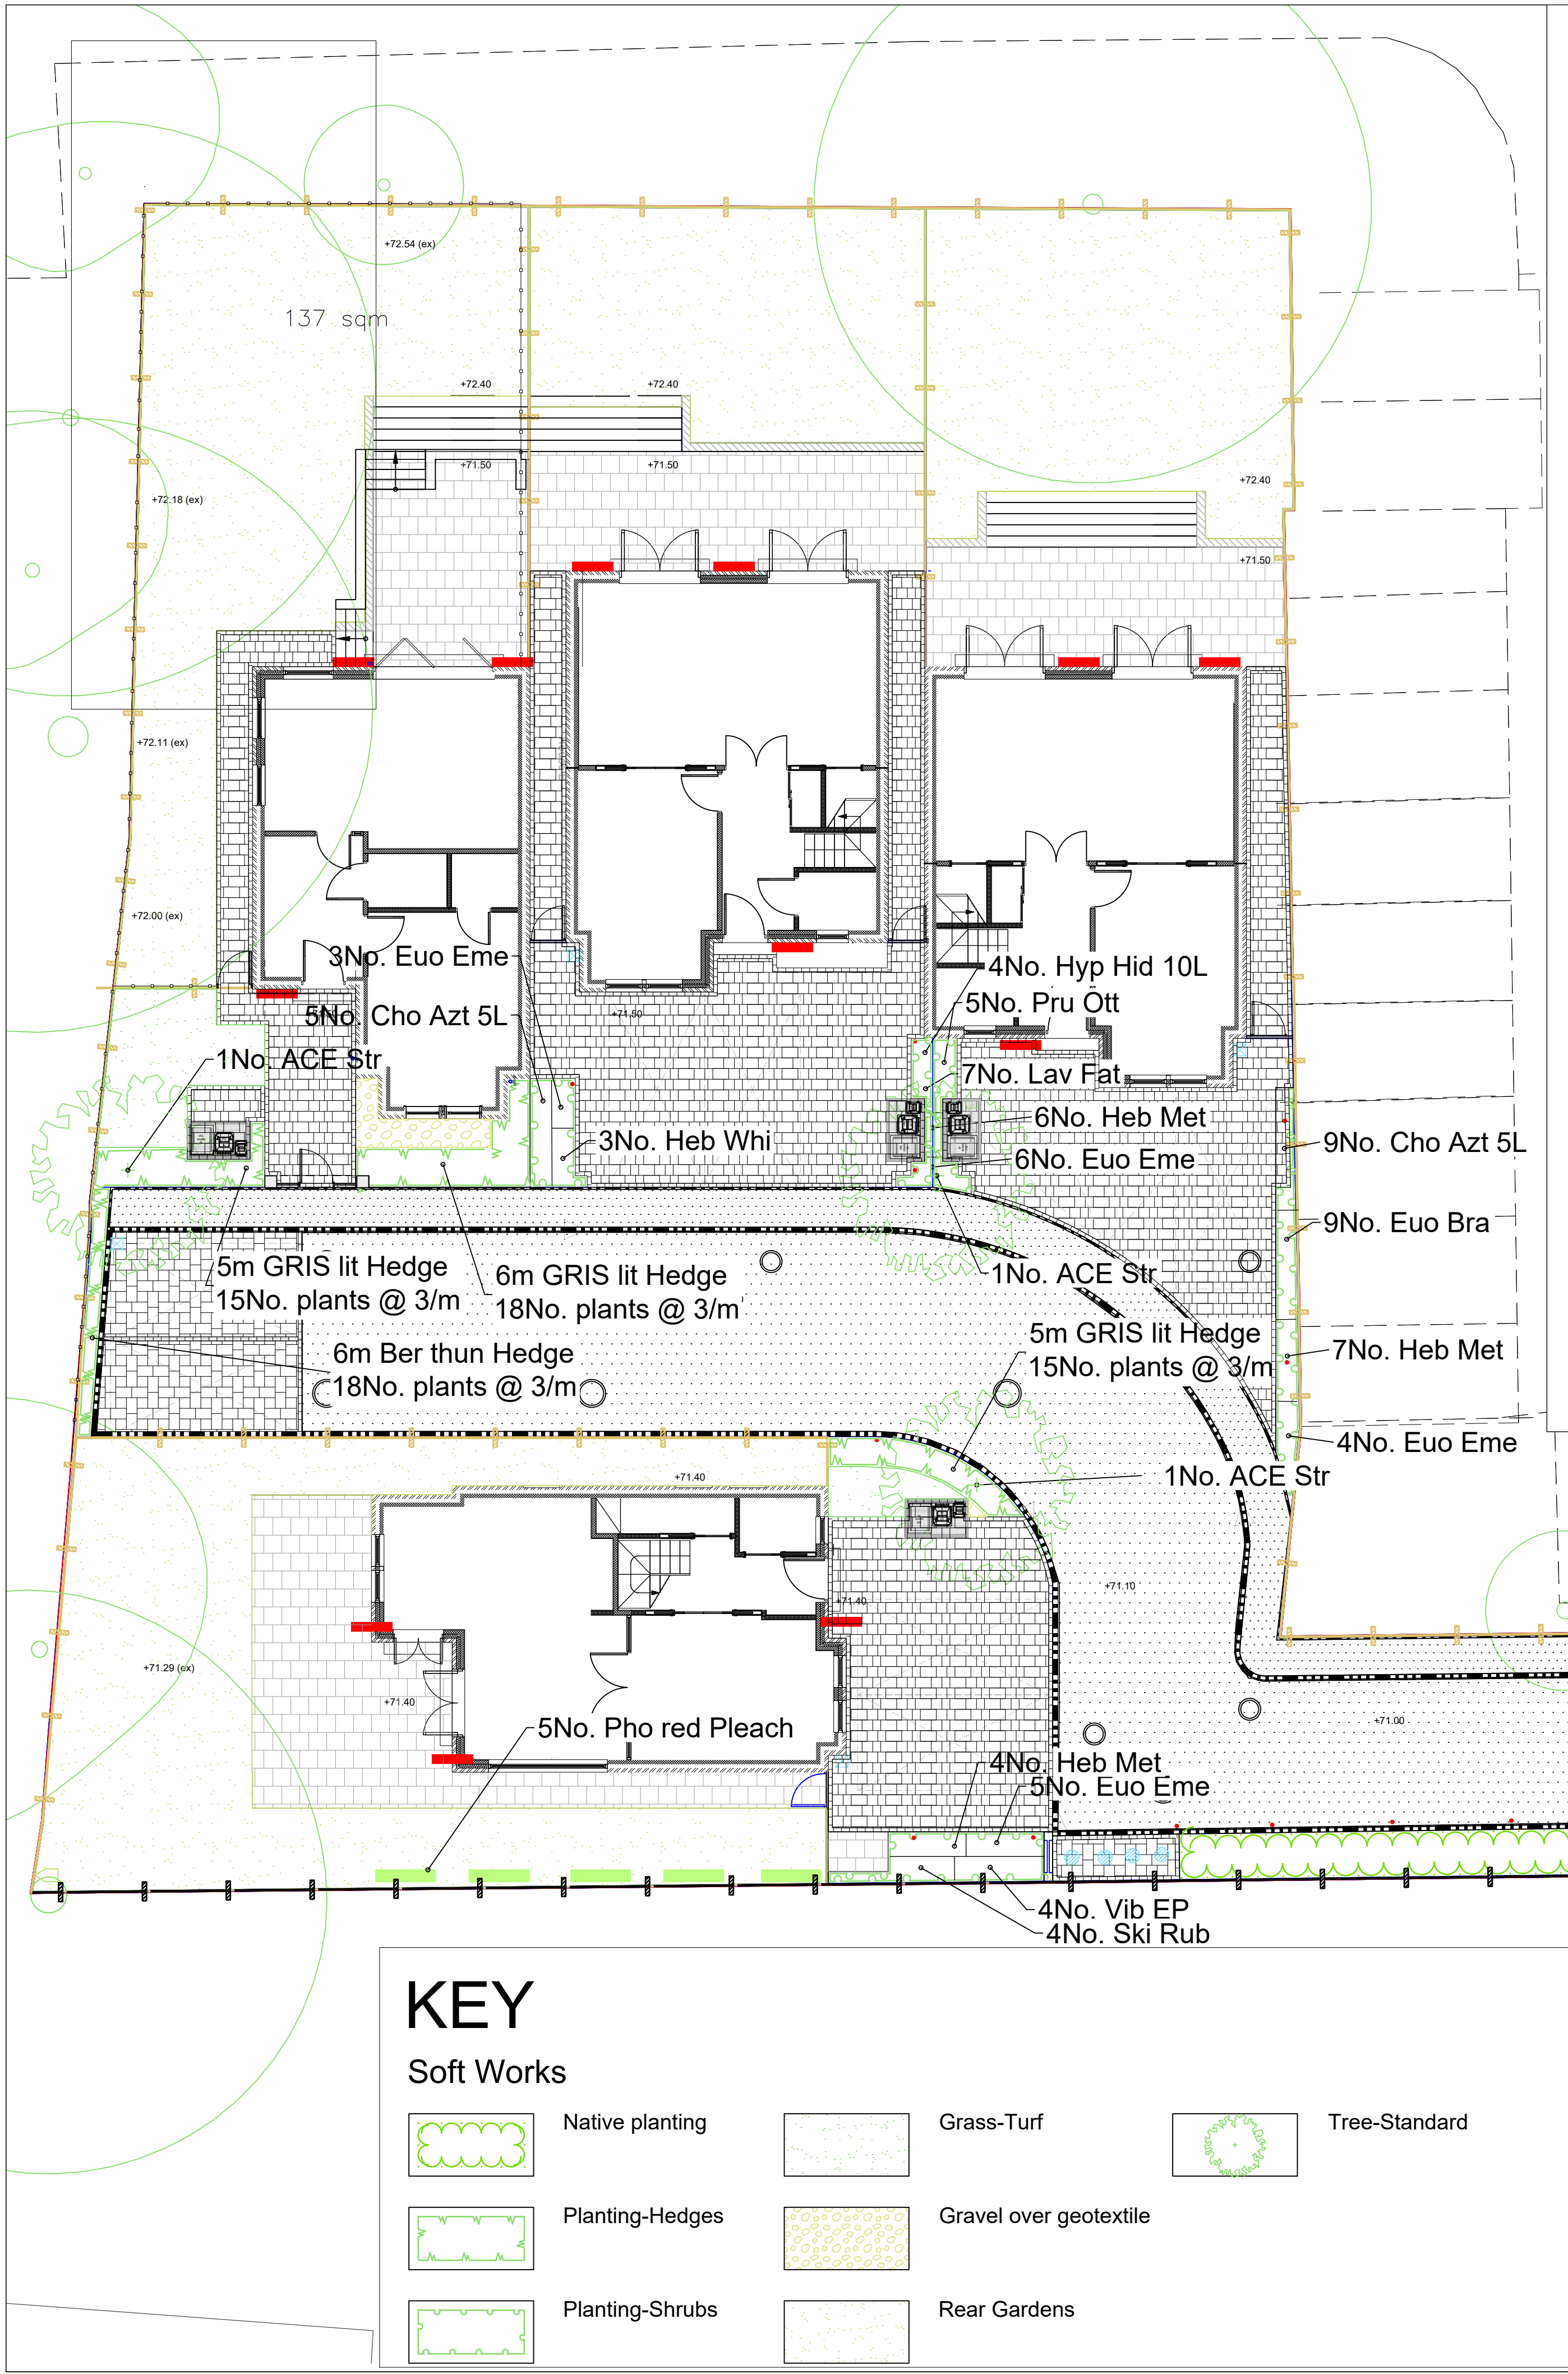

Inset 1:

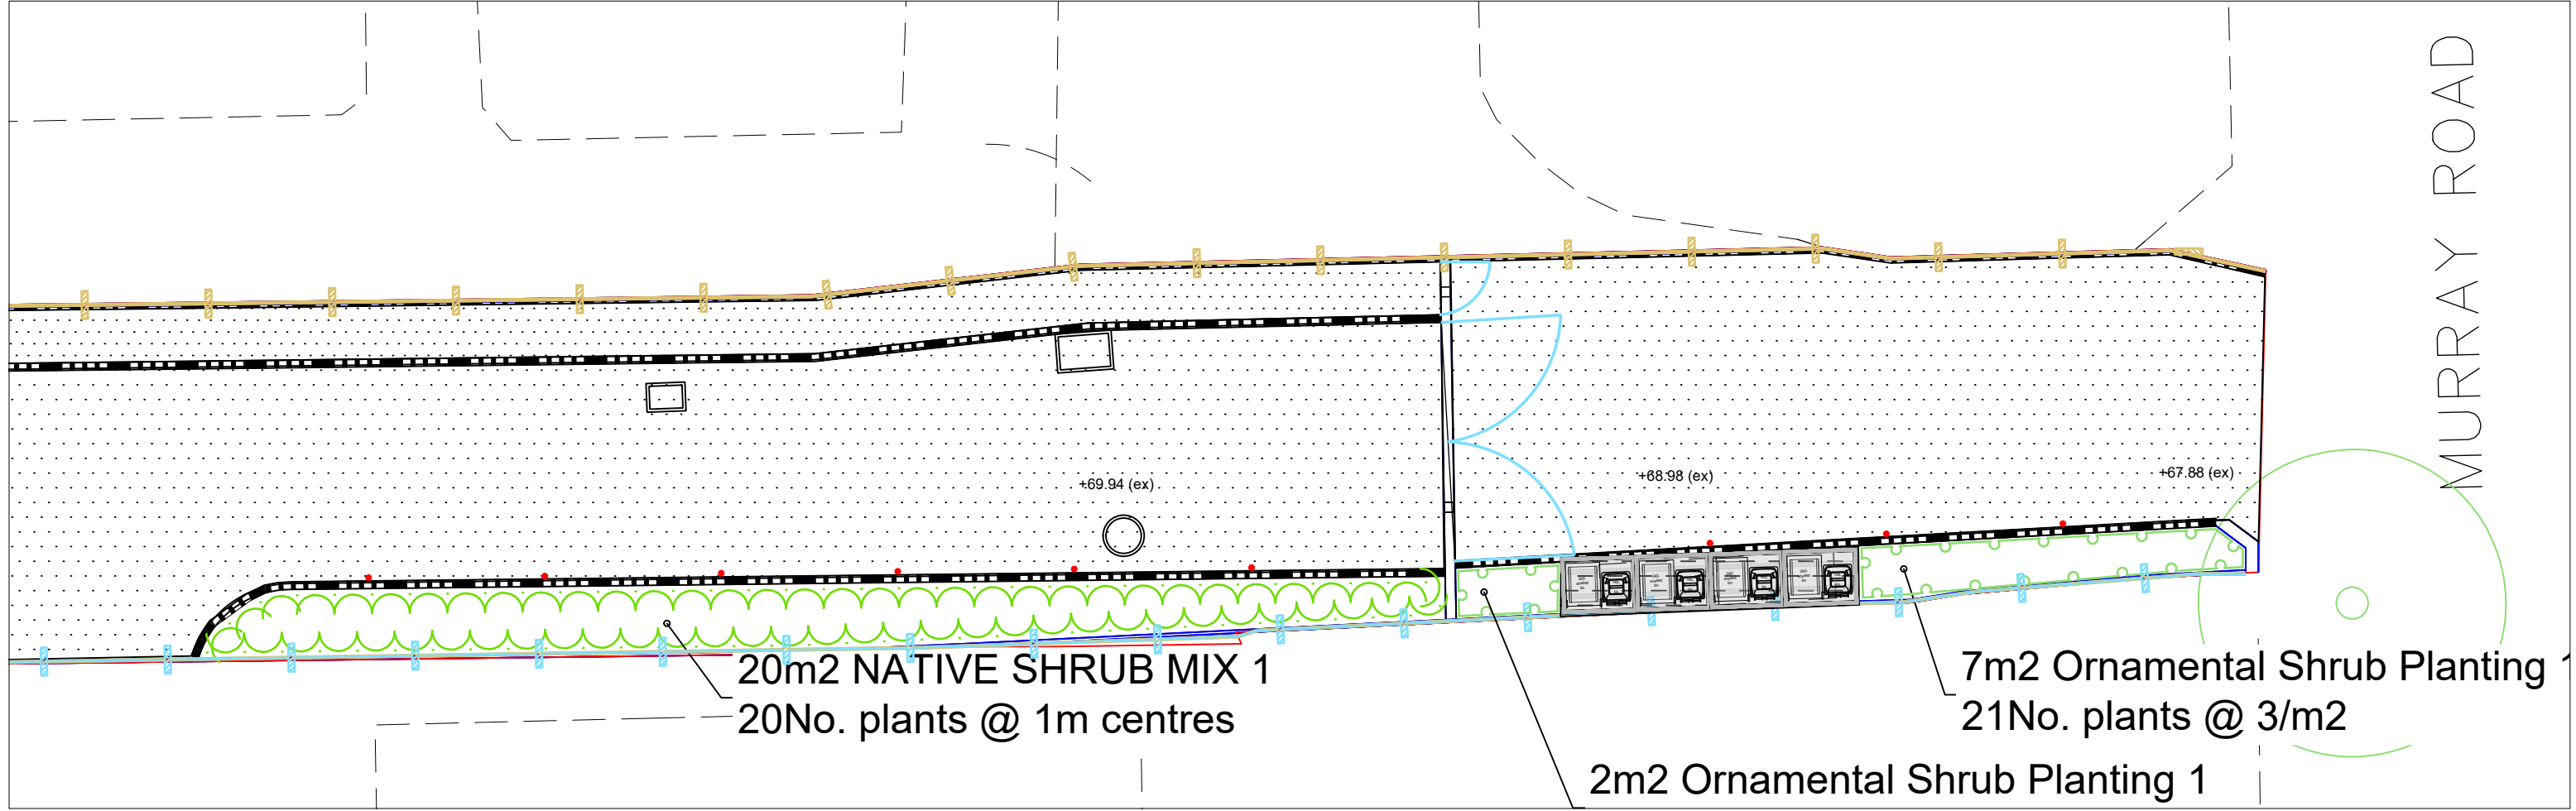

Plant Schedule

| QTY   | UNIT                                | CODE                   | PLANT NAME | STOCK | SIZE | SPACING | PERCENT | QTY | UNIT | PLANT NAME | STOCK | SIZE | Notes and Abbreviations | |
|---|
| <div><div>Shrubs</div><div><div>14 No.</div><div>Cho Azt 5L</div><div>Choisya ternata 'Aztec Pearl'</div><div>C 5L</div><div>40-60cm</div><div>3/m2</div></div><div><div>18 No.</div><div>Euo Eme</div><div>Euonymus fortuneii 'Emerald Gaiety'</div><div>C 5L</div><div>20-30cm</div><div>5/m2</div></div><div><div>9 No.</div><div>Euo Bra</div><div>Euonymus japonicus 'Bravo'</div><div>C 5L</div><div>40-60cm</div><div>3/m2</div></div><div><div>17 No.</div><div>Heb Met</div><div>Hebe 'Mette'</div><div>C 5L</div><div>30-40cm</div><div>4/m2</div></div><div><div>3 No.</div><div>Heb Whi</div><div>Hebe 'White gem'</div><div>C 5L</div><div>20-30cm</div><div>4/m2</div></div><div><div>4 No.</div><div>Hyp Hid 10L</div><div>Hypericum 'Hidcote'</div><div>C 10L</div><div>60-80cm</div><div>3/m2</div></div><div><div>7 No.</div><div>Lav Fat</div><div>Lavandula stoechas 'Fathead'</div><div>C 3L</div><div>20-30cm</div><div>4/m2</div></div><div><div>5 No.</div><div>Pru Ott</div><div>Prunus lauracerus 'Otto Luyken'</div><div>C 5L</div><div>30-40cm</div><div>3/m2</div></div><div><div>4 No.</div><div>Ski Rub</div><div>Skimmia japonica 'Rubella'</div><div>C 3L</div><div>30-40cm</div><div>4/m2</div></div><div><div>4 No.</div><div>Vib EP</div><div>Viburnum tinus 'Eve price'</div><div>C 3L</div><div>30-40cm</div><div>3/m2</div></div></div> <div><div>Plant Mixes</div><div>53m2 NATIVE SHRUB MIX 1 planted @ 1m centres</div></div> <div><div>B</div><div>=</div><div>Bare root (bagged).</div></div> <div><div>C</div><div>=</div><div>Container (or pot) grown, followed by size of the container (or pot).</div></div> <div><div>FORM</div><div>=</div><div>Shape of tree as supplied by the nursery.</div></div> <div><div>QTY</div><div>=</div><div>Quantity</div></div> <div><div>RB</div><div>=</div><div>Rootballed (balled and wrapped).</div></div> <div><div>SIZE</div><div>=</div><div>Height or Spread of juvenile plant.</div></div> <div><div>STD</div><div>=</div><div>(clear stem) Standard.</div></div> <div><div>STOCK</div><div>=</div><div>Root condition/protection method eg Bare root.</div></div> <div><div>Trans</div><div>=</div><div>Transplant (or undercut seedling).</div></div> <div><div>- Refer to specification for further information.</div></div> <div><div>- All plants to be completely hardened off</div></div> <div><div>- Substitutions to be agreed with Landscape Architect.</div></div> <tr><td colspan="7"></td><td>5%</td><td>3 No.</td><td>Ilex aquifolium</td><td>C 3L</td><td>40-60cm</td><td></td></tr> <tr><td colspan="7"></td><td>5%</td><td>3 No.</td><td>Taxus baccata</td><td>C 3L</td><td>40-60cm</td><td></td></tr> <tr><td colspan="7"></td><td colspan="6">Individual varieties to be planted in groups of approximately 10.</td></tr> <tr><td colspan="13">Trees</td></tr> <tr><td>3 No.</td><td>ACE Str</td><td>Acer campestre 'Street Wise'</td><td>RB</td><td>STD</td><td>12-14cm</td><td></td><td></td><td></td><td></td><td></td><td></td><td></td><td rowspan="2">9m2 Ornamental Shrub Planting 1 planted @ 3/m2</td></tr> <tr><td>5 No.</td><td>Pho red Pleach</td><td>Photinia 'Red robin' PLEACH</td><td>RB</td><td>STD</td><td>12-14cm</td><td></td><td></td><td></td><td></td><td></td><td></td><td></td></tr> <tr><td colspan="7"></td><td>34%</td><td>9 No.</td><td>Rosa 'Grouse'</td><td>C 5L</td><td>20-30cm</td><td></td></tr> <tr><td colspan="7"></td><td>33%</td><td>9 No.</td><td>Euonymus fortuneii</td><td>C 5L</td><td>15-20cm</td><td></td></tr> <tr><td colspan="7"></td><td>33%</td><td>9 No.</td><td>Lonicera pileata</td><td>C 5L</td><td>20-30cm</td><td></td></tr> <tr><td colspan="13">Hedges</td></tr> <tr><td>6 m</td><td>Ber thun Hedge</td><td>Berberis thunbergii</td><td></td><td></td><td></td><td>C 3L</td><td>30-40cm</td><td></td><td></td><td></td><td></td><td></td><td rowspan="2">Individual varieties to be planted in groups of approximately 3-5</td></tr> <tr><td>18 No.</td><td>Plants spaced @ 3/m in a Single Row</td><td></td><td></td><td></td><td></td><td></td><td></td><td></td><td></td><td></td><td></td><td></td></tr> <tr><td>16 m</td><td>GRIS lit Hedge</td><td>Grisselinia littoralis</td><td></td><td></td><td></td><td>C 15L</td><td>60-80cm</td><td></td><td></td><td></td><td></td><td></td><td></td></tr> <tr><td>48 No.</td><td>Plants spaced @ 3/m in a Single Row</td><td></td><td></td><td></td><td></td><td></td><td></td><td></td><td></td><td></td><td></td><td></td><td></td></tr> |                                     |                        |            |       |      |         |         |     |      |            |       |      |                         |                |                              |    |     |         |      | 5%                                                                | 3 No. | Ilex aquifolium    | C 3L | 40-60cm |  |                                                                   |  |  |  |  |  |  | 5% | 3 No. | Taxus baccata | C 3L | 40-60cm |  |  |  |  |  |  |  |  | Individual varieties to be planted in groups of approximately 10. |  |  |  |  |  | Trees |  |  |  |  |  |  |  |  |  |  |  |  | 3 No. | ACE Str | Acer campestre 'Street Wise' | RB | STD | 12-14cm |  |  |  |  |  |  |  | 9m2 Ornamental Shrub Planting 1 planted @ 3/m2 | 5 No. | Pho red Pleach | Photinia 'Red robin' PLEACH | RB | STD | 12-14cm |  |  |  |  |  |  |  |  |  |  |  |  |  |  | 34% | 9 No. | Rosa 'Grouse' | C 5L | 20-30cm |  |  |  |  |  |  |  |  | 33% | 9 No. | Euonymus fortuneii | C 5L | 15-20cm |  |  |  |  |  |  |  |  | 33% | 9 No. | Lonicera pileata | C 5L | 20-30cm |  | Hedges |  |  |  |  |  |  |  |  |  |  |  |  | 6 m | Ber thun Hedge | Berberis thunbergii |  |  |  | C 3L | 30-40cm |  |  |  |  |  | Individual varieties to be planted in groups of approximately 3-5 | 18 No. | Plants spaced @ 3/m in a Single Row |  |  |  |  |  |  |  |  |  |  |  | 16 m | GRIS lit Hedge | Grisselinia littoralis |  |  |  | C 15L | 60-80cm |  |  |  |  |  |  | 48 No. | Plants spaced @ 3/m in a Single Row |  |  |  |  |  |  |  |  |  |  |  |  |
|   |                                     5%                                                                | 3 No. | Ilex aquifolium    | C 3L | 40-60cm | |
|   |                                     5%                                                                | 3 No. | Taxus baccata      | C 3L | 40-60cm | |
|   |                                     Individual varieties to be planted in groups of approximately 10. | |
|   |                                     |                        |            |       |      |         |         |     |      |            |       |      | Trees                   | |
|   |                                     |                        |            |       |      |         |         |     |      |            |       |      | 3 No.                   | ACE Str        | Acer campestre 'Street Wise' | RB | STD | 12-14cm |      |                                                                   |       |                    |      |         |  | 9m2 Ornamental Shrub Planting 1 planted @ 3/m2                    | |
|   |                                     |                        |            |       |      |         |         |     |      |            |       |      | 5 No.                   | Pho red Pleach | Photinia 'Red robin' PLEACH  | RB | STD | 12-14cm | |
|   |                                     34%                                                               | 9 No. | Rosa 'Grouse'      | C 5L | 20-30cm | |
|   |                                     33%                                                               | 9 No. | Euonymus fortuneii | C 5L | 15-20cm | |
|   |                                     33%                                                               | 9 No. | Lonicera pileata   | C 5L | 20-30cm | |
|   |                                     |                        |            |       |      |         |         |     |      |            |       |      | Hedges                  | |
|   |                                     |                        |            |       |      |         |         |     |      |            |       |      | 6 m                     | Ber thun Hedge | Berberis thunbergii          |    |     |         | C 3L | 30-40cm                                                           |       |                    |      |         |  | Individual varieties to be planted in groups of approximately 3-5 | |
| 18 No.   | Plants spaced @ 3/m in a Single Row | |
| 16 m   | GRIS lit Hedge                      | Grisselinia littoralis |            |       |      | C 15L   | 60-80cm | |
| 48 No.   | Plants spaced @ 3/m in a Single Row | |

Inset 1

|                                                  |
|--------------------------------------------------|
| Drawing Title: Detailed Soft Landscape Proposals |
| Project: 48 Murray Road                          |
| Client: Firmillas Ltd CA Ref: 21/026-01          |
| Scale: 1:100@A1 Date: May 2020 Revision:4        |
| Purpose of drawing: Planning                     |

GENERAL NOTES  
- ALL DIMENSIONS IN MILLIMETRES  
- DO NOT SCALE OFF THIS DRAWING  
- ALL DIMENSIONS TO BE CHECKED  
ON SITE  
(C) Corsican Associates 2021

**Corsican Associates**  
Landscape Architects & Arboriculturalists  
Tel: 01449 737499 Email: luke@corsican-aa.com