


LINGFIELD CLOSE

AREAS SCHEDULE			
HOUSE A 183 sqm	HOUSE B 183 sqm	HOUSE C 183 sqm	HOUSE D 183 sqm
KEY			
Electric vehicle charging point			
Refuse store			
2x visitors Bicycles space			
A1 Alnus incana 'laurea'			
A2 Pleached tree			
A3 Cherry tree			
A4 Almond tree			
71.3m EXISTING SITE LEVEL			
71.4m PROPOSED SITE LEVEL			

9 10 11 12

9-12 Lingfield Close

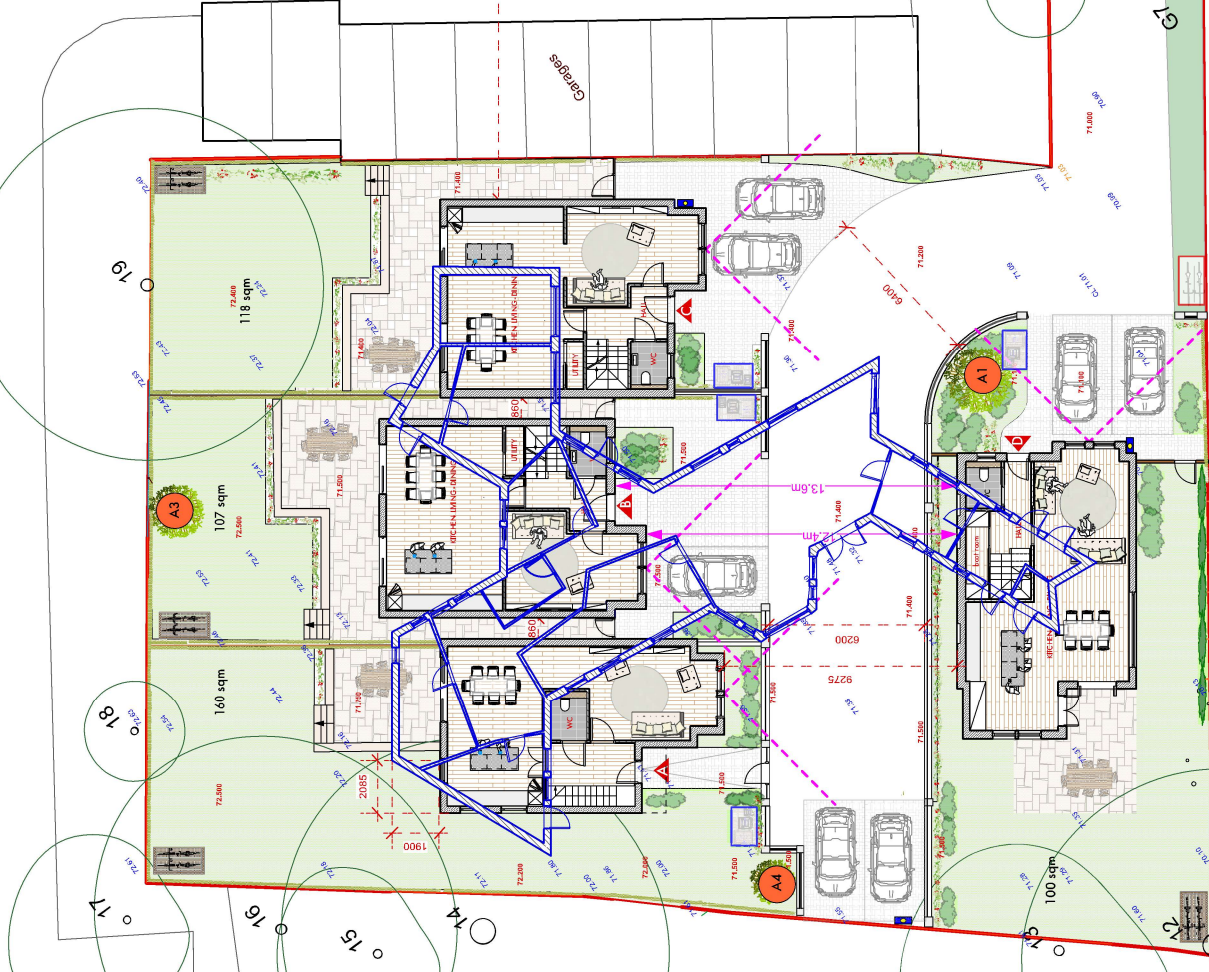

p-ad		p-ad	
Job Ref 7283	H. and J. Carr	Job Ref 7283	H. and J. Carr
PLANNING	48 MURRAY ROAD HARROW	PLANNING	48 MURRAY ROAD HARROW
Drawn by	HAZ 2YL	Drawn by	HAZ 2YL
LD	1:200@A3	LD	1:200@A3
Proposed ground floor plan + existing overlay		Proposed ground floor plan + existing overlay	
7283- 04.5		7283- 04.5	

CORSE OF TREES
(see aerial photo on dwg. 7283/50)