


SITE EXTENT

outline of house 8
behind shown dotted

slatted fence and planting

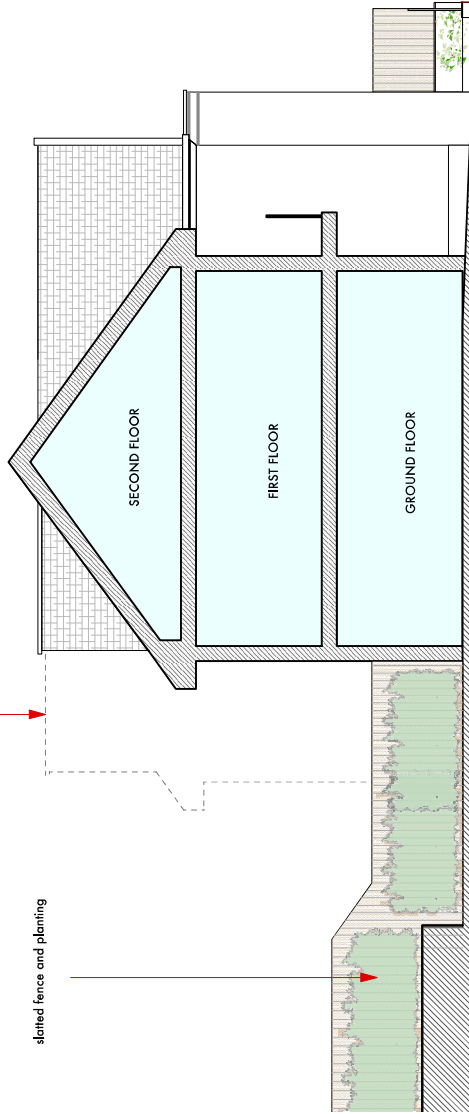

timber sash windows

red brick

red brick banding

Crittall metal door

pleached tree

SECTION E-E



KEY PLAN

DO NOT SCALE THE DRAWING WHERE DIMENSIONS ARE NOT TO SCALE ALL DIMENSIONS ARE IN METERS AND DIMENSIONS TO BE SHOWN ON THE DRAWING ARE TO BE SHOWN ON THE DRAWING	Job Ref	7283	p-ad	H. and Nightingale & Co., London, W8 7TH t: 02044591172 e: info@p-ad.co.uk	p-ad
	PLANNING	48 MURRAY ROAD HARROW HA6 2TL	Title	Proposed elevation E-E	
			Drawn by	1:100 @A3	7283-11