


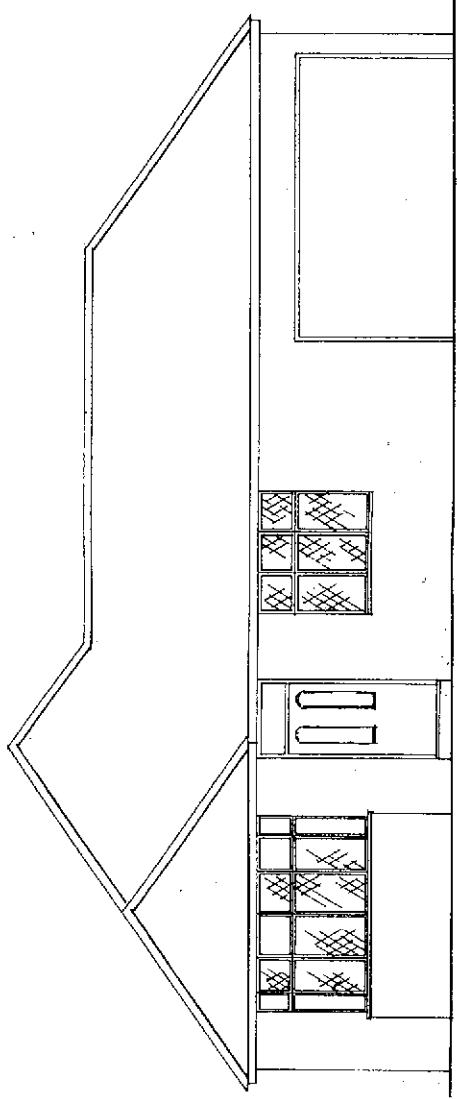


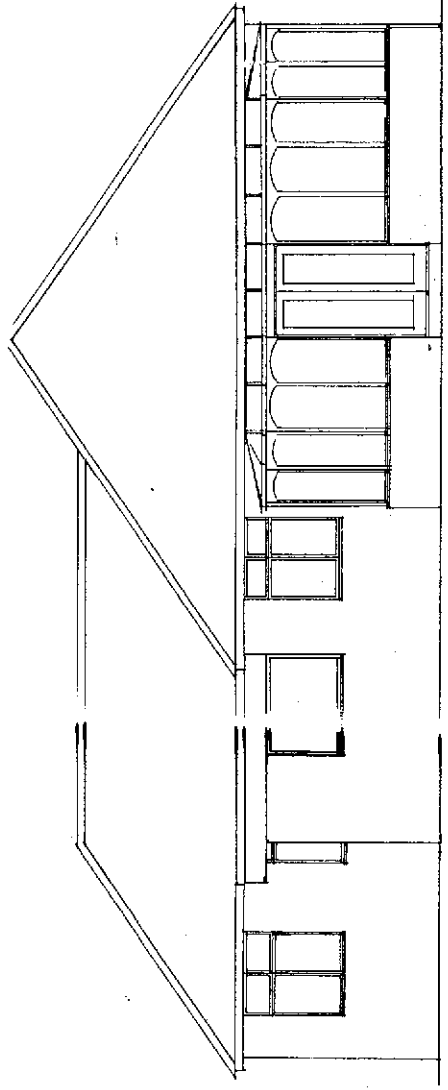


Front Elevation

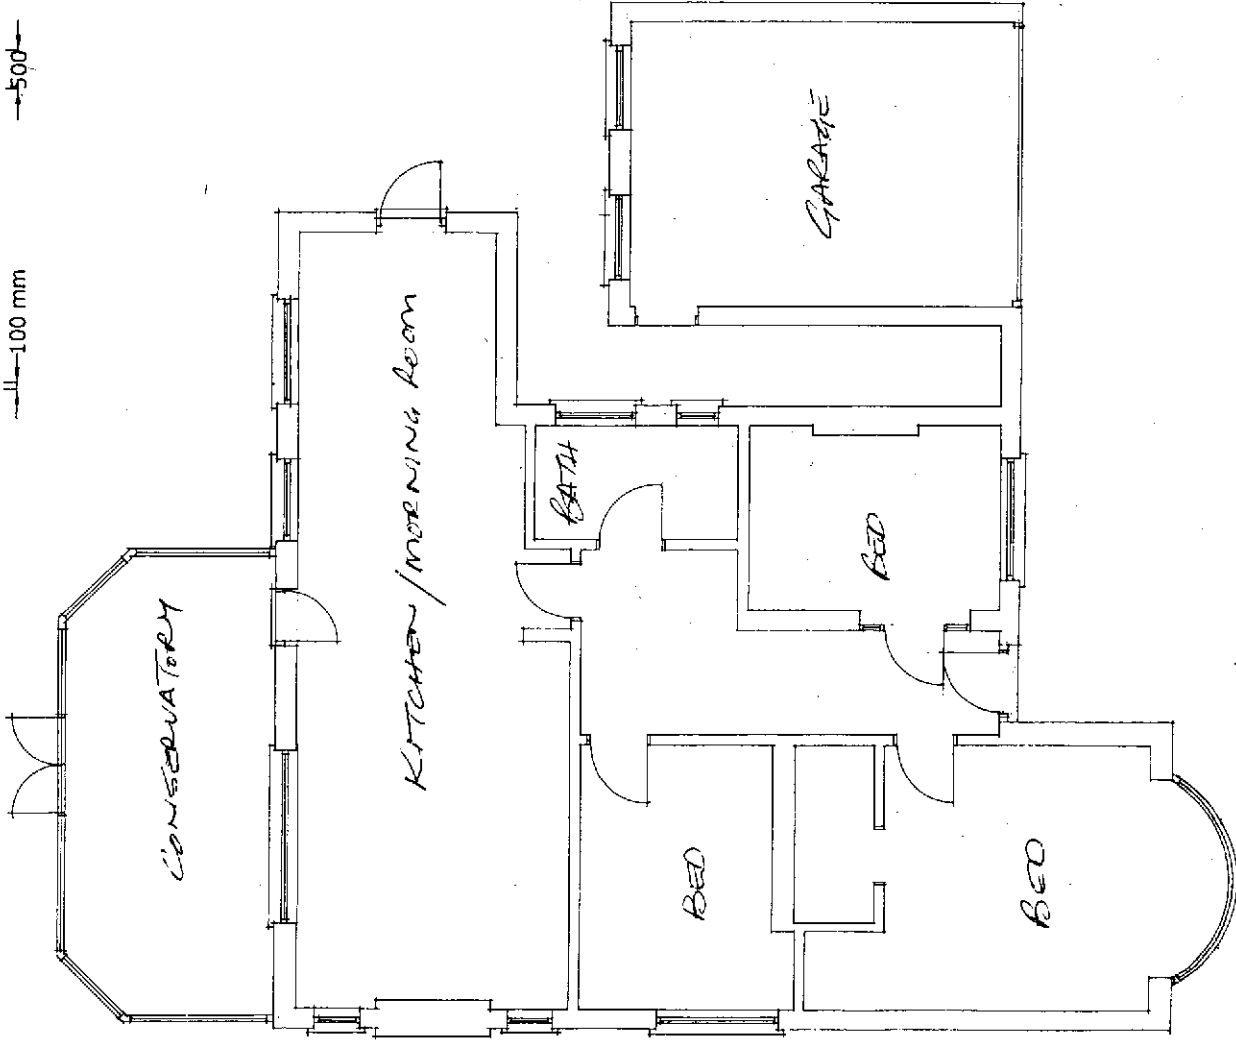


Rear Elevation

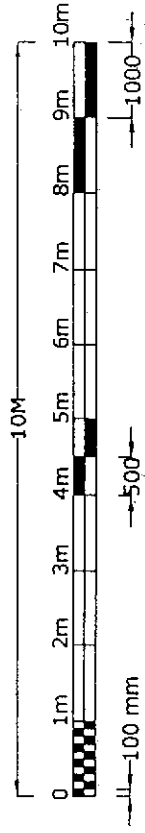

Ground Floor Plan

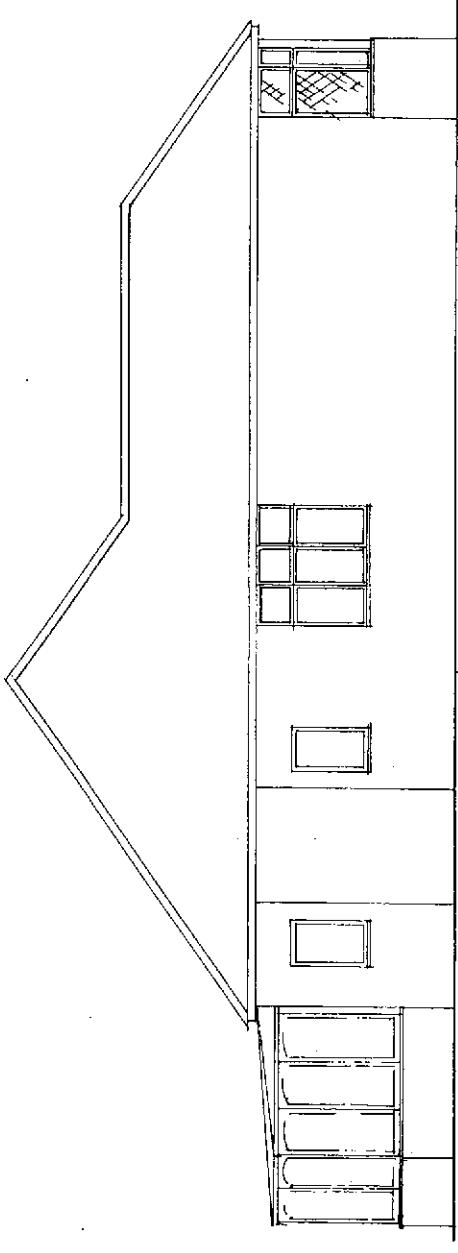

Side Elevation

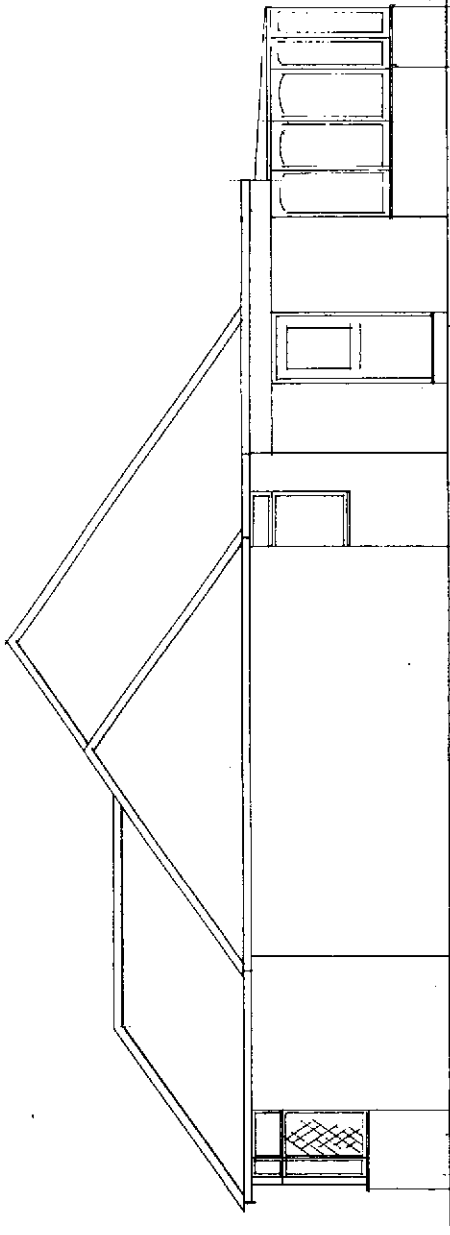

Side Elevation



david silverman architectural consultant
 70 woodland drive, watford, herts wd17 3bz
 mobile: 07941 306 146

SITE

1 Chiltern Road
Pinner Middx HA5 2TD

DETAIL

Existing

DATE

SCALE

DRAWN BY

DRAWING NUMBER

1:100

20/2710/1