


S
ALL DIMENSIONS IN MILLIMETRES (mm) AND
LEVELS IN METRES (m) ABOVE NATIONAL DATUM.
ALL DIMENSIONS TO BE CHECKED ON SITE AND
AGREED ON SITE WITH APPOINTED BUILDING
CONTRACTOR/SHOPFITTER.
WRITTEN DIMENSIONS SHALL BE USED.
THIS DRAWING IS TO BE READ IN CONJUNCTION
WITH ALL RELEVANT ARCHITECTURAL DRAWINGS
AND SPECIFICATIONS AS WELL AS ALL RELEVANT
FORMATION FROM THE STRUCTURAL, MEP AND
CIVIL ENGINEERS.
THIS DRAWING HAS BEEN PREPARED IN
ACCORDANCE WITH THE SCOPE OF APPOINTMENT
WITH THE CLIENT AND IS SUBJECT TO THE
TERMS OF THAT APPOINTMENT AND
SHOULD ONLY BE USED FOR THE PURPOSE FOR
WHICH IT IS INTENDED.
ALL NEW CONSTRUCTION AND MATERIALS ARE TO
CONFORM TO LOCAL BY LAWS, CURRENT
BUILDING REGULATIONS AND BRITISH STANDARDS.
THIS DRAWING AND ALL OF THE INFORMATION
SHOWN IS THE PROPERTY OF © ARCHITECT (UK)
LTD AND SHALL NOT BE COPIED WHOLE, OR IN
ANY PART, OR USED FOR ANY OTHER PURPOSE
WITHOUT WRITTEN PERMISSION OF THE COMPANY.

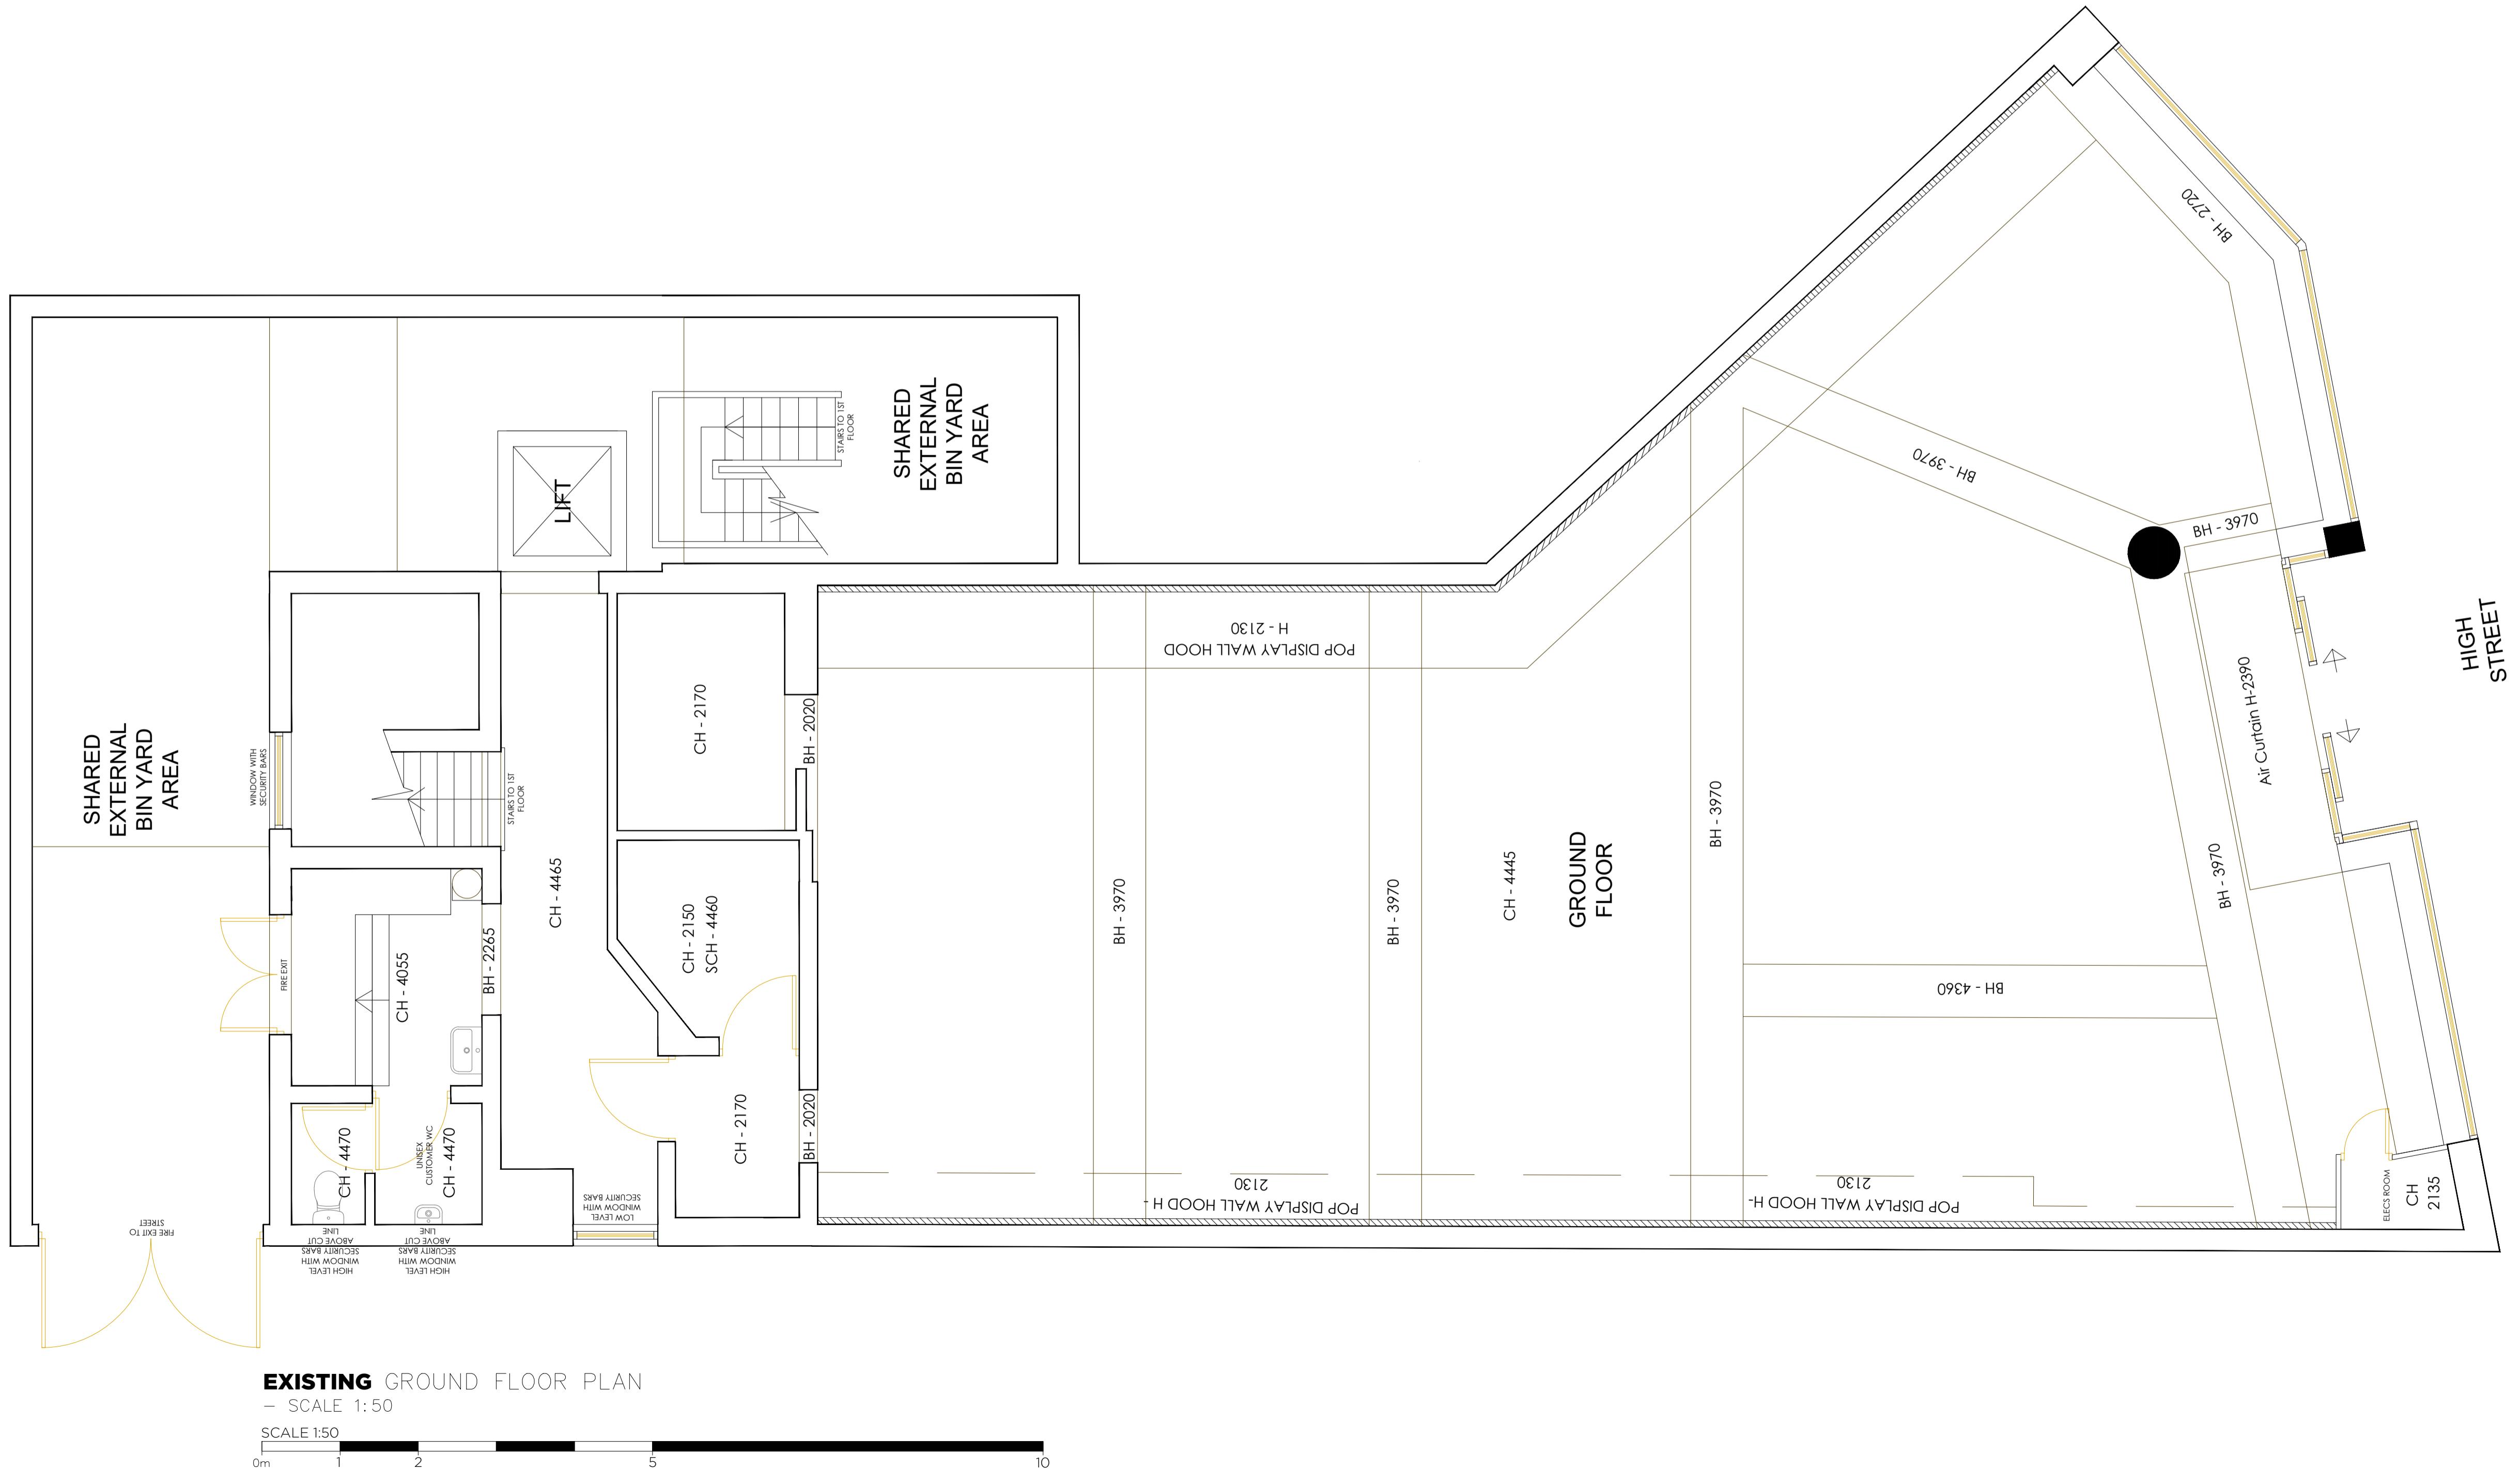

REV.	DATE	DESCRIPTION	B
POPEYES			

@ Architect (UK) Ltd
Suite 2, Clocktower
House, Station Road
West Horndon, Essex
CM13 3XL

@ Architect (UK) Ltd
Suite 2, Clocktower
House, Station Road
West Horndon, Essex
CM13 3XL

CM13 3XL
01708 477899
office@architect.ltd.uk

CLIENT

PROJECT UXBRIDGE

163 HIGH STREET UXBRIDGE

DRAWING TITLE
**EXISTING GROUND FLOOR
GENERAL ARRANGEMENT PLAN**

SCALE @ A1		
1:50		
DRAWN MA	CHECKED @	
PURPOSE OF ISSUE PLANNING		STATUS SO
DRAWING No 24.0171-A-DR-TD-15-200a		REV -