



Existing  
Proposed

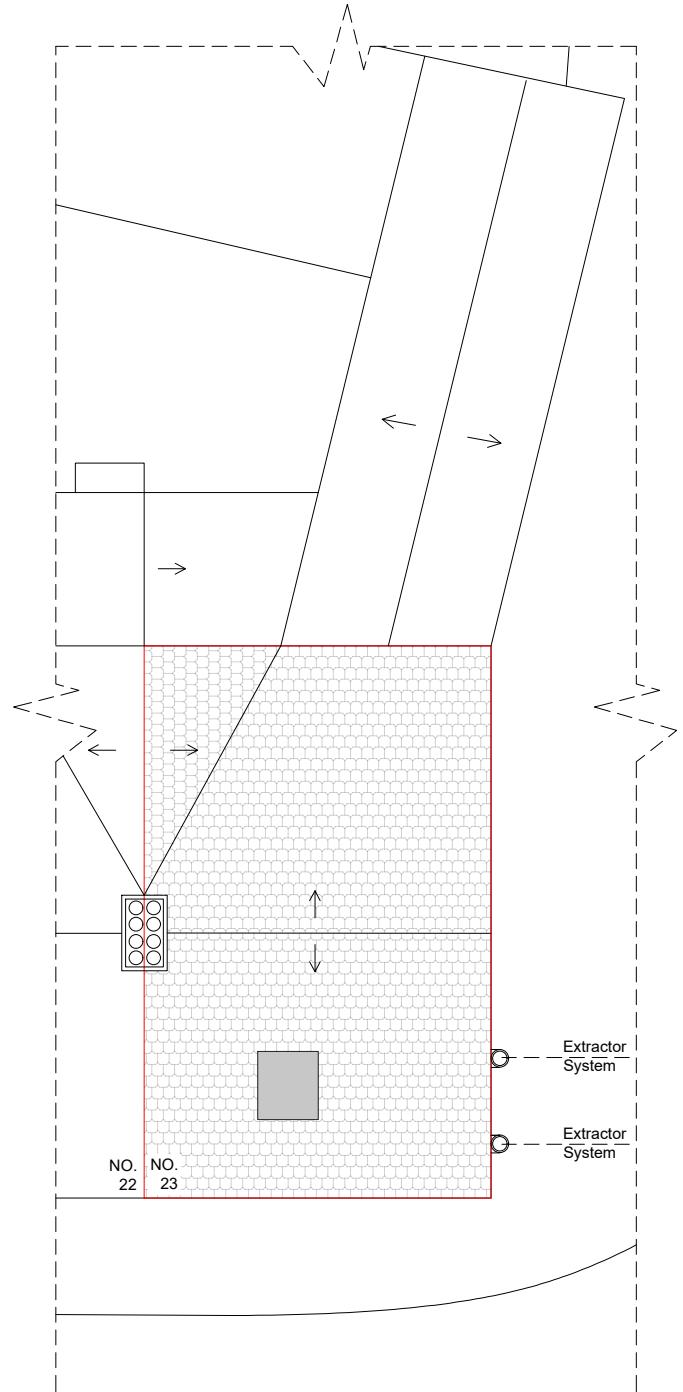

Proposed Roof Plan (no proposed change)

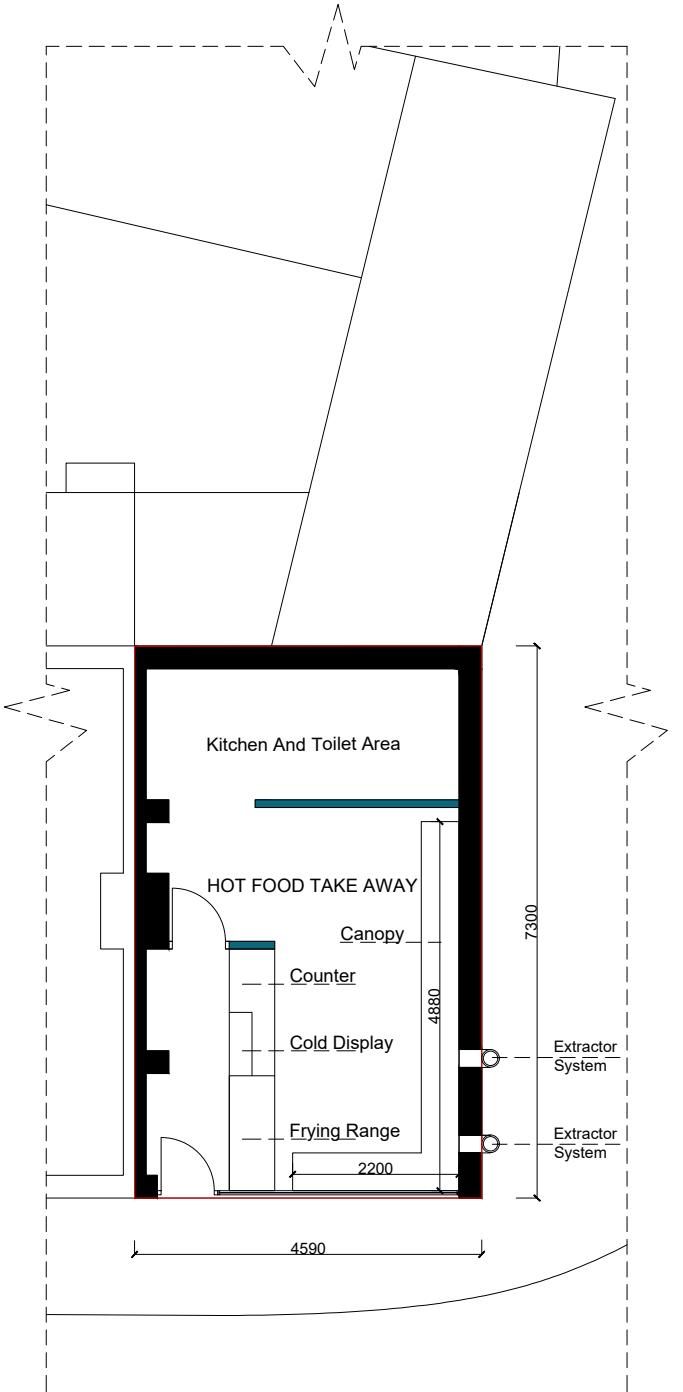

Proposed Ground Floor Plan

Drawing Name	
Proposed Plans	
Project Address	
23 Windsor Street UB8 1AB	
Scale	Date
1/100 at A3	21.09.2022
Designer	Revision
DG	V3

Drawing No.  
23WindsorStreet  
ProposedPlans\_V3

