


RAL7038

BLACK

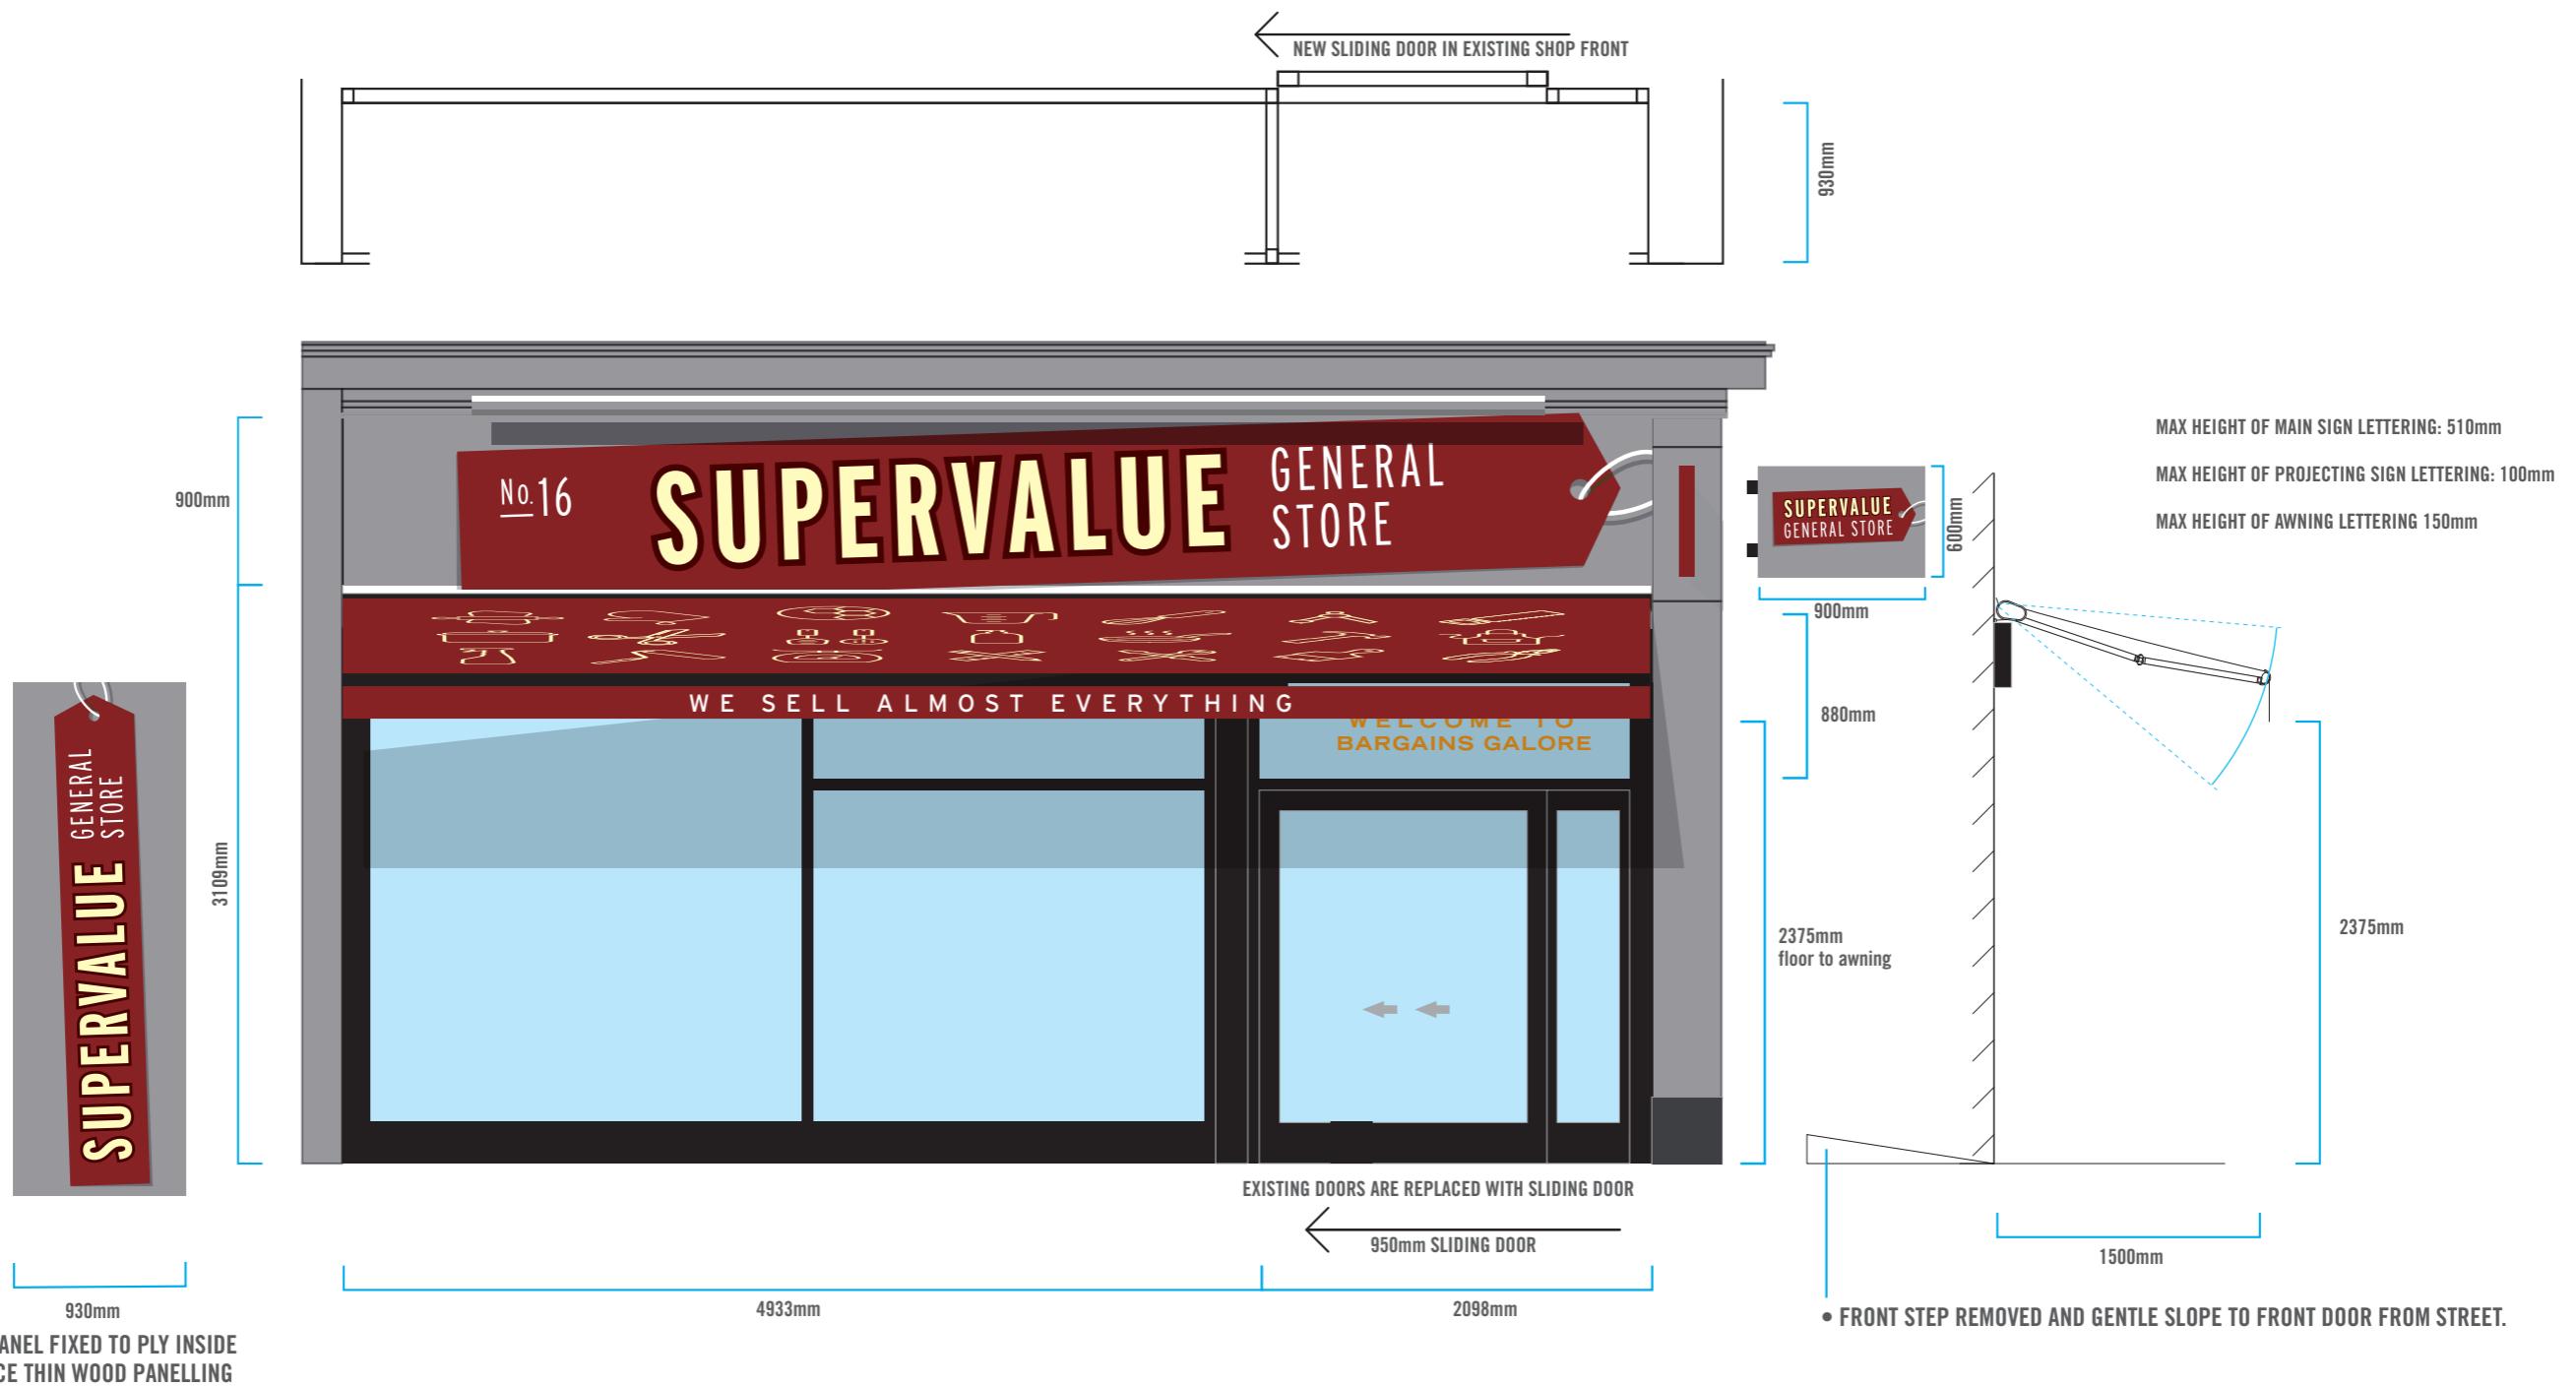

• FRONT STEP REMOVED AND GENTLE SLOPE TO FRONT DOOR FROM STREET.



SCALE: 1:40



DESIGNED *by* GOOD PEOPLE

hi@designedbygoodpeople.com 0207 193 0098
Contact: Lee Newham

1.22_SUPERVALUE

20/02/2020

PLEASE NOTE:

CONTRACTORS SHOULD TAKE THEIR OWN MEASUREMENTS AND
ADAPT ARTWORK WITHOUT STRETCHING OR ALTERING THE
TYPE.



WHITE



RAL9001



RAL3002



RAL3007



BLACK



RAL7038

- EXISTING AWNING RECOVERED WITH ICON GRAPHICS & PRINTED VALENCE.
- SHOP FRONT & EXISTING SHUTTER PAINTED BLACK WITH PAINTED ICONS.
- NEW SIGN WITH 'SHOP TAG' IN MEDIUM BOARD IN RELIEF ON SIGN, PAINTED.
- LED LIGHT BAR DOWNLIGHT (MAX 300cdm/2)
- NEW PROJECTING SIGN, UNLIT ALUMINIUM TRAY ON POSTS.
- PILASTERS PAINTED AND CLEANED RAL7038
- NEW SLIDING DOOR TO REPLACE EXISTING IN BLACK (SHELVES INSIDE MUST BE MOVED TO ACCOMMODATE THIS)
- VINYL TO WINDOW ABOVE DOOR.
- FRONT STEP REMOVED AND GENTLE SLOPE TO FRONT DOOR FROM STREET.

