



COPYRIGHT
DO NOT SCALE FROM THIS DRAWING. CONTRACTOR MUST CONFIRM SITE
DIMENSIONS BEFORE COMMENCEMENT OF WORK.
THIS DRAWING OR DESIGN IS THE COPYRIGHT OF 'DESIGN 169' AND
MAY NOT BE REPRODUCED WITHOUT WRITTEN CONSENT.
CONTRACTOR RESPONSIBLE FOR CORRECT SETTING OUT ON SITE. ANY
DISCREPANCIES TO BE NOTED TO THE DESIGNER IMMEDIATELY.


MARKED	REVISION	DATE

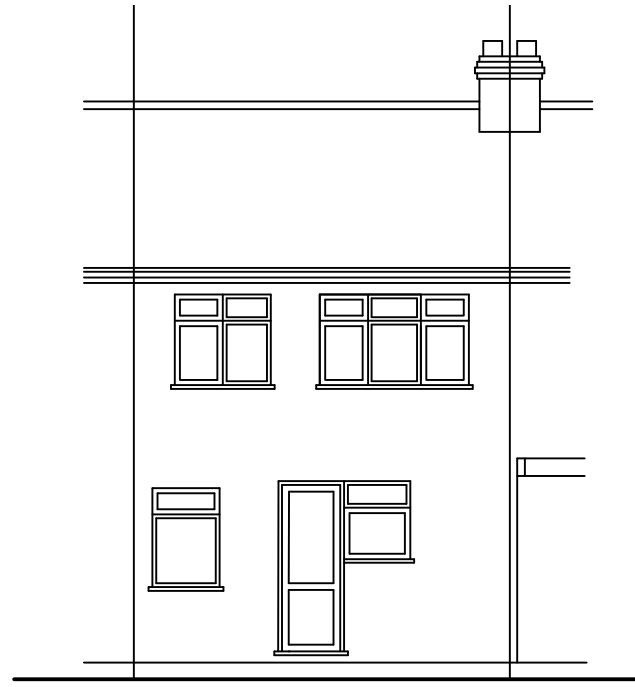

EXTG REAR ELEVATION

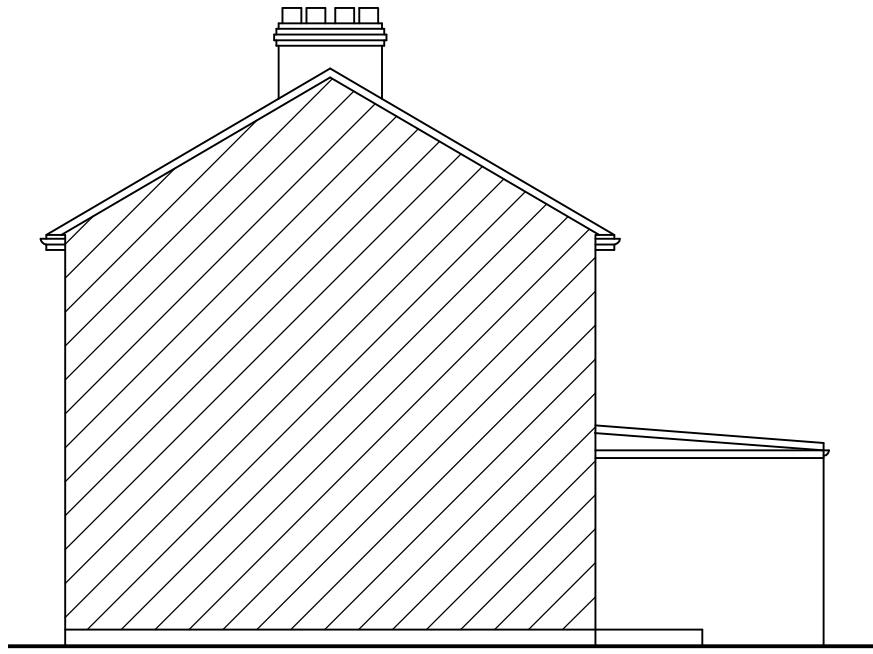

EXTG SIDE ELEVATION

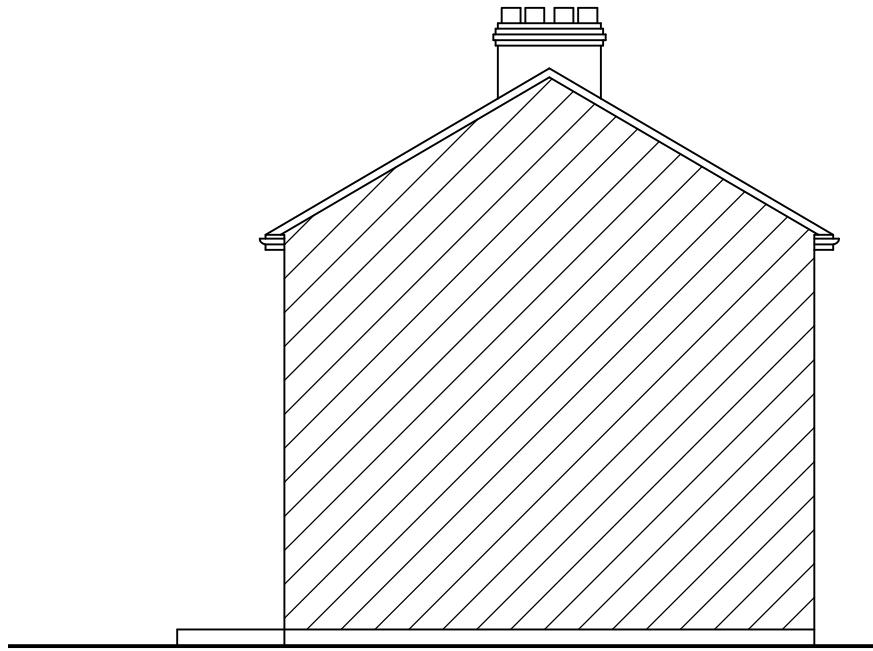

EXTG OTHER SIDE ELEVATION

SCALE BAR - METRES @ A3

0	1.0	2.0	3.0	4.0	5.0
---	-----	-----	-----	-----	-----

PROJECT:
74 OAKINGTON ROAD
UXBRIDGE
UB10 9EN

DRAWING TITLE:
EXISTING
ELEVATIONS

CHECKED: KRZSZYTOF DATE: JUL 22
DRAWN: PARRY SCALE: 1/100
DRAWING NUMBER:
2216/ P / 20

DESIGN[©]
169
ARCHITECTURAL AND STRUCTURAL
DESIGN CONSULTANTS

