




COPYRIGHT DO NOT SCALE FROM THIS DRAWING. CONTRACTOR MUST CONFIRM SITE DIMENSIONS BEFORE COMMENCEMENT OF WORK.  THIS DRAWING OR DESIGN IS THE COPYRIGHT OF 'DESIGN 169' AND MAY NOT BE REPRODUCED WITHOUT WRITTEN CONSENT.  CONTRACTOR RESPONSIBLE FOR CORRECT SETTING OUT ON SITE. ANY DISCREPANCIES TO BE NOTED TO THE DESIGNER IMMEDIATELY.		
MARKED	REVISION	DATE
A	PRIOR APPROVAL APPLICATION	22 09 22

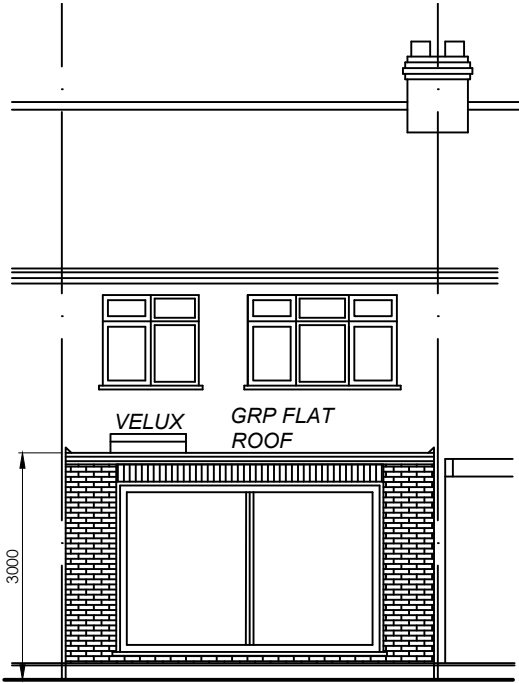

PROP REAR ELEVATION

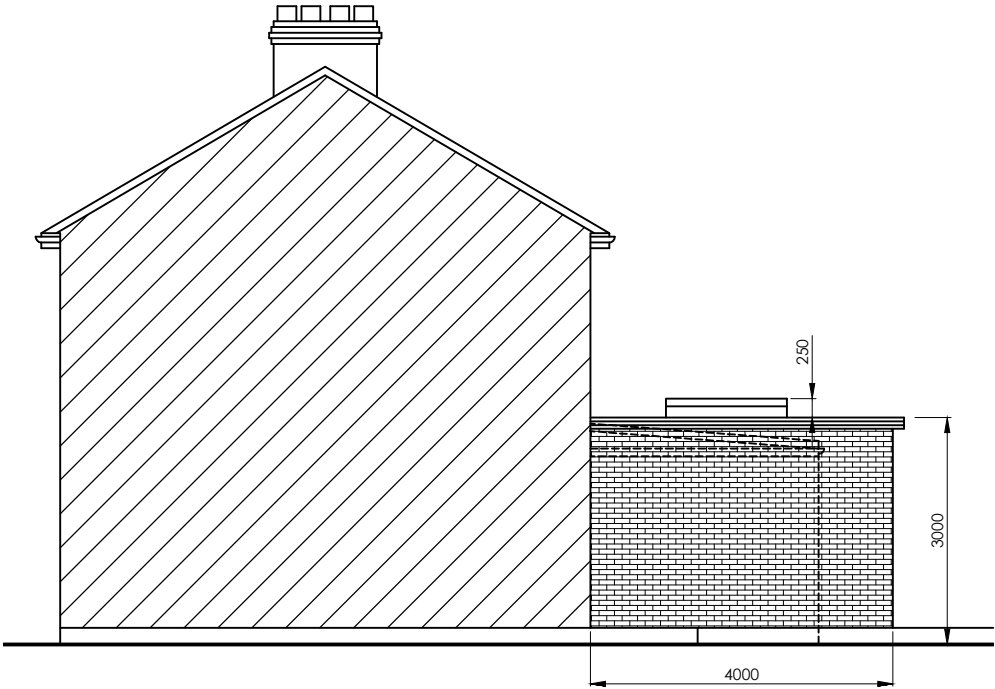

PROP SIDE ELEVATION

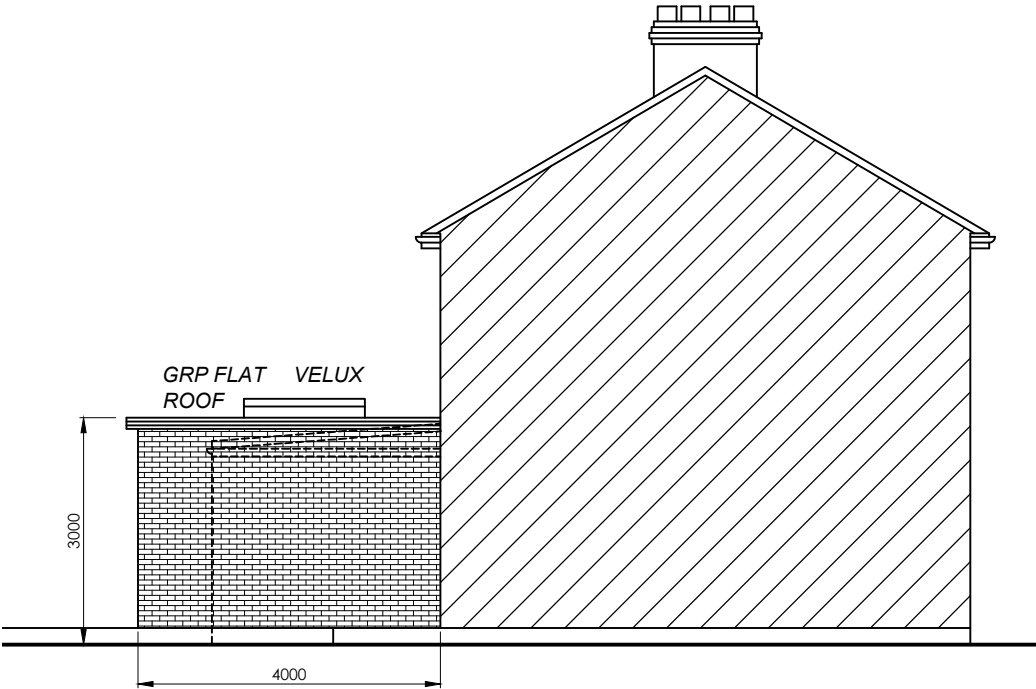

PROP OTHER SIDE ELEVATION

PRIOR APPROVAL APPLICATION

PROJECT:  
74 OAKLEIGH ROAD  
UXBRIDGE  
UB10 9EN

DRAWING TITLE:  
PROPOSED  
ELEVATIONS

CHECKED: KRZSZYTOF DATE: JUL 22  
DRAWN: PARRY SCALE: 1/100  
DRAWING NUMBER:  
2216/ PA / 30A

DESIGN 169N<sup>®</sup>  
ARCHITECTURAL AND STRUCTURAL  
DESIGN CONSULTANTS

