


Existing Side Elevation View
From No.12

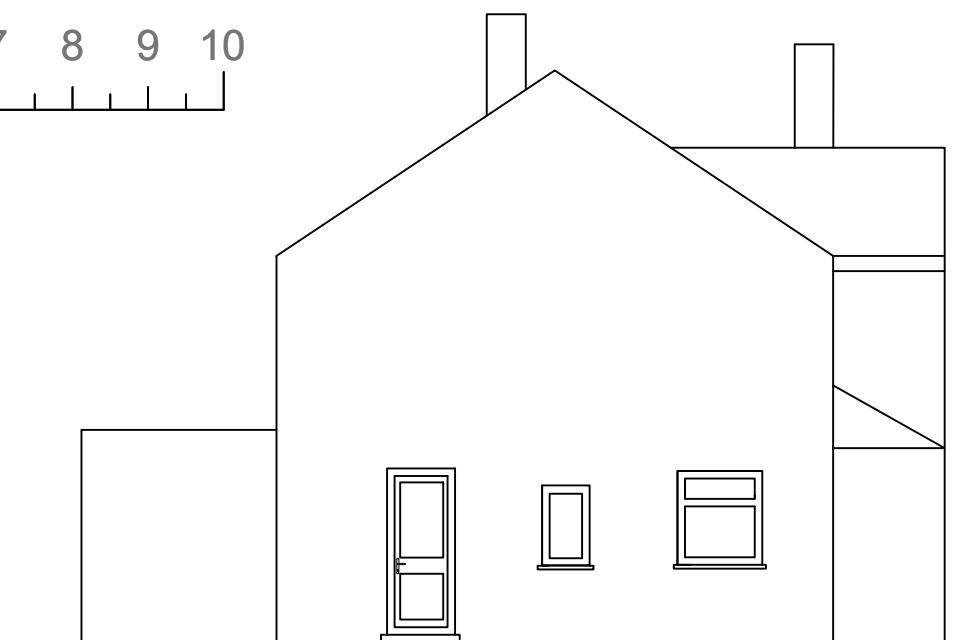

Existing Side Elevation View
From No.16



Existing Front Elevation



Existing Rear Elevation

Notes:	Revisions:		
1. All dimensions are in mm unless otherwise stated.			
2. This drawing is to be read in conjunction with any other relevant drawings.			
3. All drawings are copyright©			
4. Foundation depth of 1200mm relates only to subsoil conditions which are either gravel or sand			

Site Address:	14 Chichester Avenue, Ruislip HA4 7EH		
Drawing Title:	Existing Elevations		
Scale:	1:100	Date:	10th January 2023

Ref: 14CHICESTERAVENUE 02