


HELPFORD CLOSE

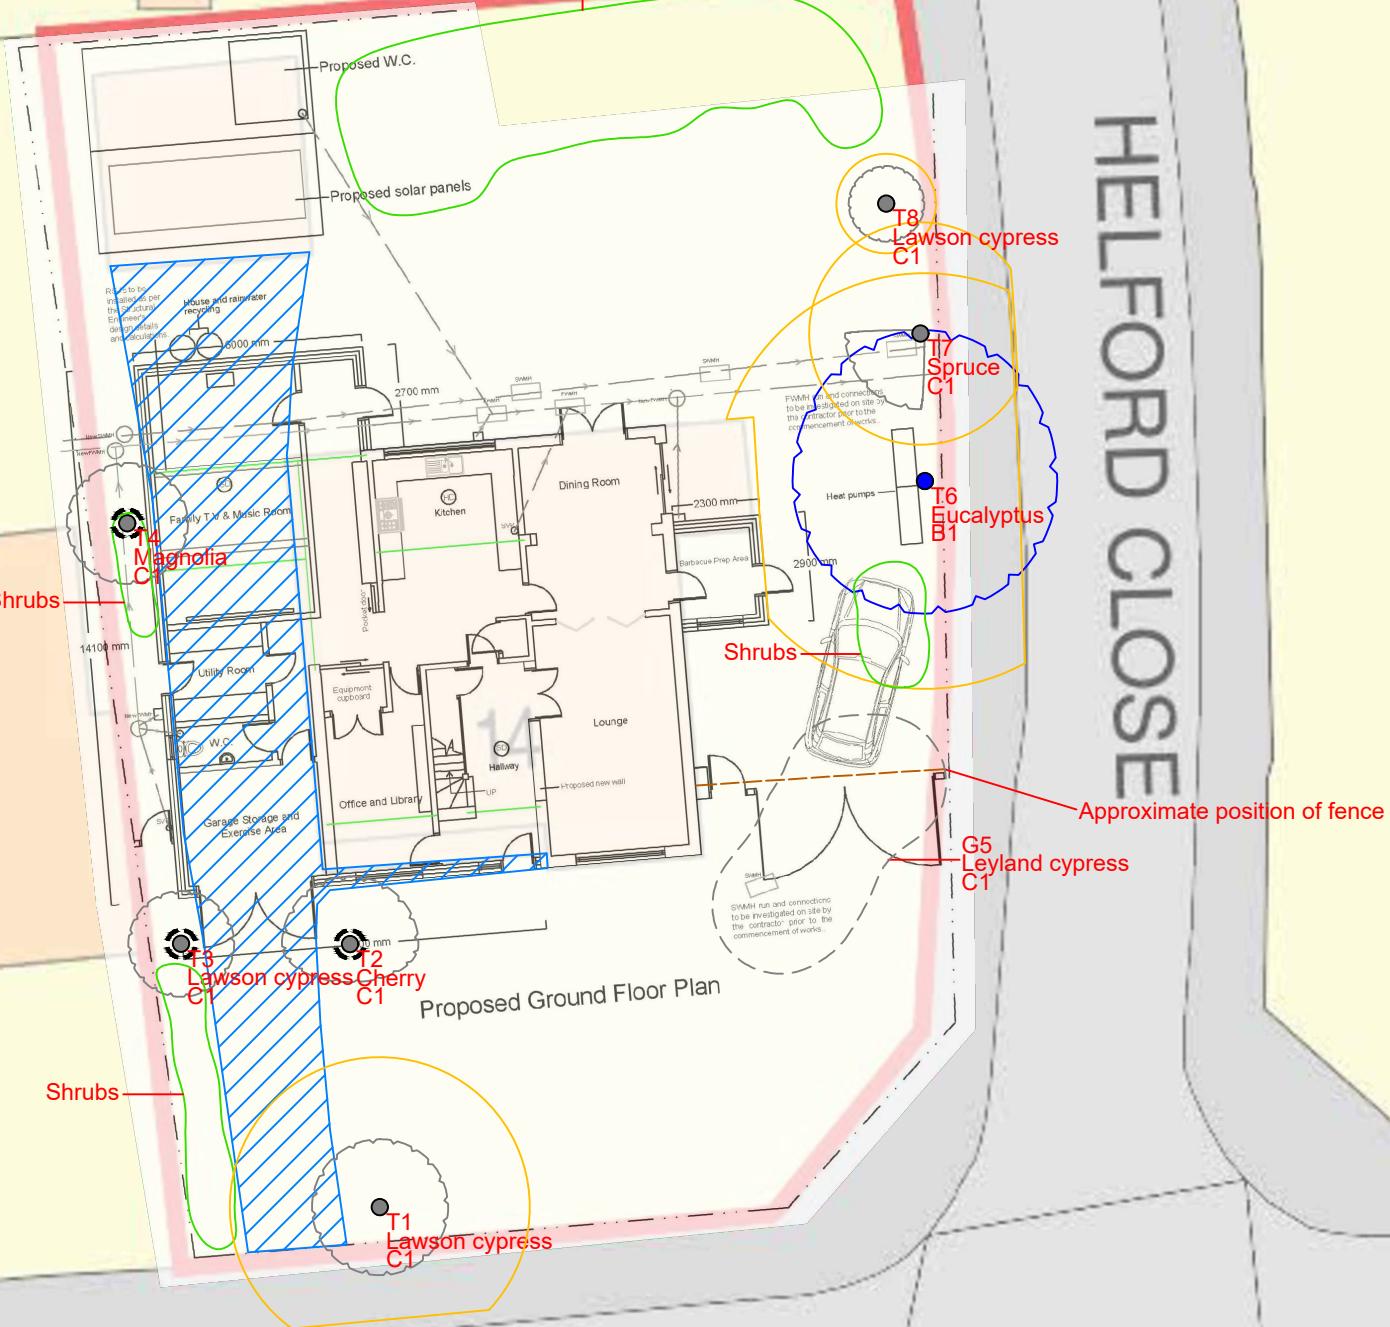

t: 07884 056 025
e: glen@ghatrees.co.uk
www.ghatrees.co.uk

Site: 14 Chichester Avenue, Ruislip, HA4 7EH 1:200 @ A3

Drawing Title: Arboricultural Impact Assessment Feb 2023

Key:

- Category A
- Category B
- Category C
- Category U
- Existing Driveway
- Tree Proposed for Removal
- Groups Proposed for Removal

Category

Root Protection Area

Tree Number

Species

Category

Crown Spread

NOTE: Tree/group numbers marked have approximate locations.

5m 10m