


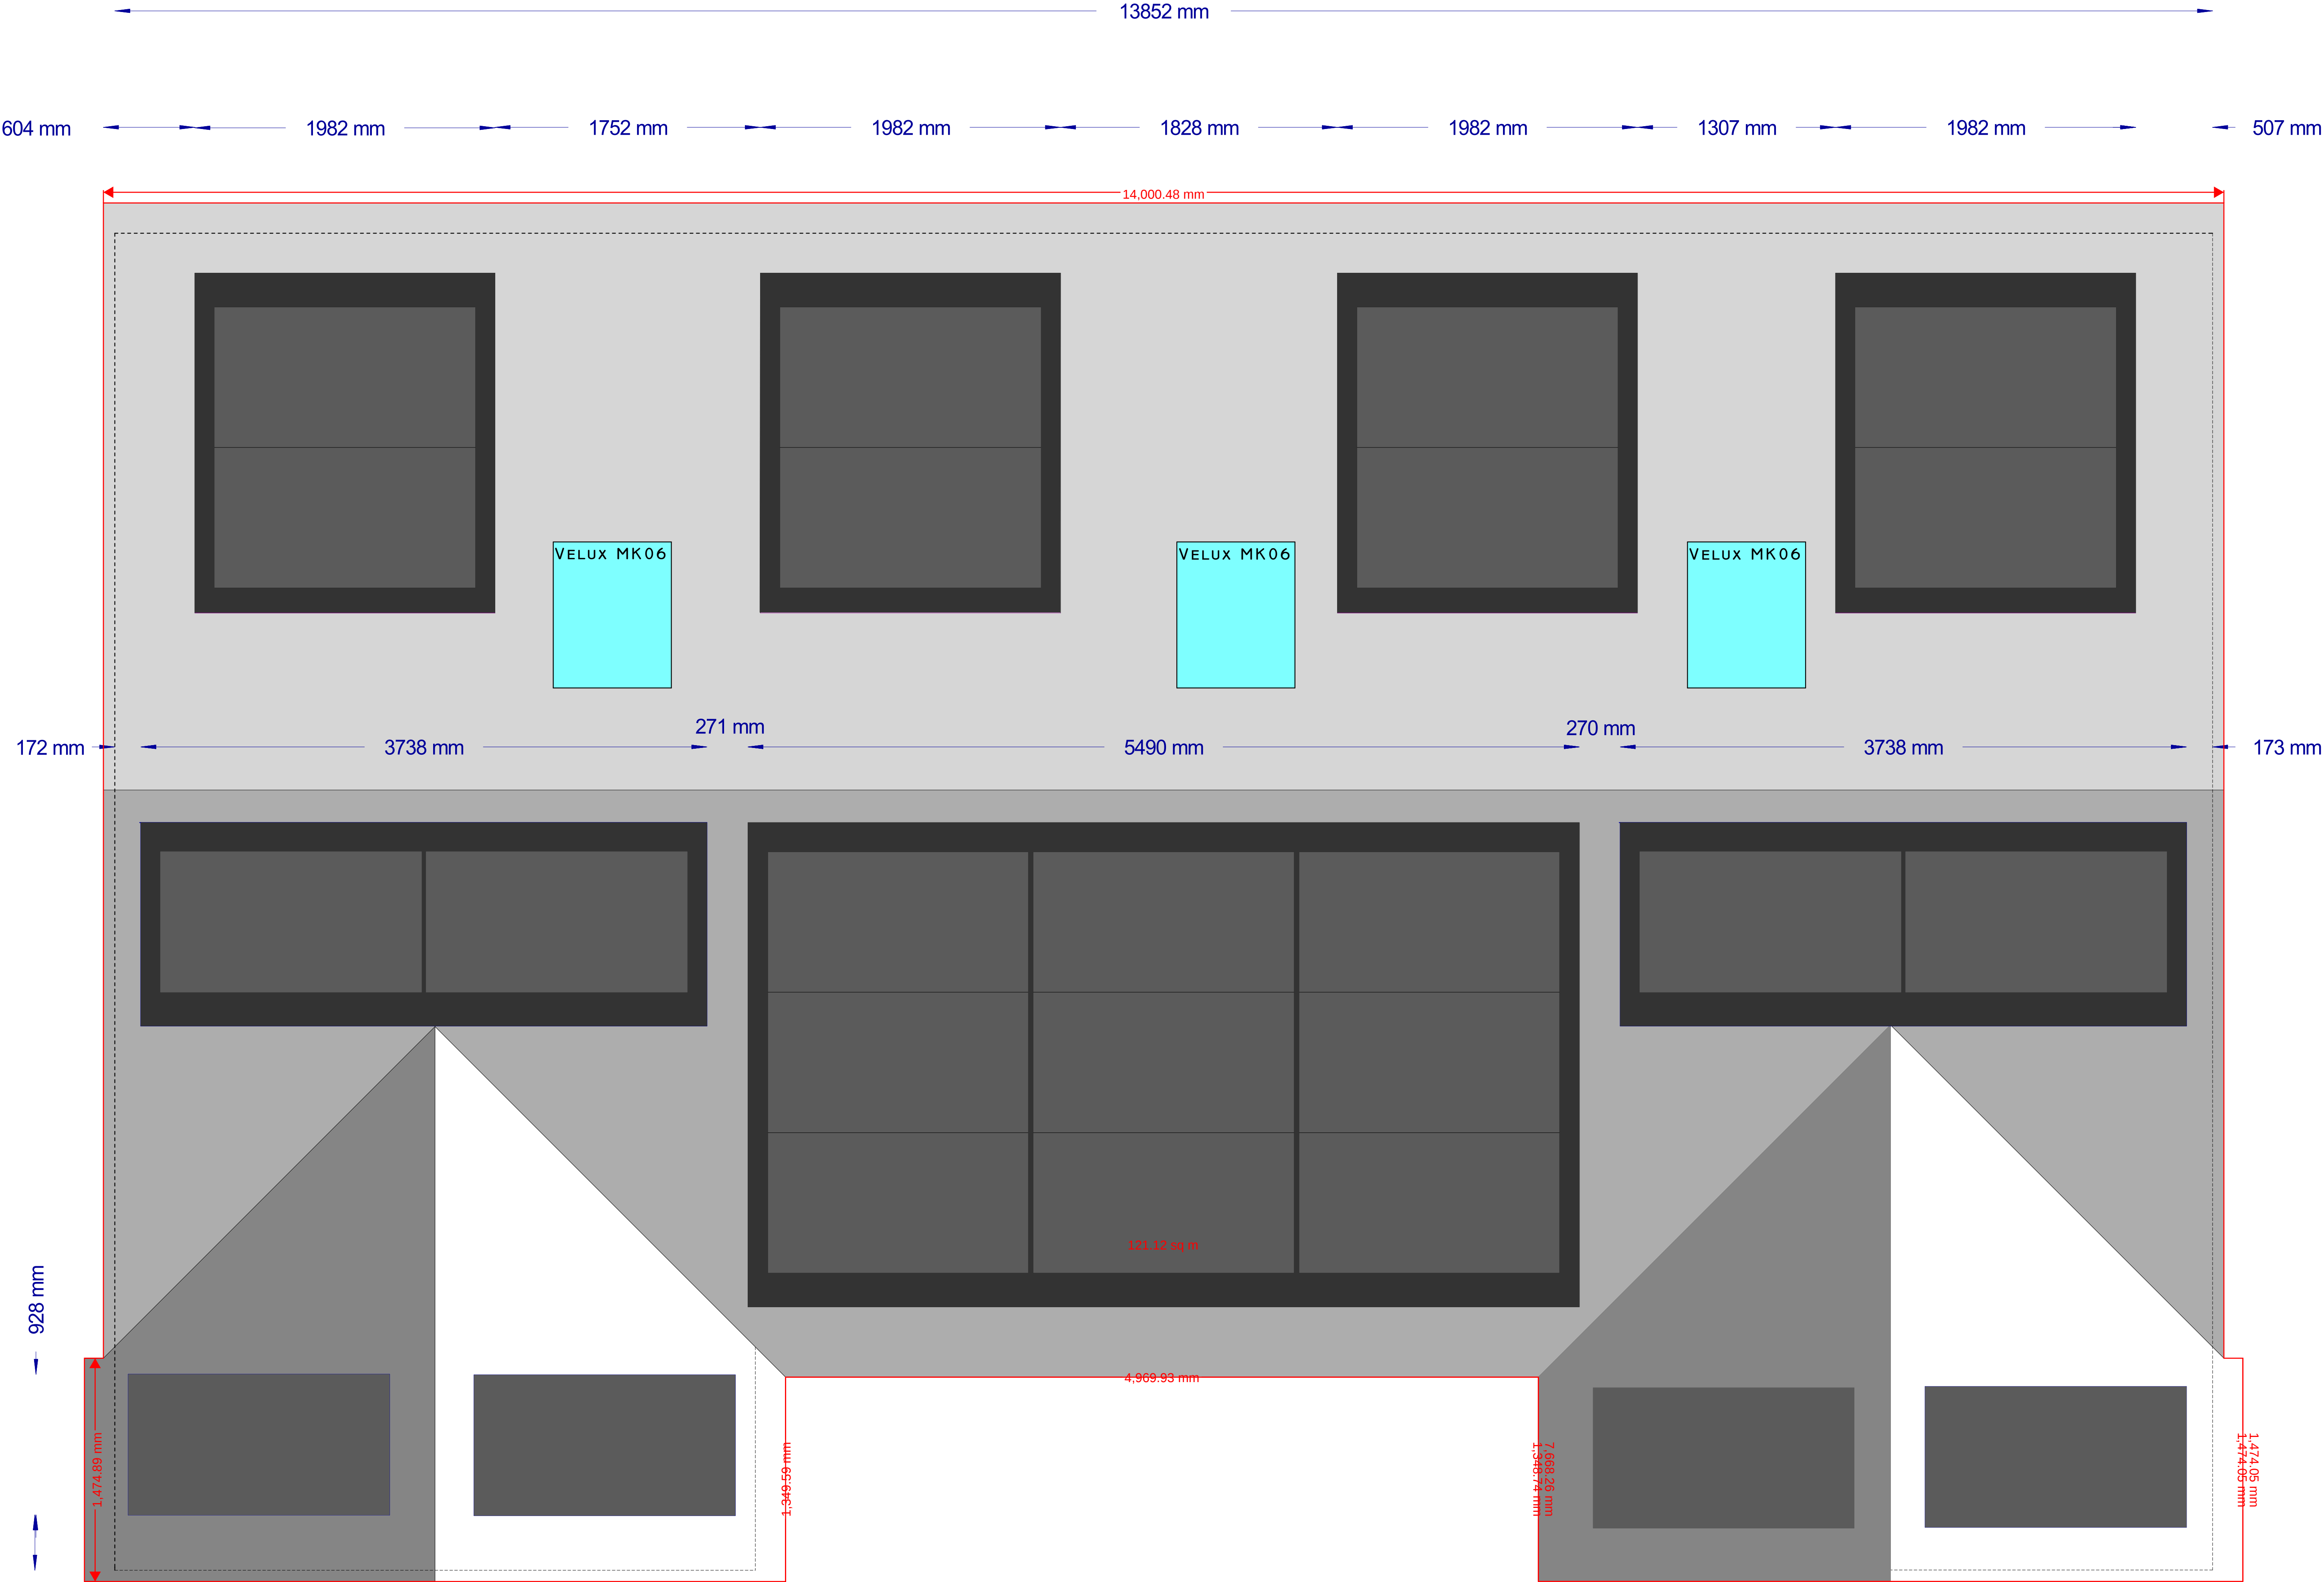

ROOF PLAN 1:20@AI
SOLAR PANEL LOCATIONS SUBJECT TO SPECIALIST DESIGN