


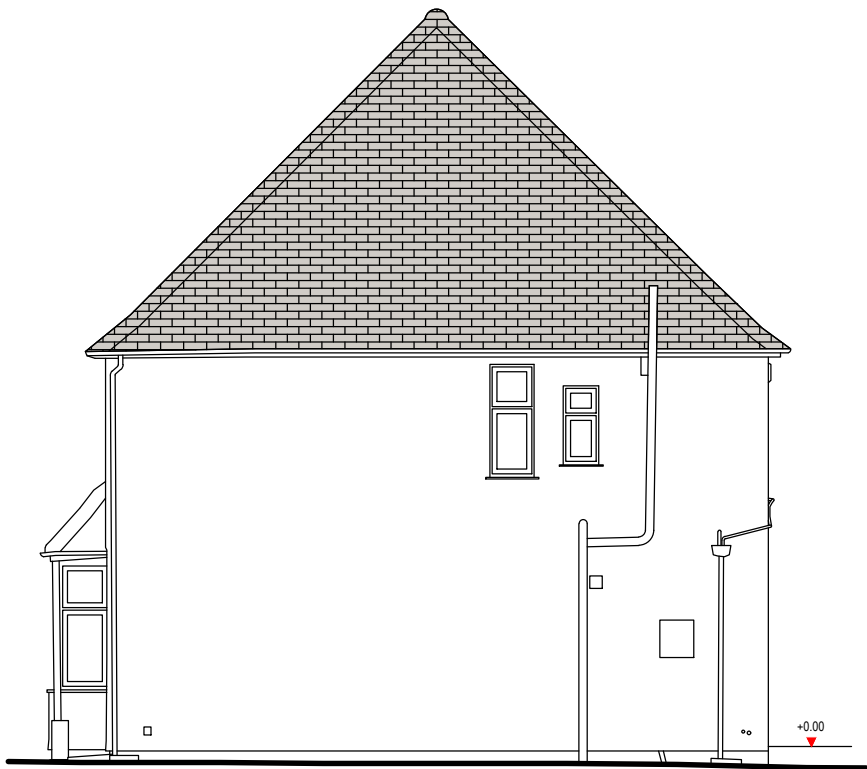

EXISTING ELEVATION A-A



EXISTING ELEVATION B-B



EXISTING ELEVATION C-C



EXISTING ELEVATION D-D



PROPOSED ELEVATION A-A




PROPOSED ELEVATION B-B



PROPOSED ELEVATION C-C



PROPOSED ELEVATION D-D

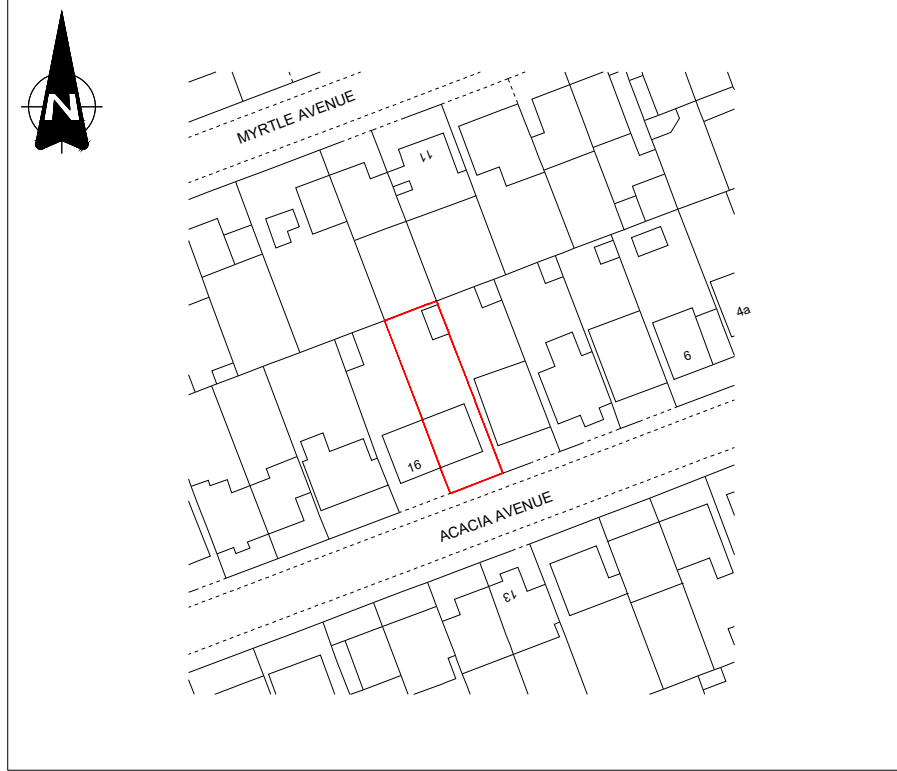


ORDNANCE SURVEY SITE PLAN
SCALE - (1:1250 @ A1)

SCHEDULE 2, PART 1, CLASS B
(GENERAL PERMITTED DEVELOPMENT)
VOLUME COMPLIANCE CALCULATION


HIP TO GABLE VOLUME:

$A (4.4m) \times B (4.4m) \times C (8.7m) / 6 = 28.0m^3$

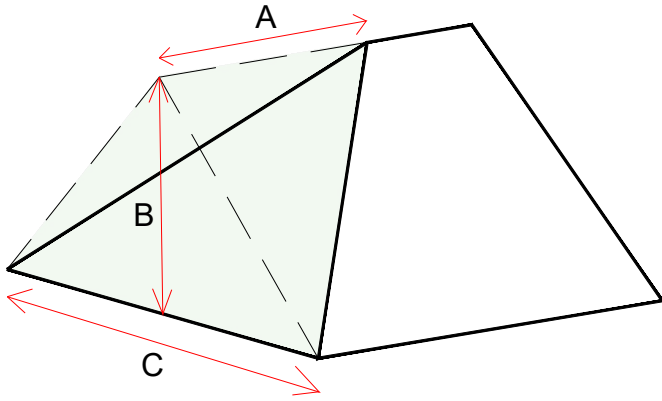


DORMER EXTENSION VOLUME:

$\left(\frac{D (2.6m) \times E (2.6m)}{2} \right) \times F (6.4m) = 21.6m^3$

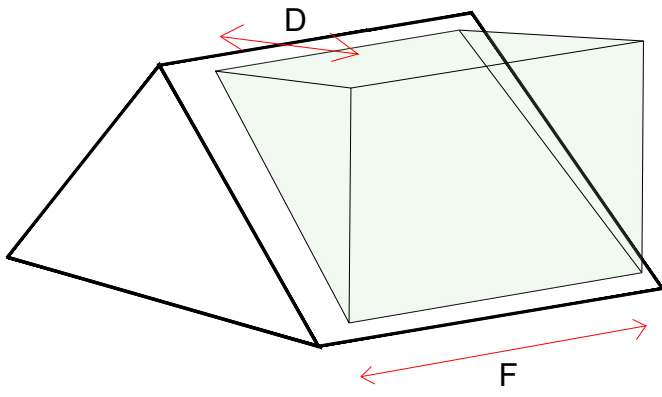


TOTAL CHECK:


$28.0m^2 + 21.6m^3 = 49.6m^3$ (PASS)

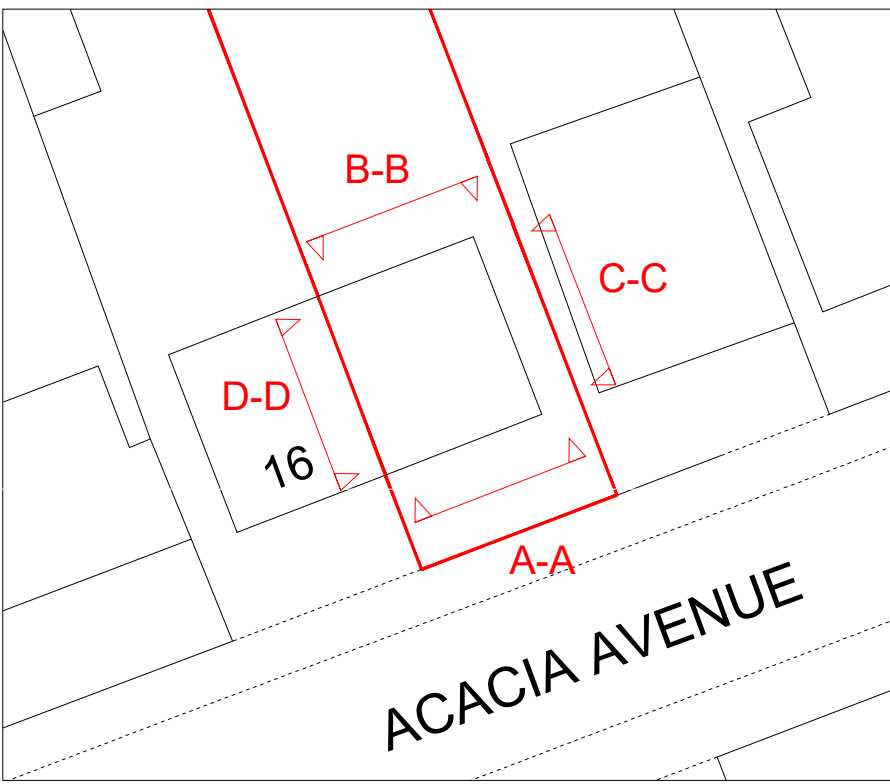


ELEVATION REFERENCE
PLAN (NTS)

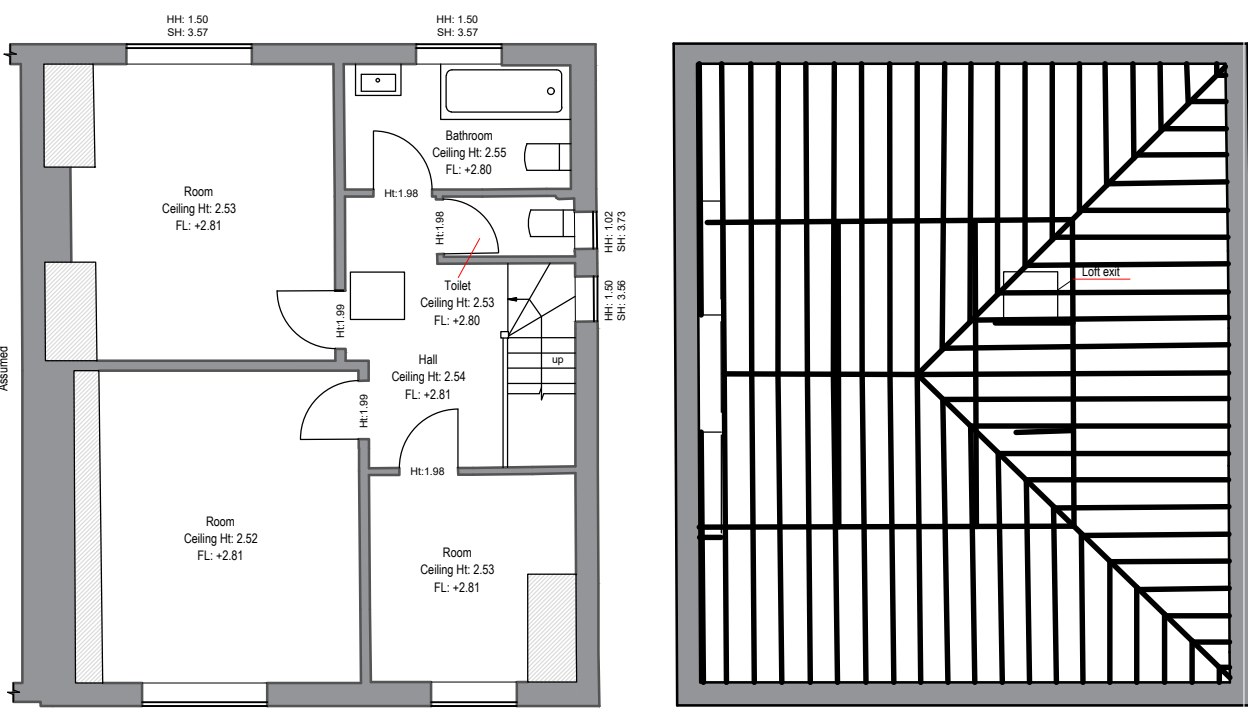

EXISTING FIRST FLOOR AND LOFT PLAN
(SCALE - 1:100 @ A1)

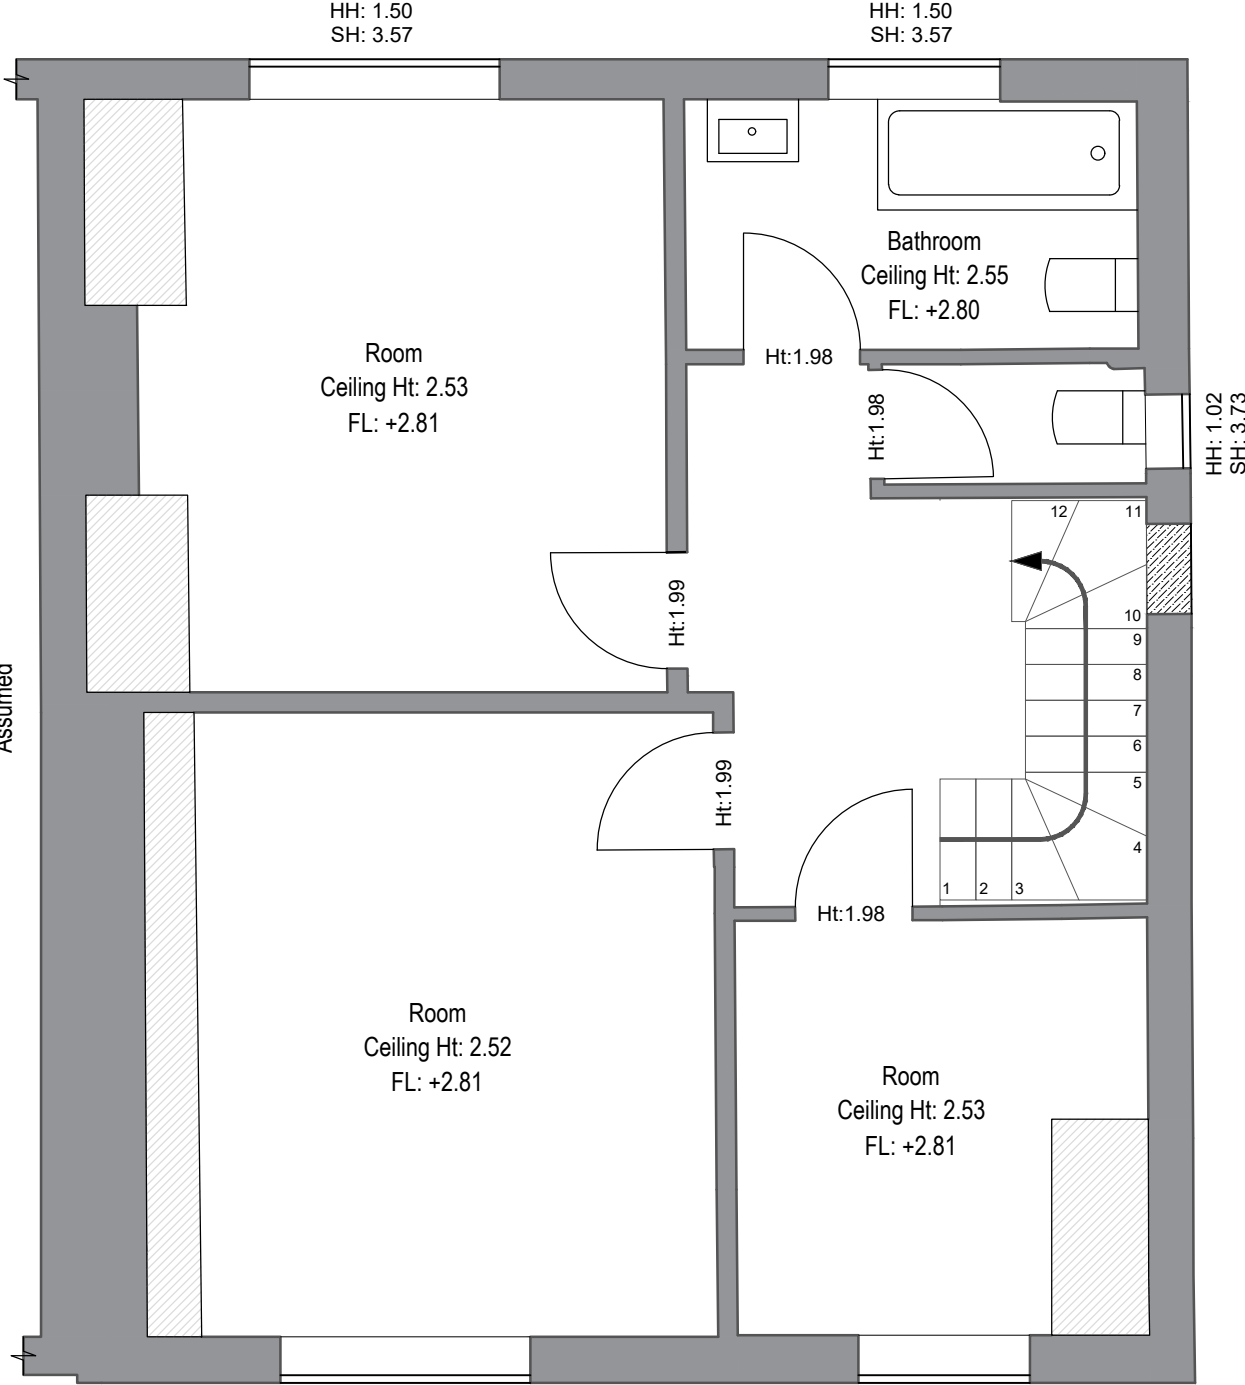

PROPOSED FIRST FLOOR AND LOFT PLAN
(SCALE - 1:50 @ A1)

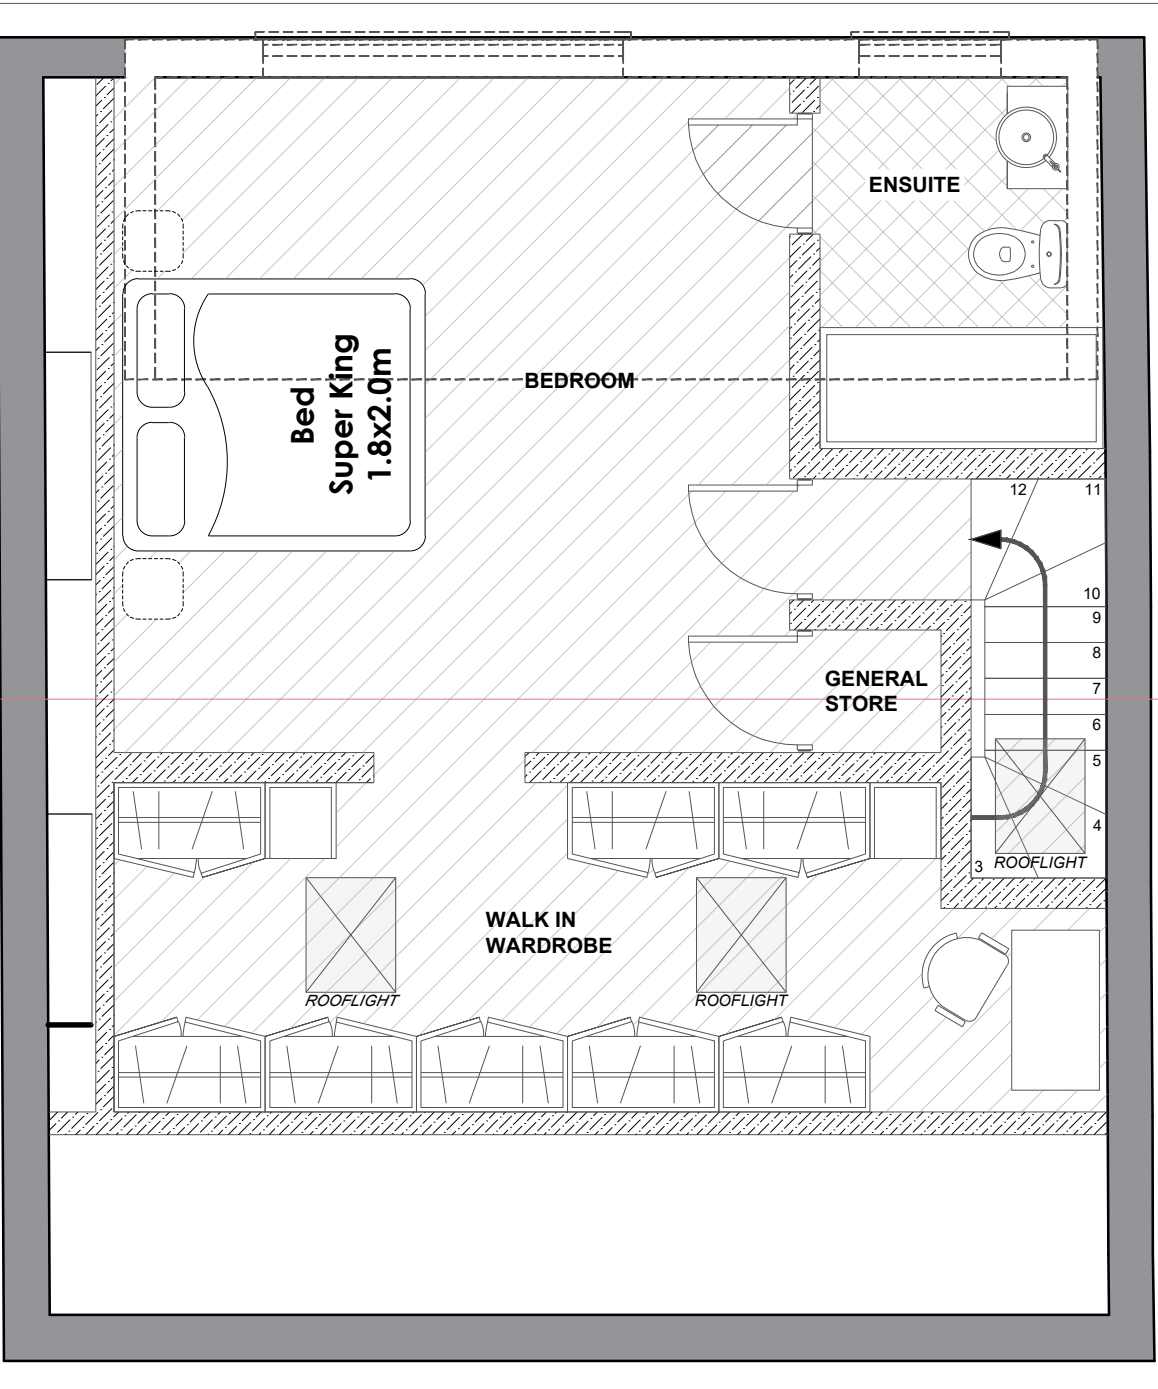

0m	0.5m	1.0m	1.5m	2.0m	2.5m	3.0m	3.5m
0mm	10mm	20mm	30mm	40mm	50mm	60mm	70mm
1:50 SCALE							
0m	1.0m	2.0m	3.0m	4.0m	5.0m	6.0m	7.0m
0mm	10mm	20mm	30mm	40mm	50mm	60mm	70mm
1:100 SCALE							
0m	12.5m	25.0m	37.5m	50.0m	62.5m	75.0m	87.5m
0mm	10mm	20mm	30mm	40mm	50mm	60mm	70mm
1:1250 SCALE							

WWW.SPILLWAYS.CO.UK
T: 0203 365 5944
E: SANJAY@SPILLWAYS.CO.UK
STC HOUSE, 7 ELMFIELD ROAD
BROMLEY BR11LT

Job Title	14 ACASIA AVENUE, RUISLIP			
Client	MR M MORIARTY			
SCHEDULE 2, PART 1, CLASS B (GENERAL PERMITTED DEVELOPMENT)				
Drawn	Date	Scale	Checked	CAD Filename
SK	31.11.24	SEE PLAN	SK	DR100
Job No.	Drawing No.		Revision	
1617	1617-DR-100		P3	