



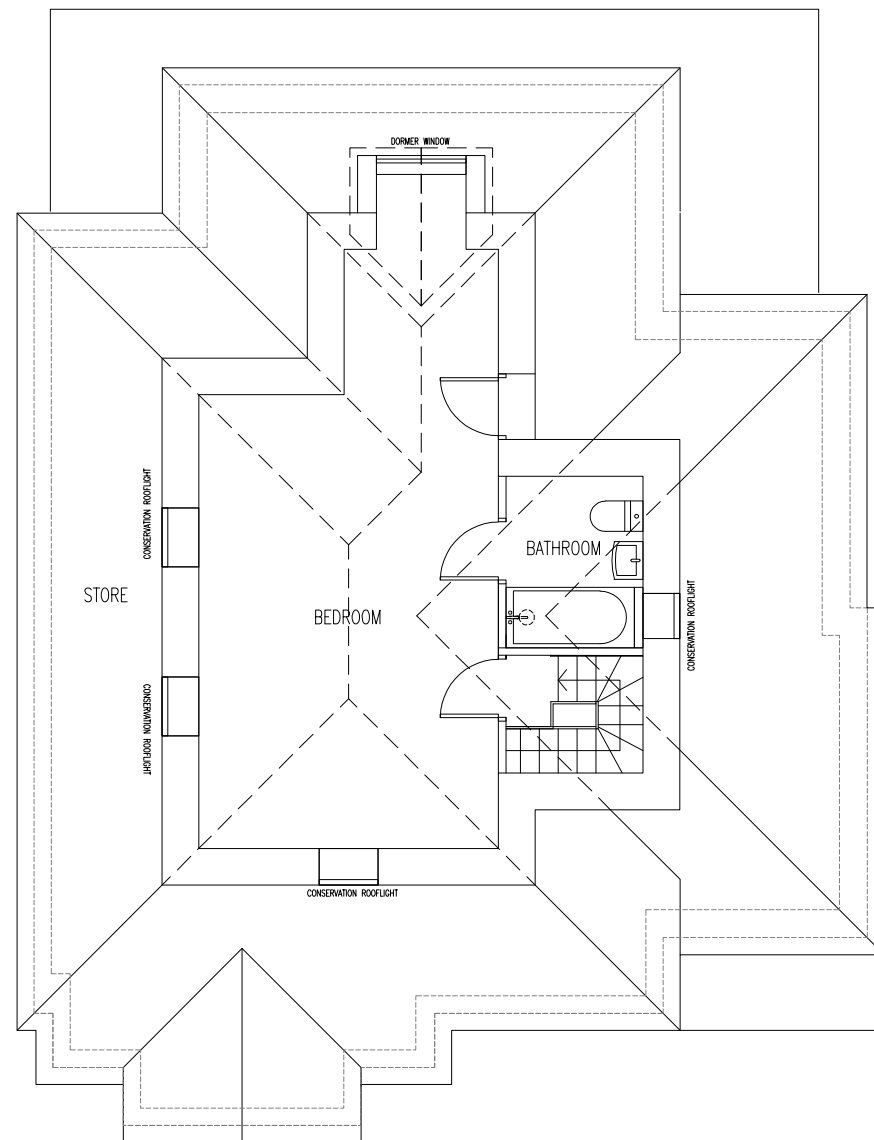

LOFT FLOOR

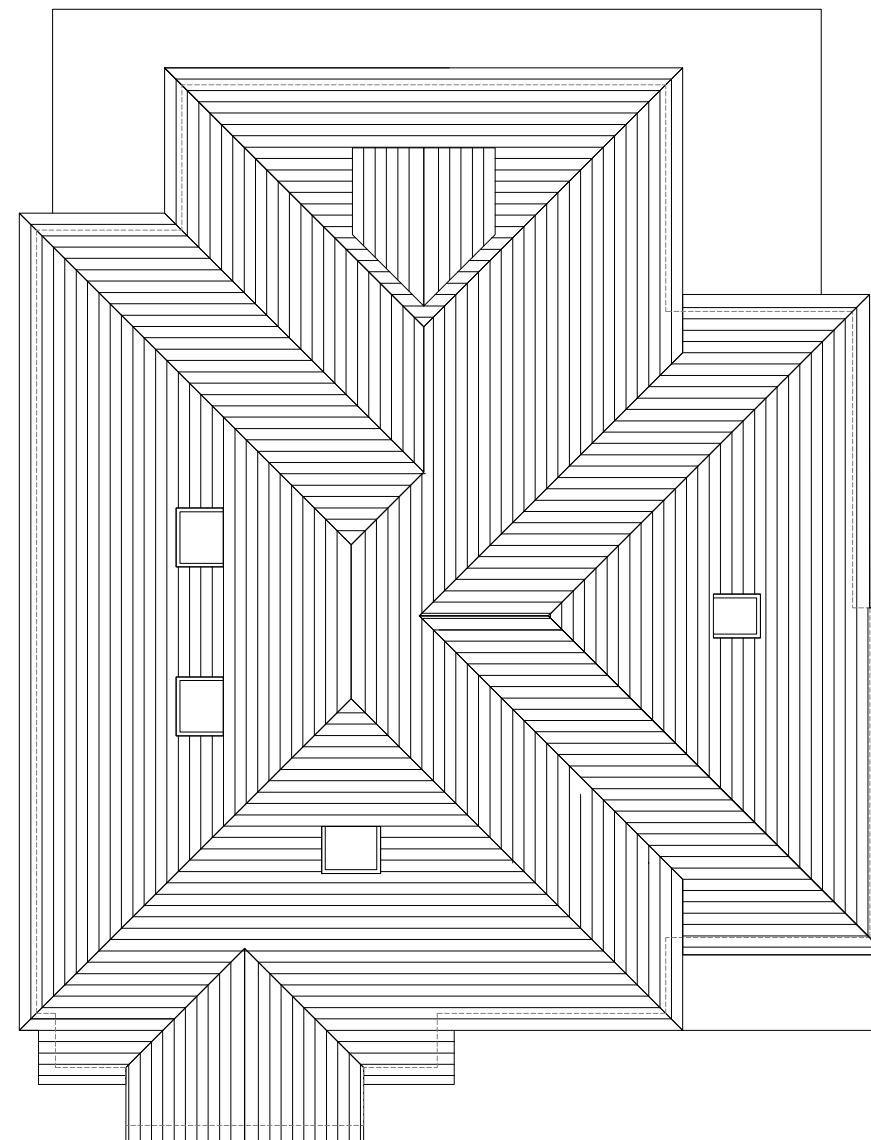

ROOF