
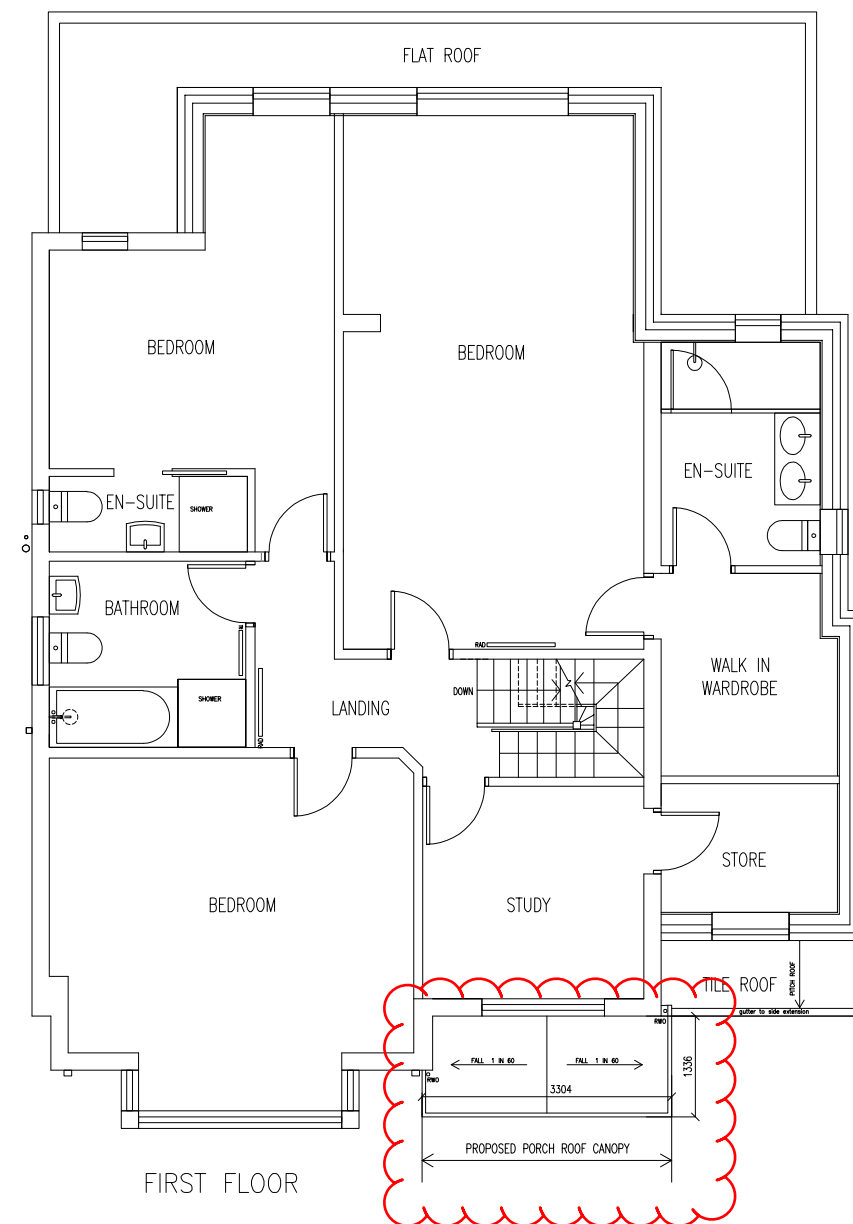


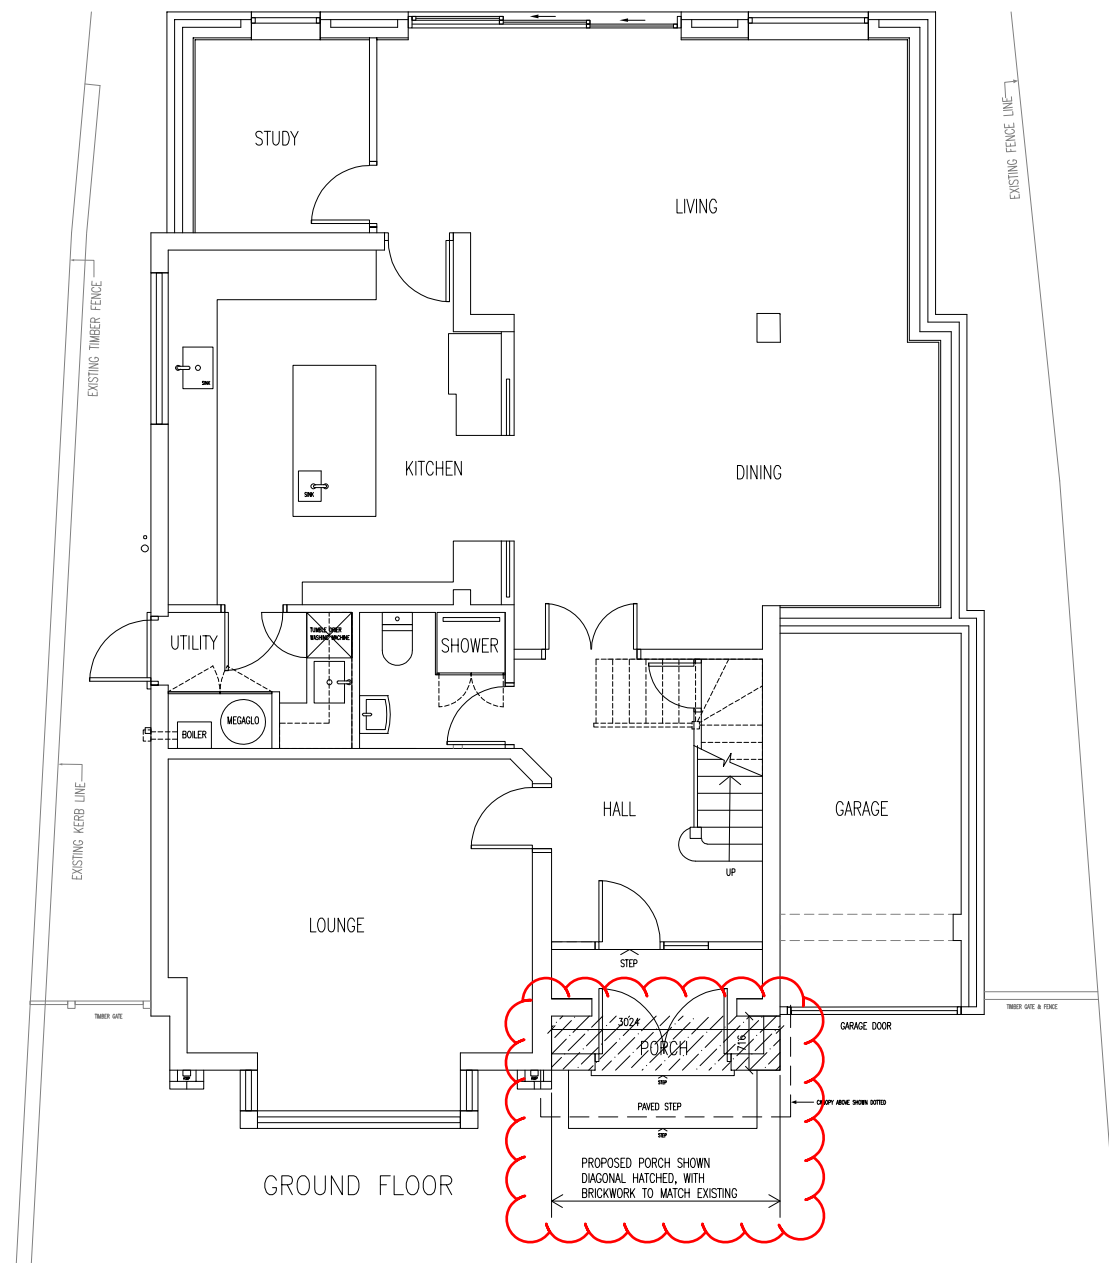

REV	REVISION NOTES	DATE
A	Notes amended.	26. 03. 2023