




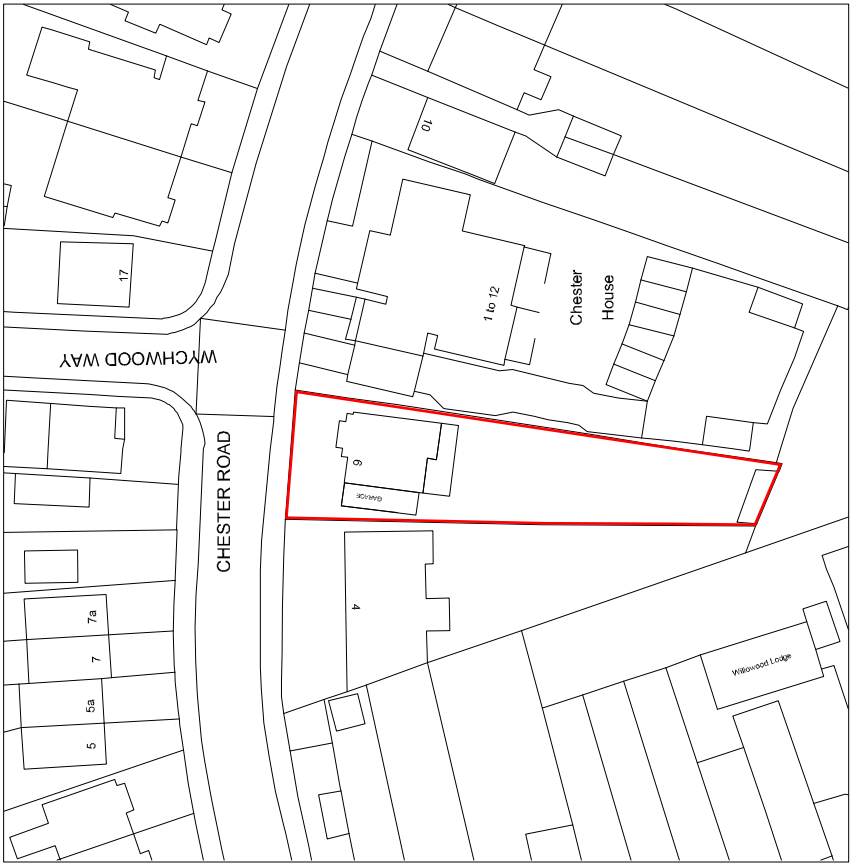


EXISTING LOCATION PLAN 1:1250

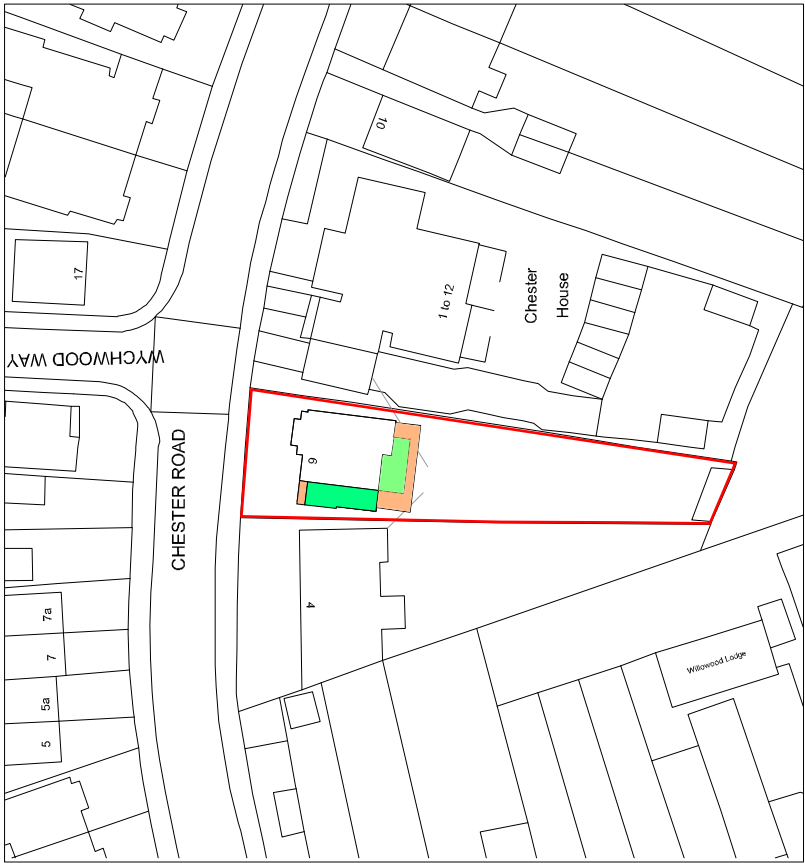

PROPOSED LOCATION PLAN 1:1250

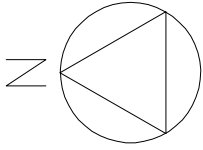

PROPOSED BLOCK PLAN 1:500

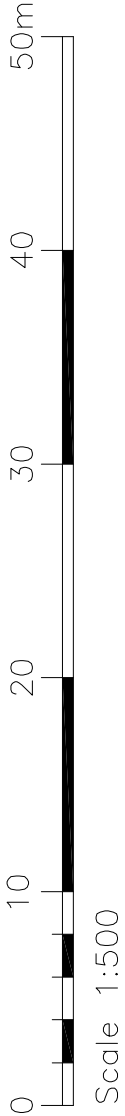

6 CHESTER ROAD LOCATION PLAN
All site dimensions to be verified on site.

Description of Work:
Part Double storey rear extension / Part Double storey side extension / 4no. rooflights and 1no. rear dormer window

Scale: 1/1250, 1/500

Date: Sept 2022

Rev A: 06.03.2023 Red line added to application site