


Haydon School

New AGP

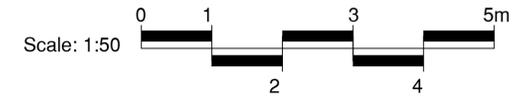

1. DO NOT SCALE FROM DRAWING UNLESS FOR PLANNING PURPOSES ONLY. ALL DIMENSIONS TO BE CHECKED ON SITE PRIOR TO COMMENCEMENT OF WORKS.
2. THE DRAWING IS COPYRIGHT TO SURFACING STANDARDS LTD.
3. ALL PERSONNEL SHOULD BE AWARE OF THE HEALTH AND SAFETY PLAN WHICH IS RETAINED IN THE SITE MANAGERS OFFICE.

16M

14M

12M

10M

8M


6M

4M


2M

1M


0.75M
0.5M
0.25M

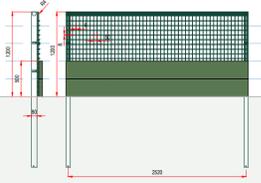


1.2m pitch perimeter fence

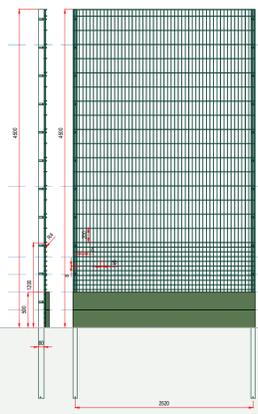


4.5m site perimeter fence

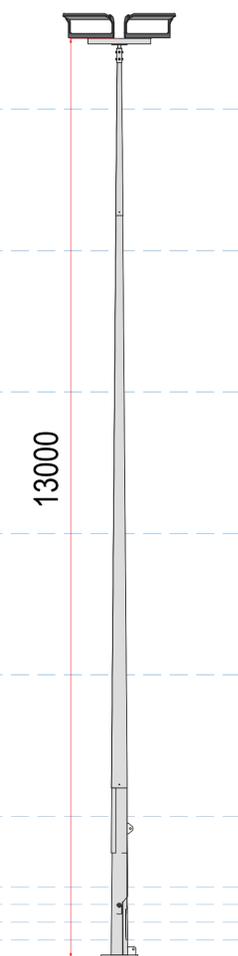


13m floodlighting column

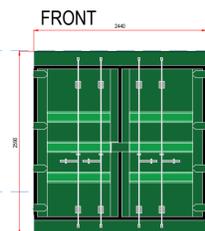

FRONT

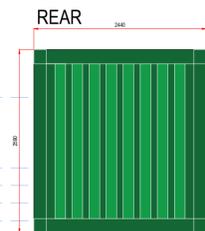


REAR

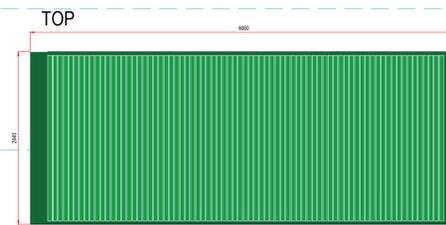

TOP




RIGHT SIDE

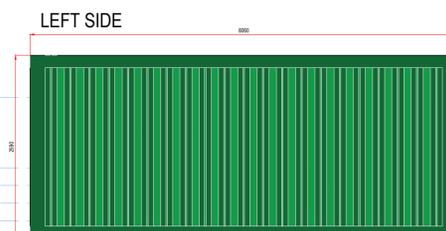

LEFT SIDE

Maintenance Steel
Storage Container

REV	DESCRIPTION	ME	CK	DATE
00	PLANNING ISSUE	ME		02/12/25

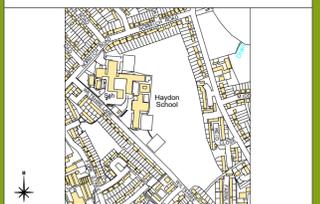

AUTHOR
ME

TITLE
Haydon School
New AGP
Proposed Elevation

PROJECT	SCALE	SIZE
G-214594	1:50	A1

DRAWING No	REVISION
05	00