


Haydon School

New AGP

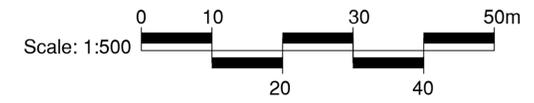

1. DO NOT SCALE FROM DRAWING UNLESS FOR PLANNING PURPOSES ONLY. ALL DIMENSIONS TO BE CHECKED ON SITE PRIOR TO COMMENCEMENT OF WORKS.
2. THIS DRAWING IS COPYRIGHT TO SURFACING STANDARDS LTD.
3. ALL PERSONNEL SHOULD BE AWARE OF THE HEALTHY AND SAFETY PLAN WHICH IS RETAINED IN THE SITE MANAGERS OFFICE.



- 2 Lux Environmental Zone 1
- 5 Lux Environmental Zone 2
- 10 Lux Environmental Zone 3
- 25 Lux Environmental Zone 4

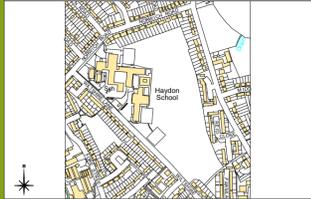


Chart of example lux levels for reference

Lighting conditions	Lux level	Lighting conditions	Lux level
British summer sunshine	50,000	Typical side road lighting	5
Overcast sky	5,000	Minimum security lighting	2
Well-lit office	500	Twilight	1
Minimum for easy reading	300	Clear full moon	0.25 to <1
Passageway or outside working area	50	Typical moonlight/cloudy sky	0.1
Good main road lighting	5-20	Typical starlight	0.001
Sunset	10	Poor starlight	0.0001

Source: IPCCTV specialists use-IP Ltd

00	PLANNING ISSUE	ME	02/12/25
REV	DESCRIPTION	REV	CK DATE



AUTHOR
ME

TITLE
Haydon School
New AGP
Floodlighting Scheme

PROJECT	SCALE	SIZE
G-214594	1:500	A1

DRAWING No	REVISION
06	00