


Haydon School





New AGP

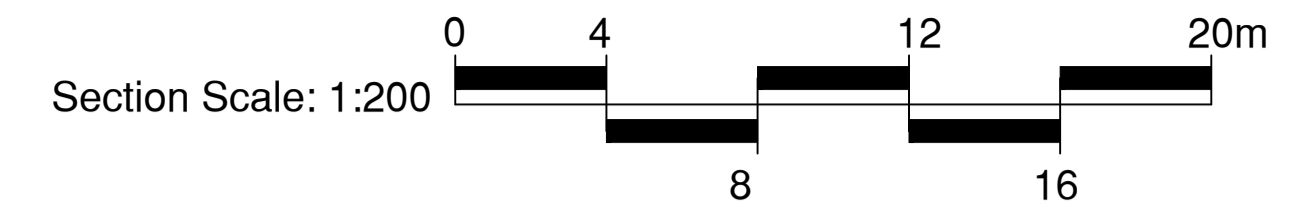

SSU
Surfacing Standards Limited
SPORTS PITCH CONSULTANTS

CONSULTANTS
Surfacing Standards Ltd
Office 2, Longbridge House
Aston Road, Birmingham, LE15 9NY
0121 402 012

- DO NOT SCALE FROM DRAWING UNLESS FOR PLANNING PURPOSES ONLY. ALL DIMENSIONS TO BE CHECKED ON SITE PRIOR TO COMMENCEMENT OF WORKS.
- THIS DRAWING IS COPYRIGHT TO SURFACING STANDARDS LTD
- ALL PERSONNEL SHOULD BE AWARE OF THE HEALTH AND SAFETY PLAN WHICH IS RETAINED IN THE SITE MANAGERS OFFICE.

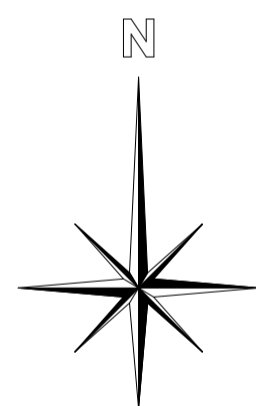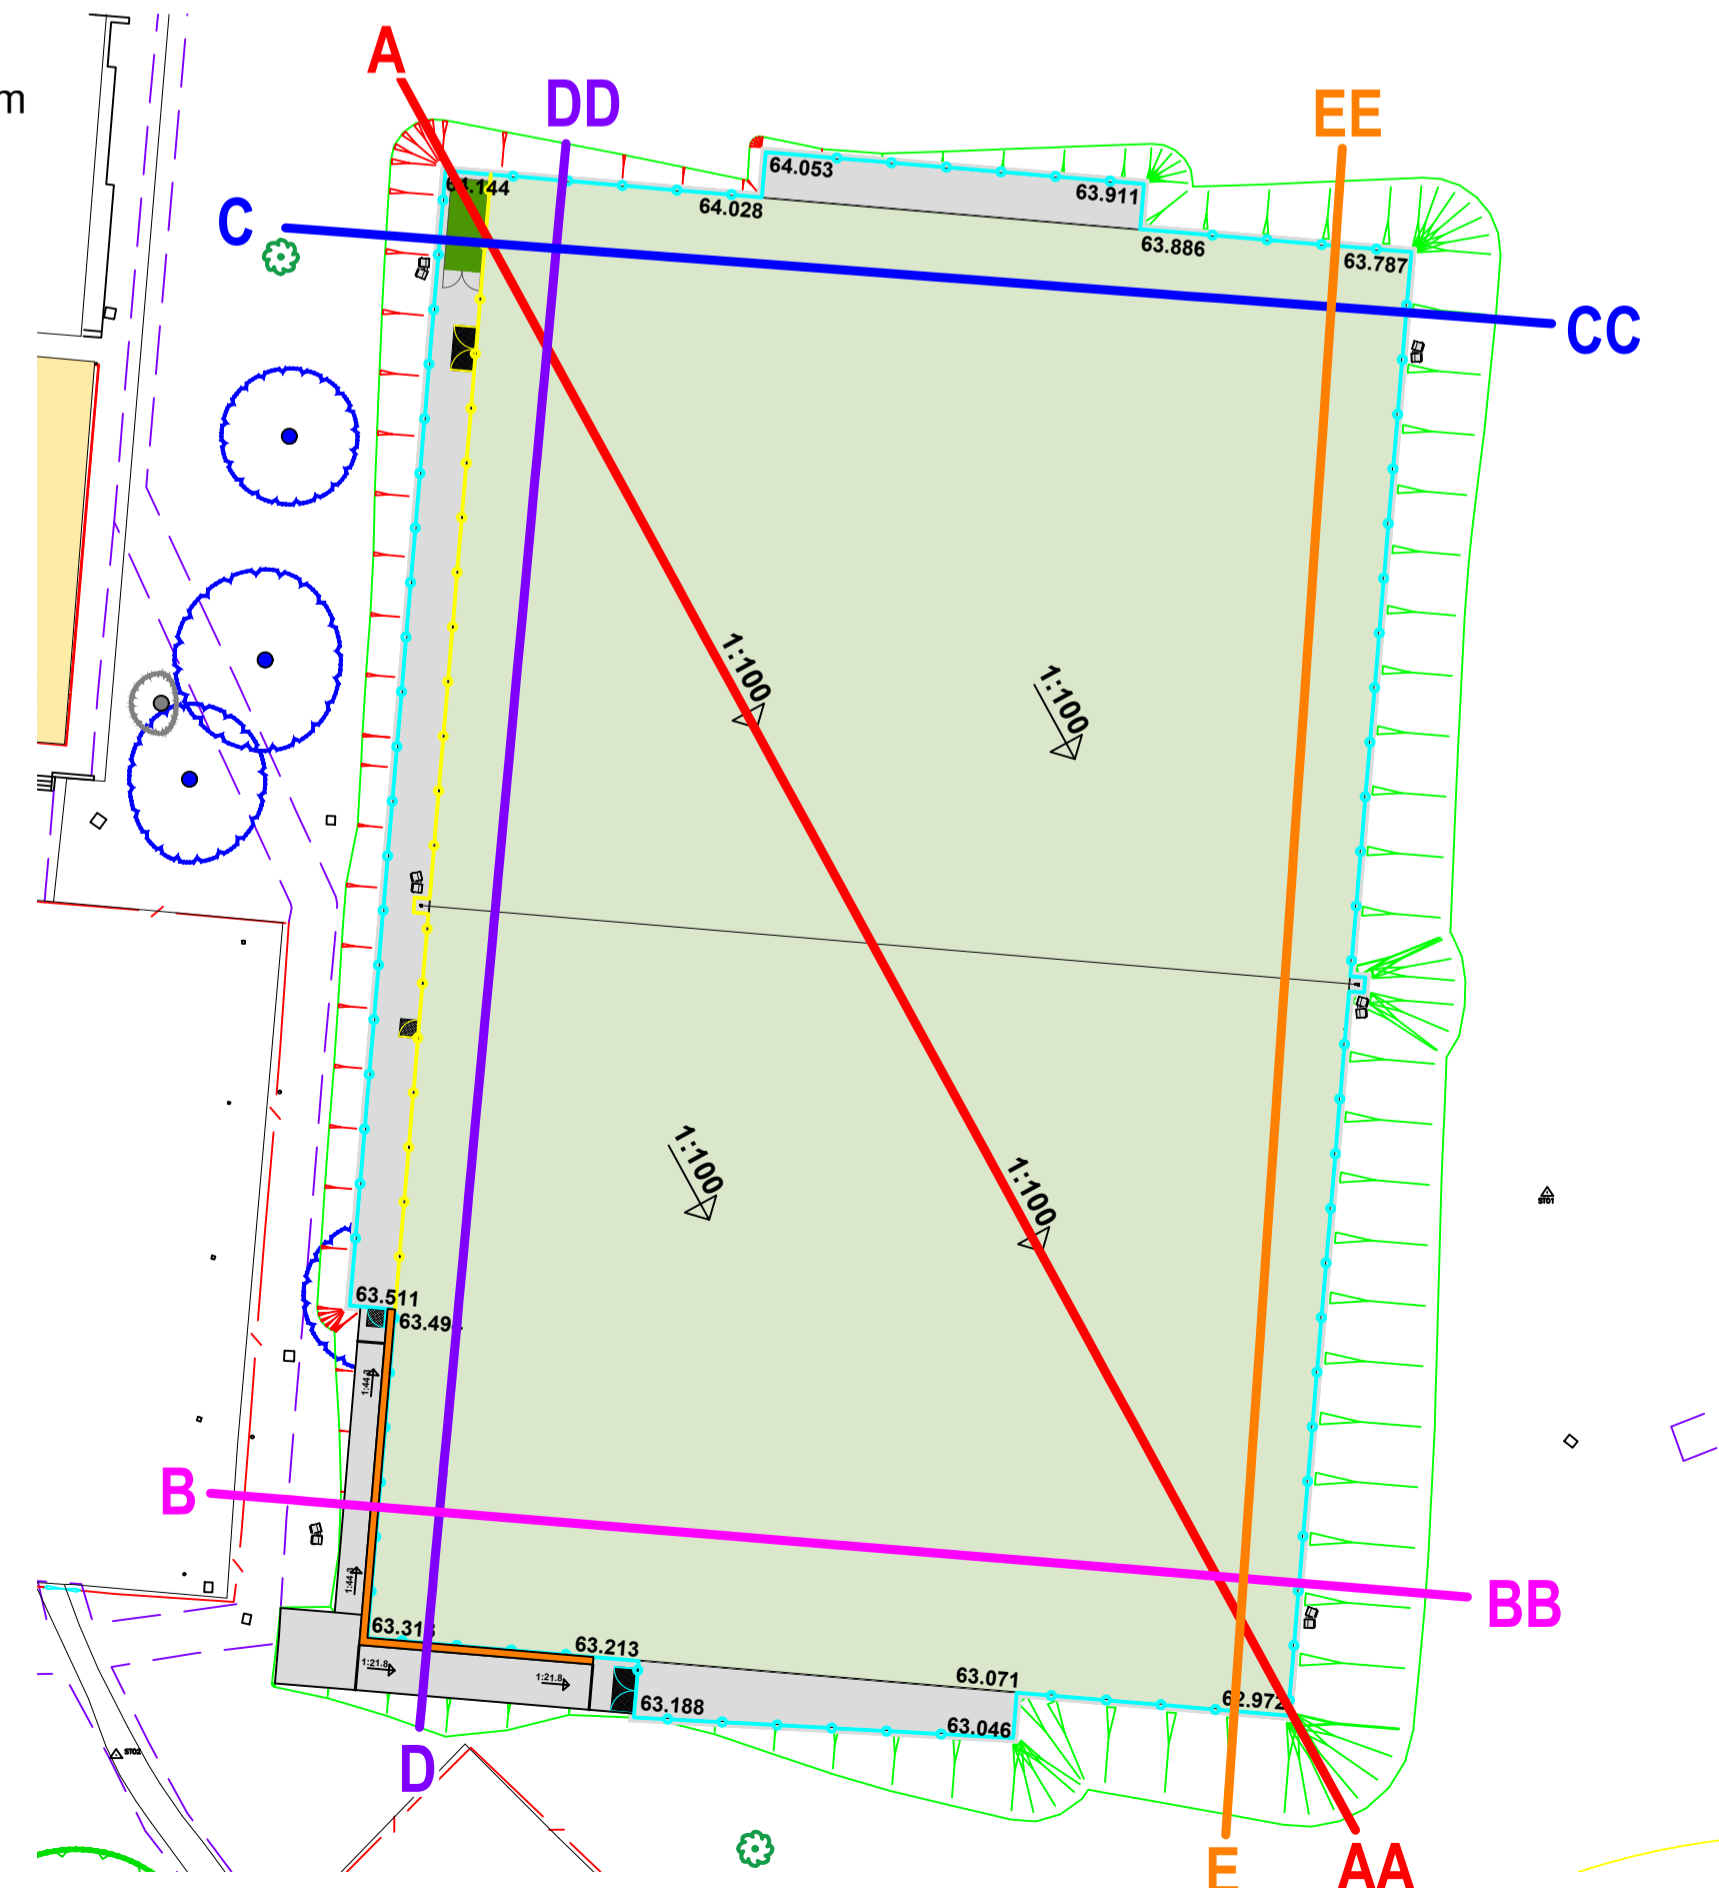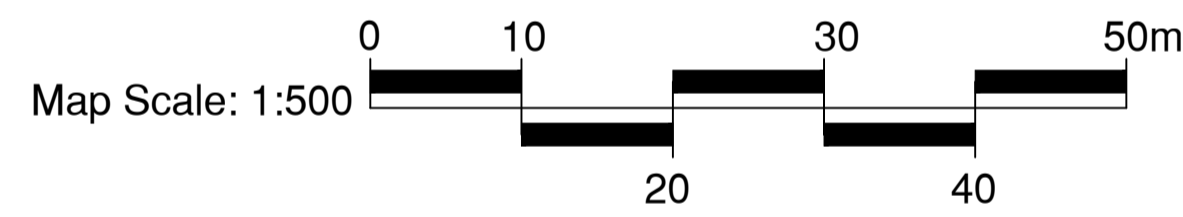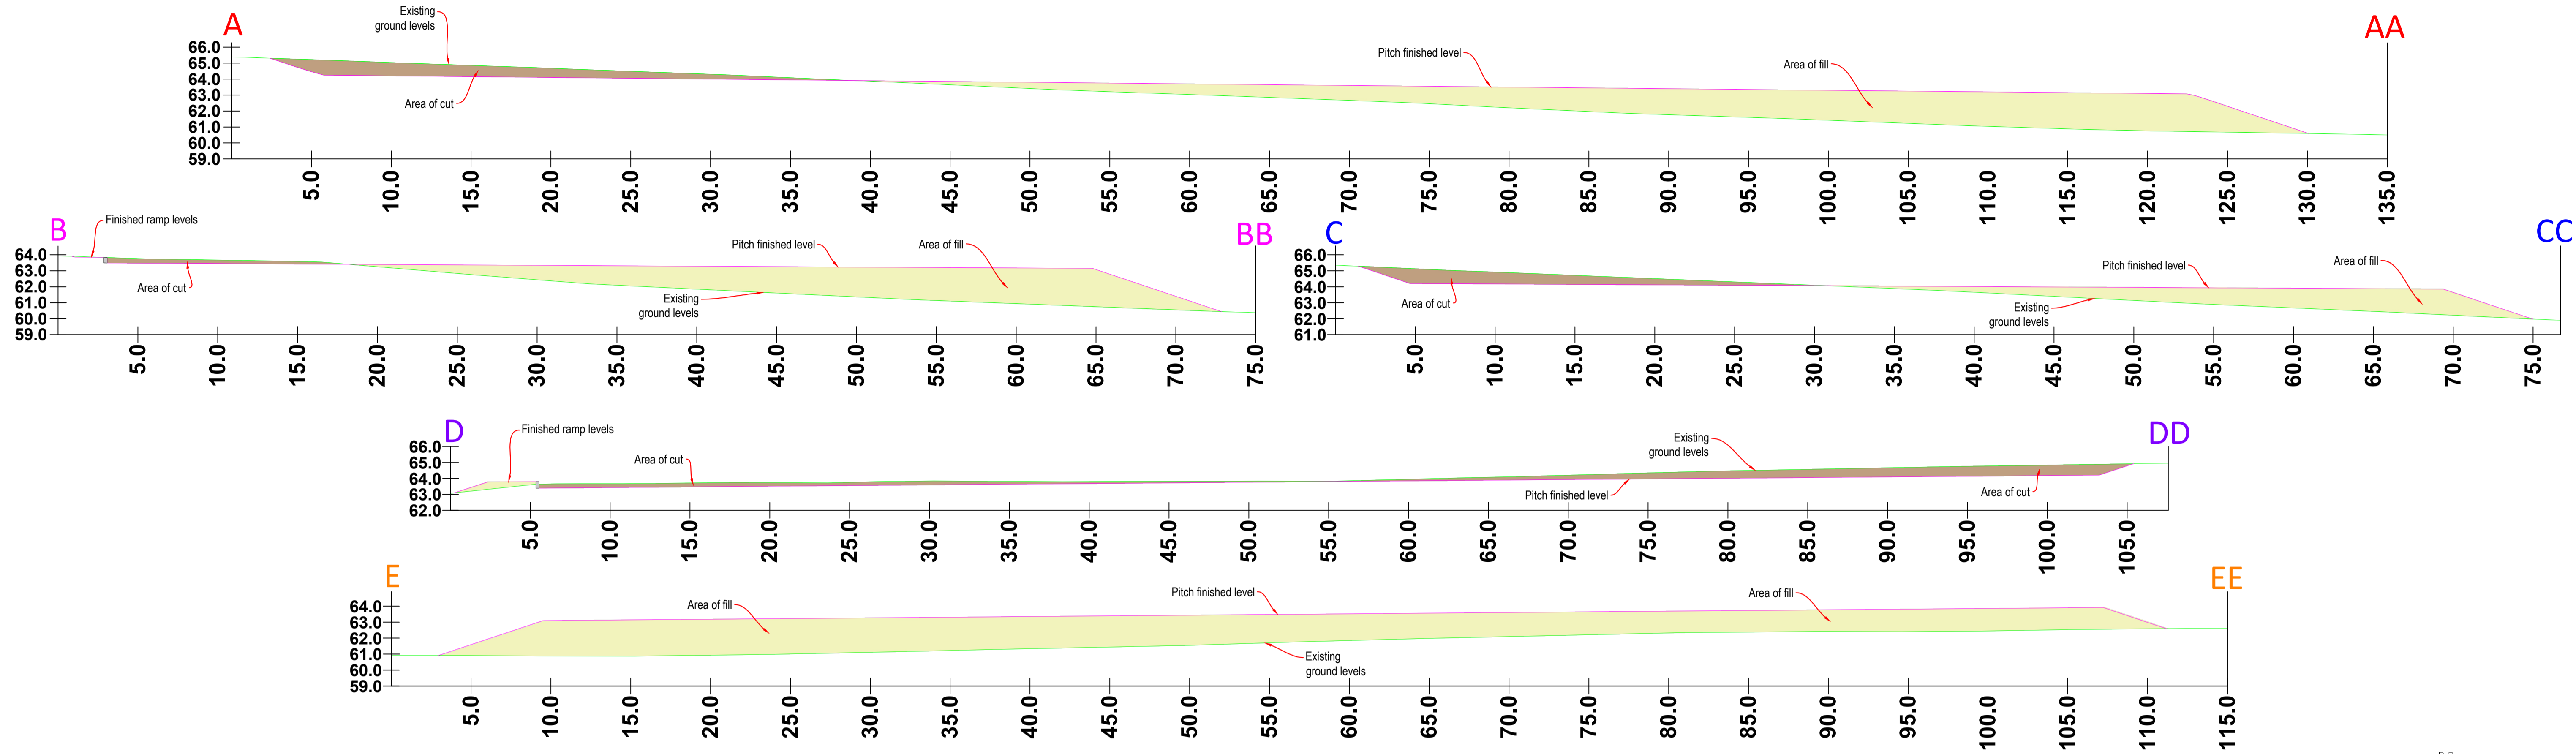

00	PLANNING ISSUE	ME	17/03/26
REV	DESCRIPTION	REV	CK DATE
SSU Surfacing Standards Limited SPORTS PITCH CONSULTANTS			
AUTHOR ME			
TITLE Haydon School New AGP Pitch Sections			
PROJECT G-214594	SCALE Varies	SIZE A1	
DRAWING No 12	REVISION 00		