



Haydon School


New AGP

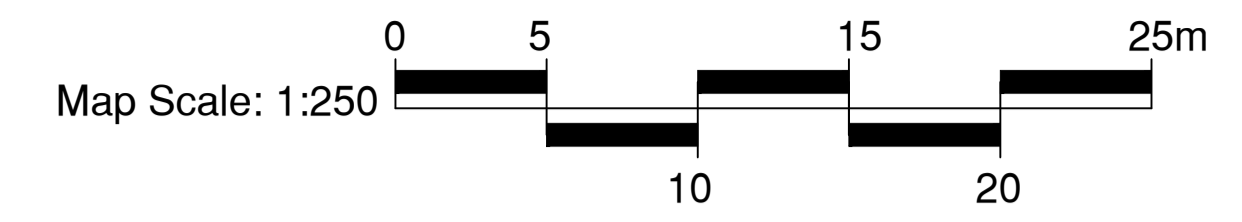


1. DO NOT SCALE FROM DRAWING UNLESS FOR PLANNING PURPOSES ONLY. ALL DIMENSIONS TO BE CHECKED ON SITE PRIOR TO COMMENCEMENT OF WORKS.
2. THIS DRAWING IS COPYRIGHT TO SURFACING STANDARDS LTD.
3. ALL PERSONNEL SHOULD BE AWARE OF THE HEALTH AND SAFETY PLAN WHICH IS RETAINED IN THE SITE MANAGERS OFFICE.

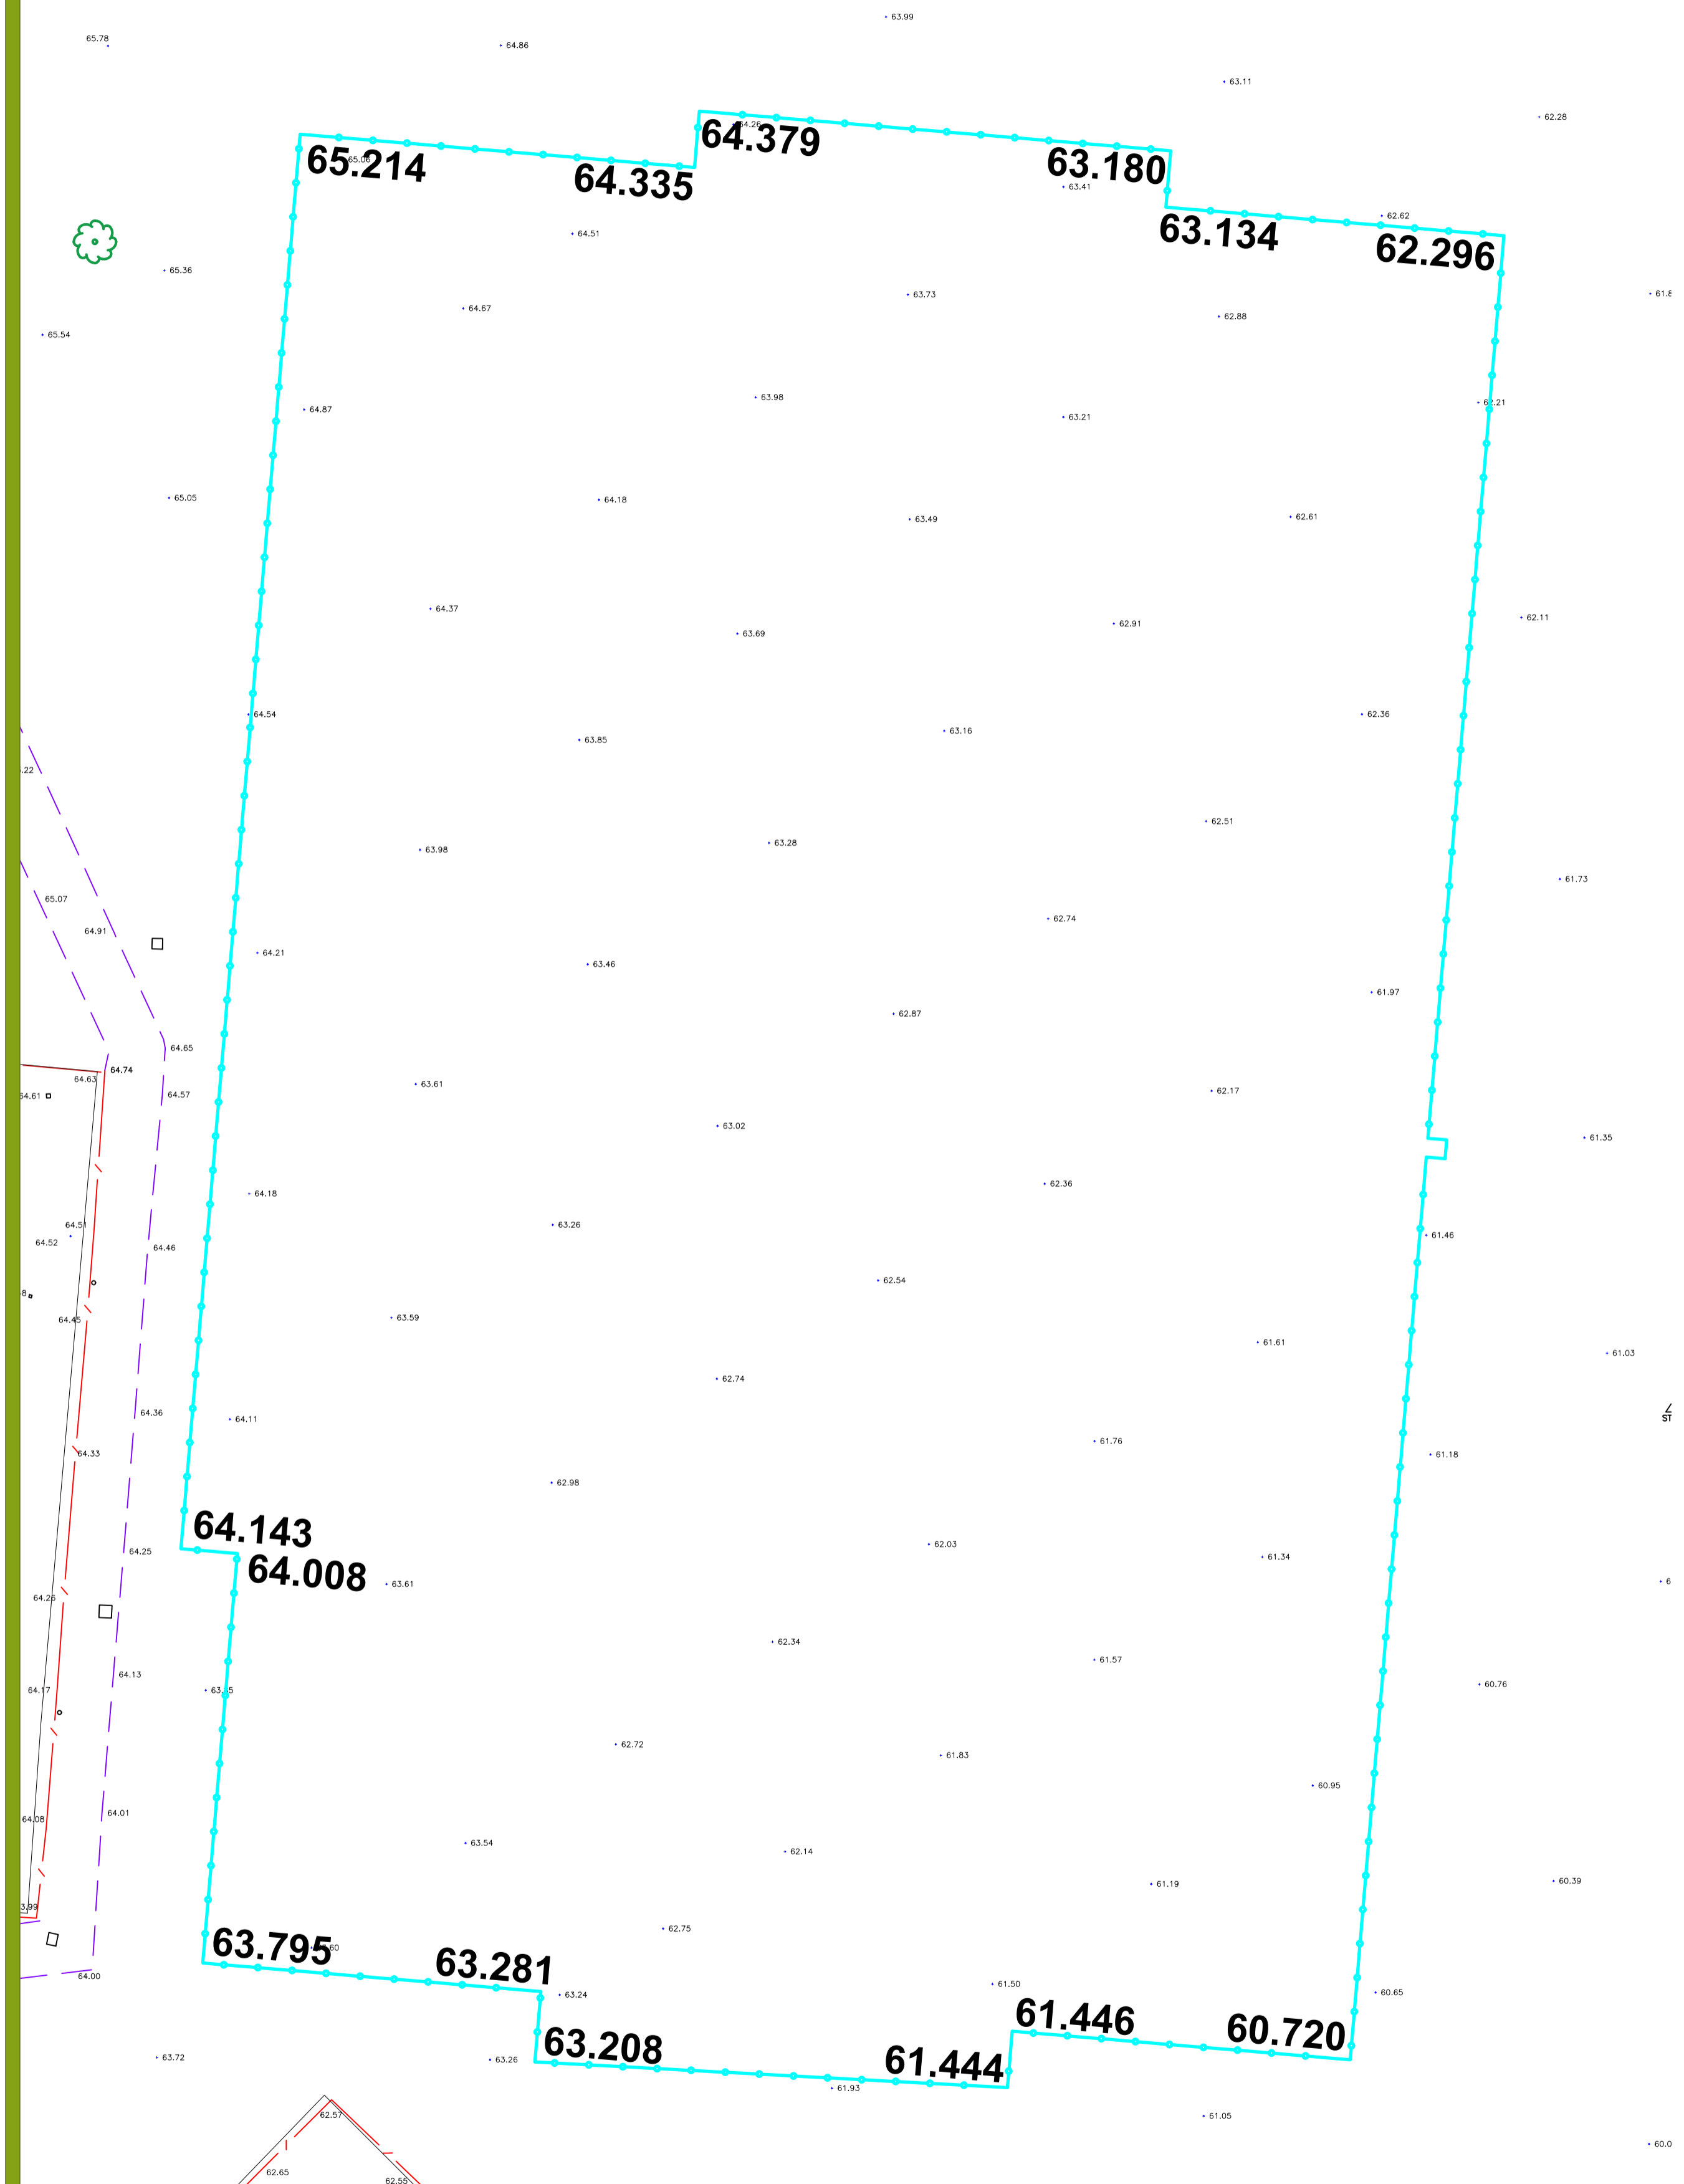

Existing Site Levels

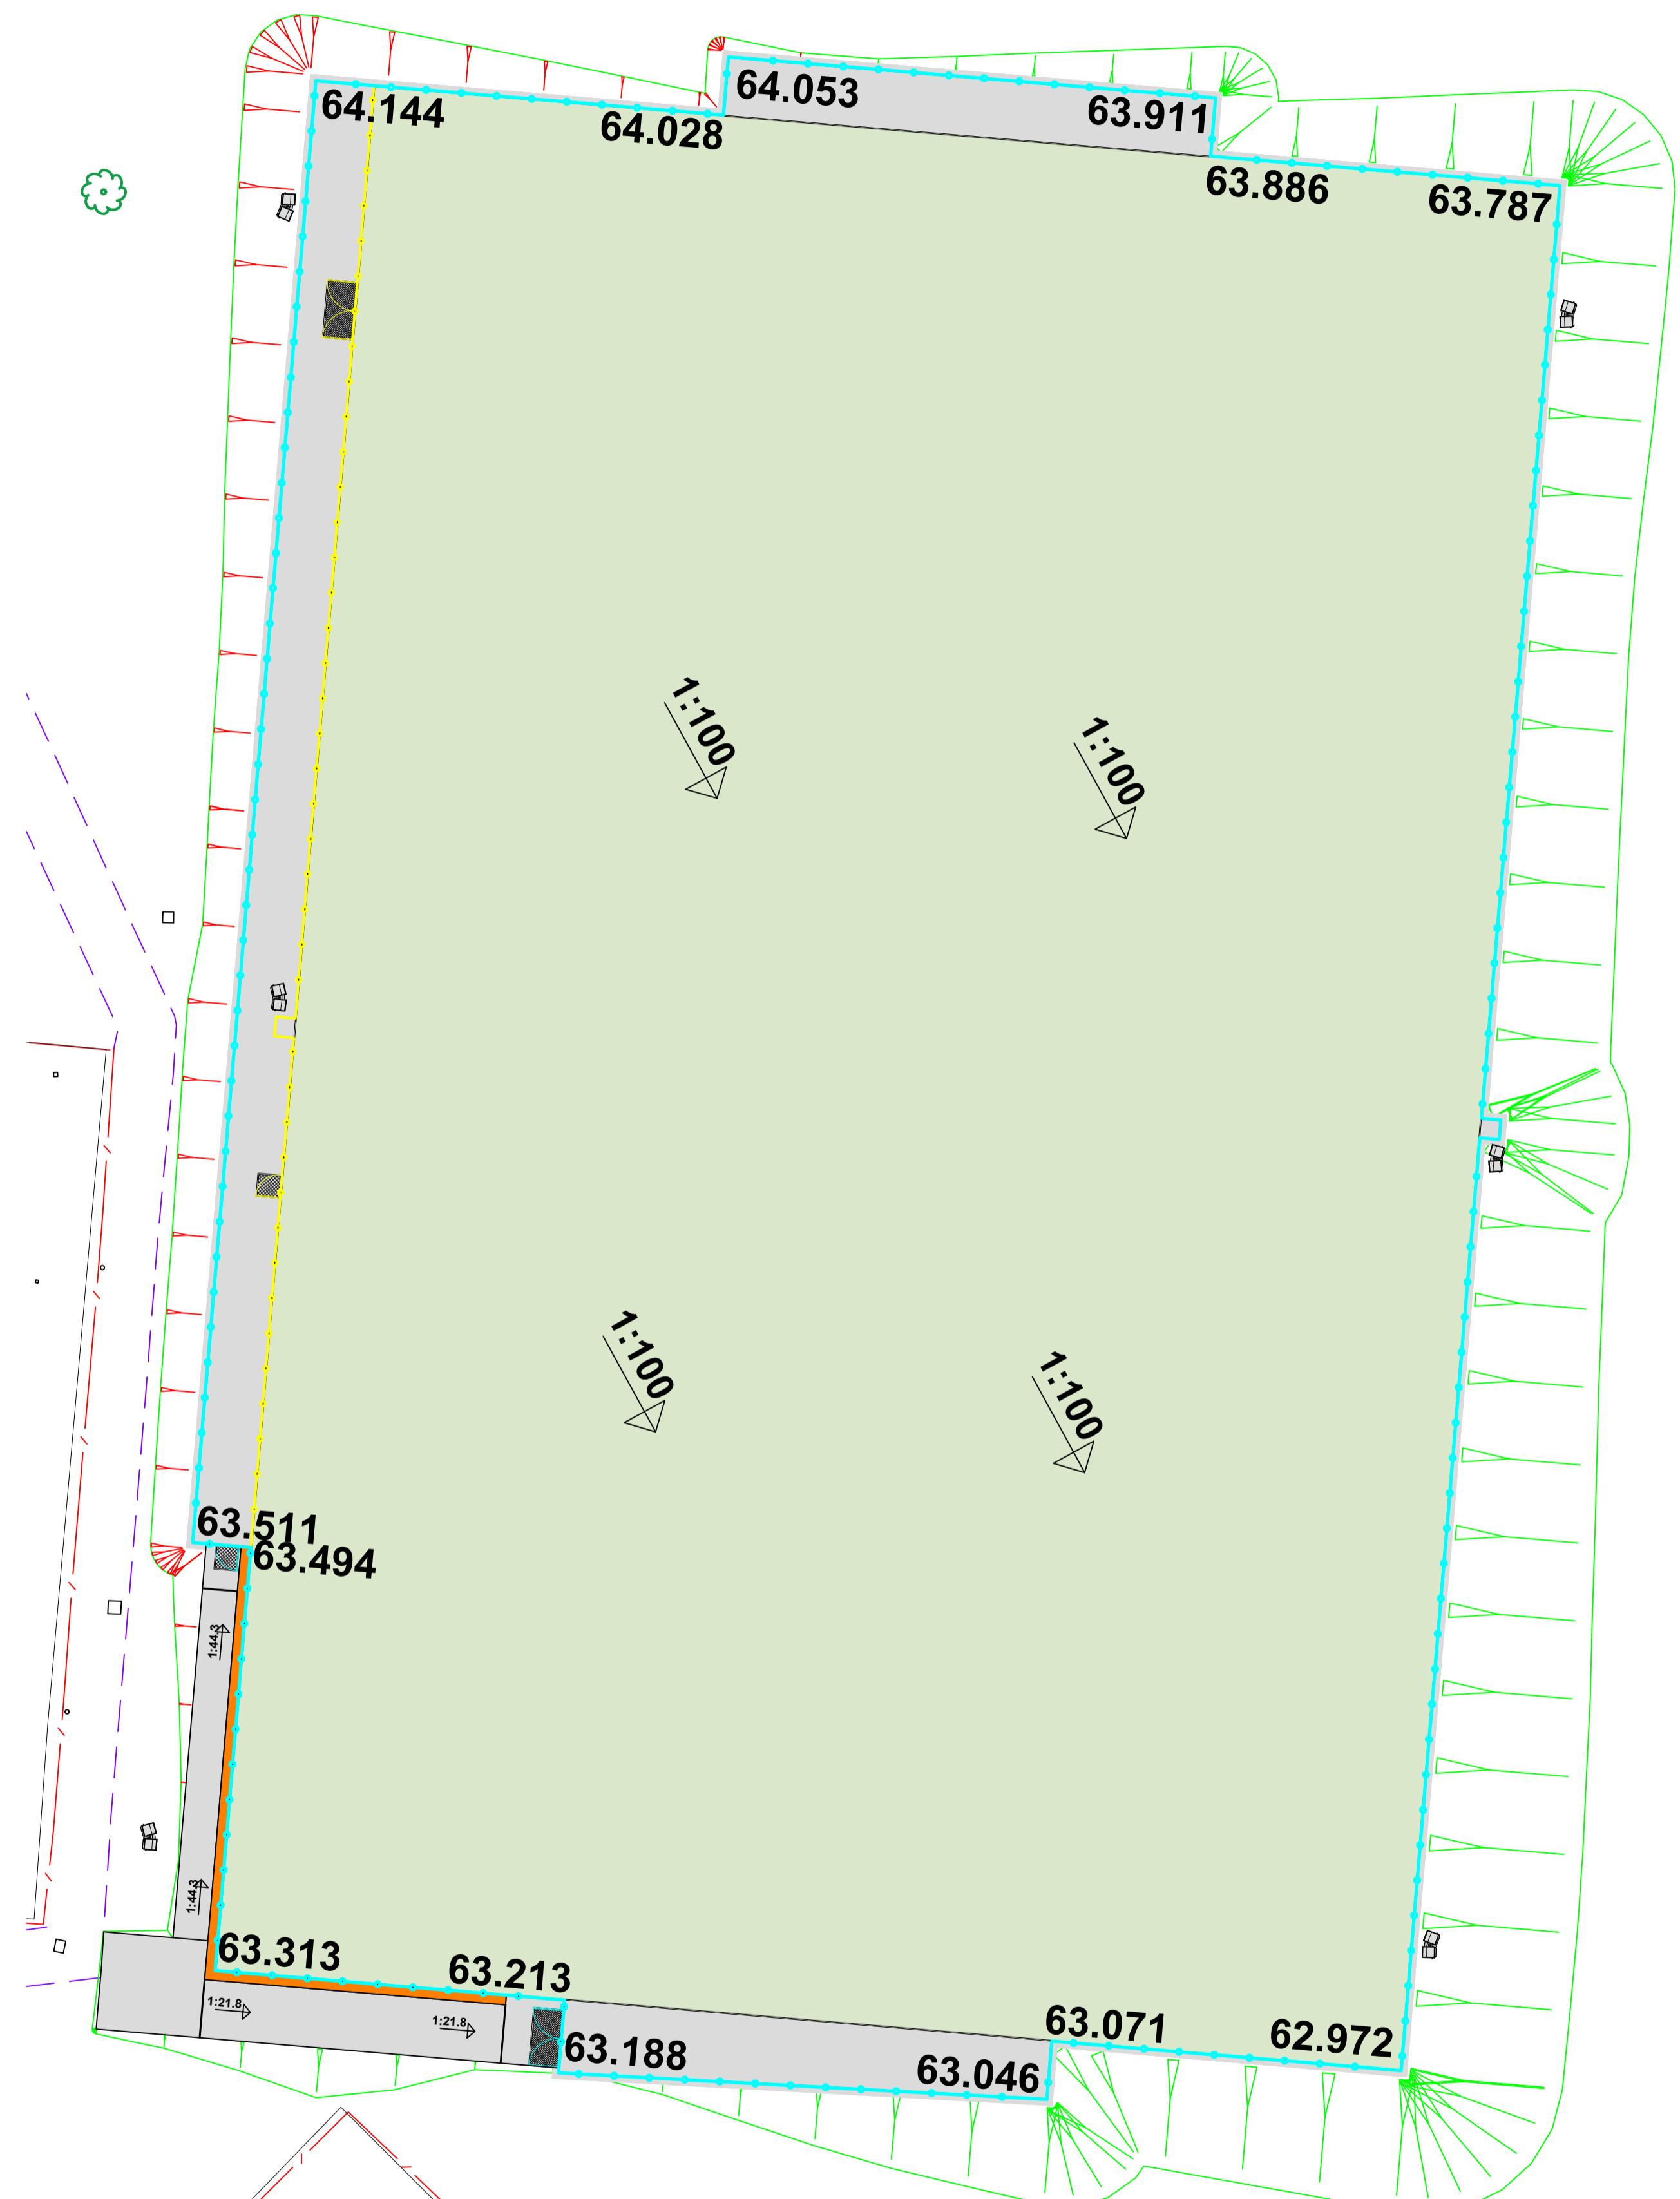

Proposed Site Levels

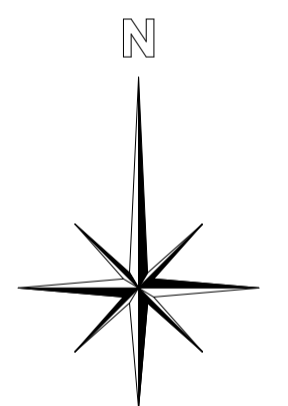

00	PLANNING ISSUE	ME	17/03/26
REV	DESCRIPTION	REV	CK DATE

SSL
Surfacing Standards Limited
SPORTS PITCH CONSULTANTS

AUTHOR
ME

TITLE
Haydon School
New AGP
Pitch Levels

PROJECT	SCALE	SIZE
G-214594	1:250	A1
DRAWING No	REVISION	
13	00	