


PROPOSED NORTH WEST ELEVATION (REAR)

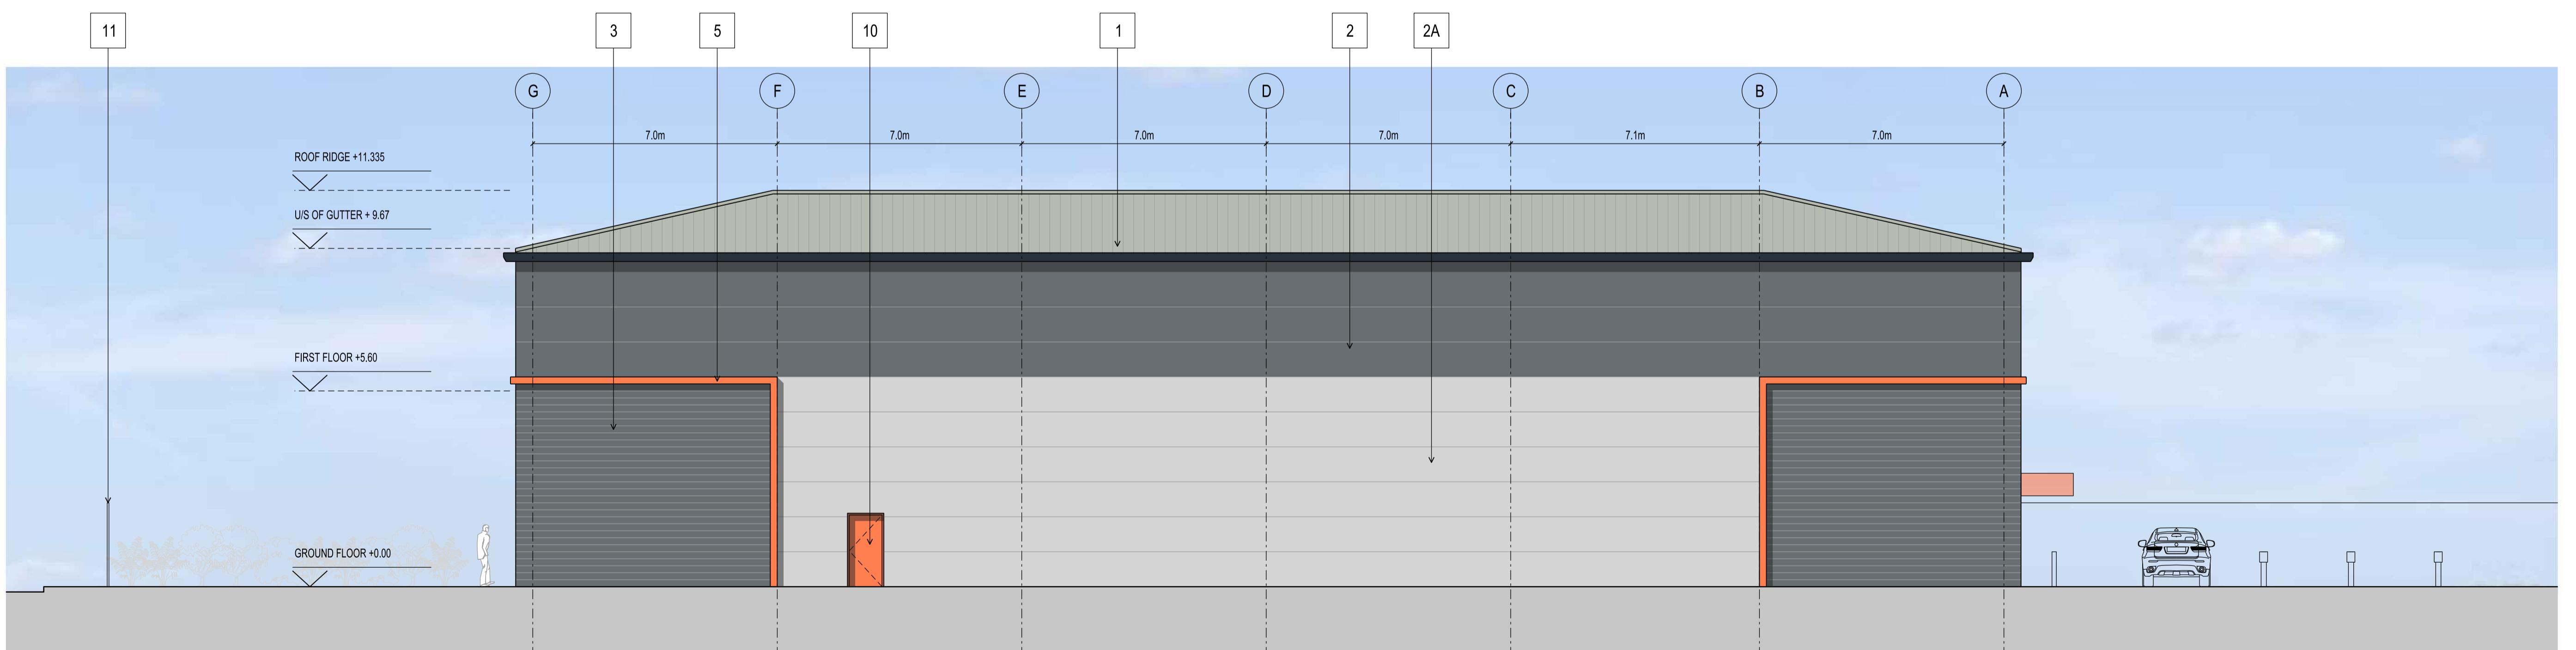

PROPOSED SOUTH WEST ELEVATION (SIDE)

DATE	DRAWN	SCALE @ A1 / A3
08.07.2024	JT	1:100 / 1:200
PROJECT NUMBER	UNIT / BLOCK	TYPE & NUMBER
11565	E 102 D	Site Location Plans L 6 GA Plans P Elevations Sections S Details D Pre/Colour C