



11/10/2024 16:47:42 P:\DGN\1100011500-11599\11565-P-002 Existing Site Constraints Plan.dgn Island-Uxbridge carmen.finch

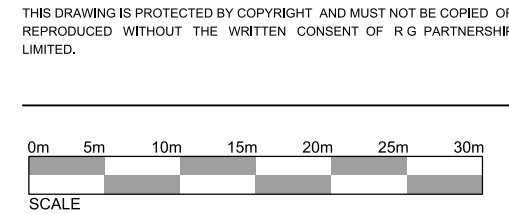

Existing overhead
power lines

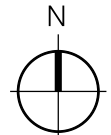

- SITE BOUNDARY FENCE
- SITE BOUNDARY OPEN
- BOUNDARY WALL
- ELECTRIC SUBSTATION
- OVERHEAD POWER LINES
- WATER
- ELECTRICITY
- BT
- GAS
- SURFACE WATER DRAINAGE
- FOUL WATER DRAINAGE

EXISTING BUILDING
Drawing by Greenhatch Group
Site Survey Drawing no.51764-01-T
Dated 06.09.2024

REV.	DATE	NOTES	INIT.
------	------	-------	-------

CLIENT / PROJECT
GLOBE EXHIBITIONS LTD.
ISLAND SITE, EKSDALE ROAD
UB8 2RT, UXBRIDGE

DRAWING TITLE
EXISTING SITE CONSTRAINTS PLAN

STATUS
PLANNING

DATE	DRAWN	SCALE @ A3
11.10.24	CF	1:500

PROJECT NUMBER	UNIT / BLOCK	CI / SFB CODE	TYPE & NUMBER	REVISION LETTER
----------------	--------------	---------------	---------------	-----------------

DRAWING NO.	11565	P	002	-
-------------	-------	---	-----	---

Site Location Plans	L	GA Plans	P	Elevations	E
Sections	S	Details	D	Prefix Colour	C

THE RATCLIFFE GROVES PARTNERSHIP
LONDON
19 BEDFORD ROW
LONDON WC1R 4EB
T. 020 7600 6666 E. london@rgp.uk.com
www.rgp.uk.com

MANCHESTER
105 MANCHESTER ROAD
BURY LANCASHIRE BL9 0TD
T. 0161 797 6000 E. manchester@rgp.uk.com

