

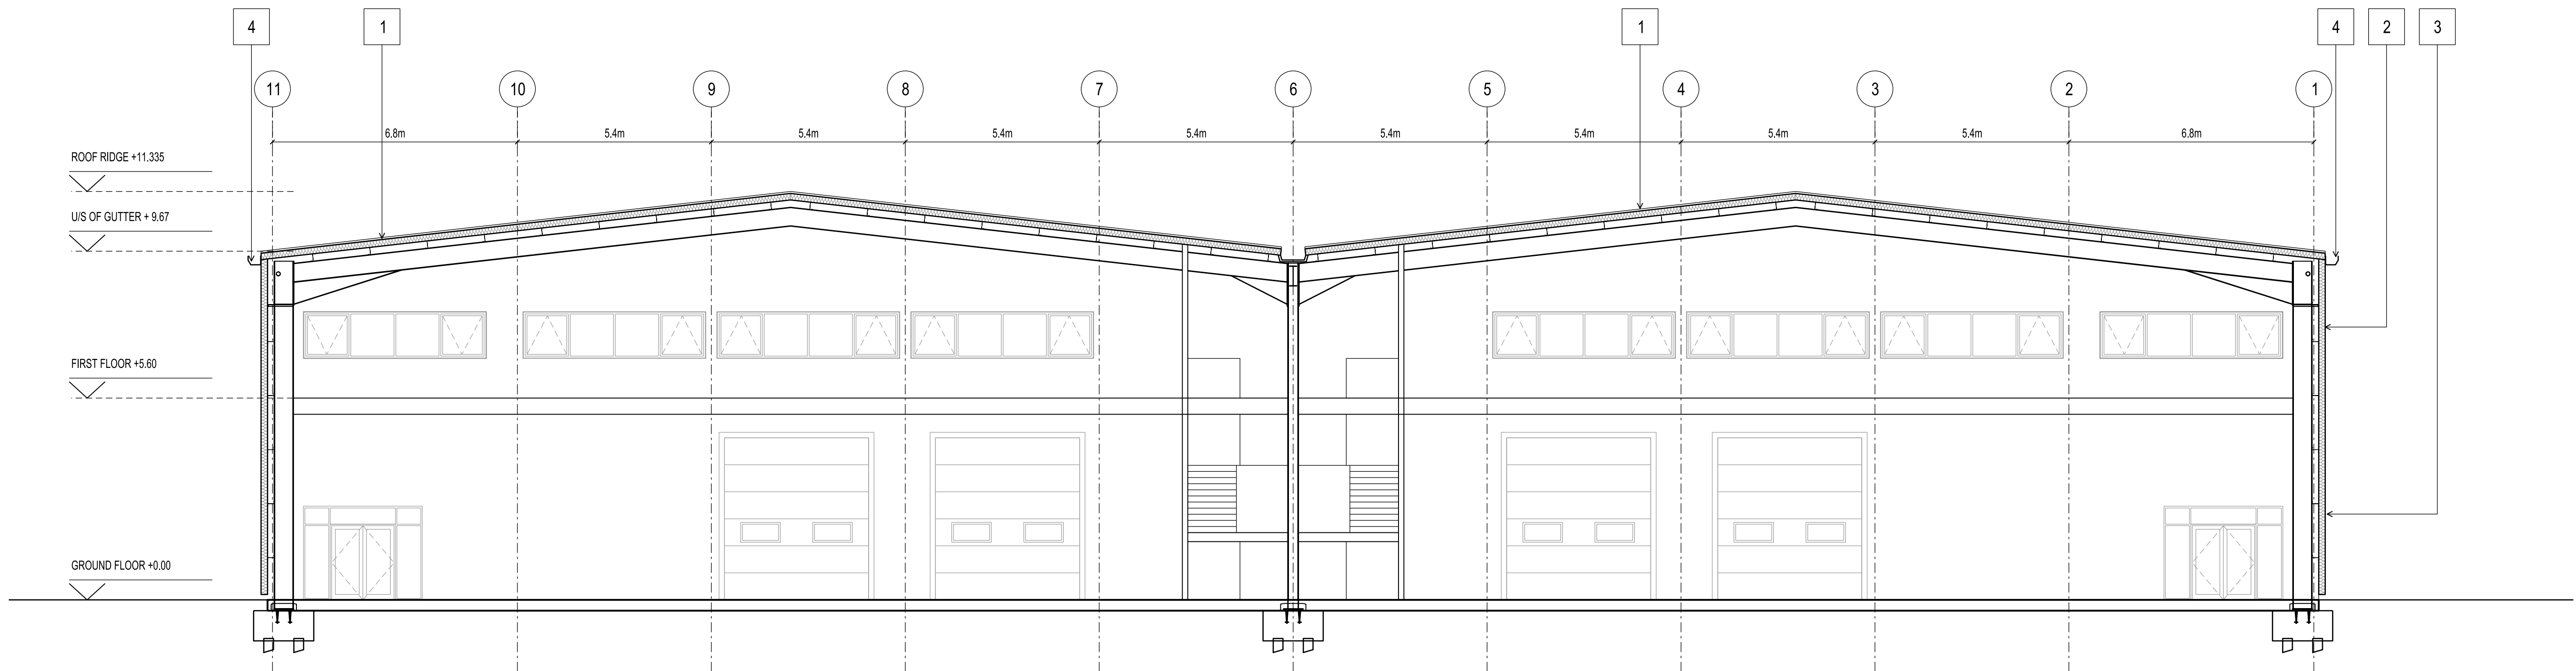


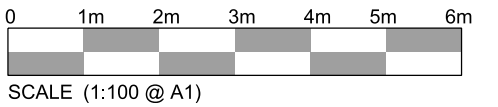


PROPOSED SECTION AA

- 1 Built up profiled metal roofing system - Col: Goosewings Grey
- 2 Composite insulated cladding panel - Col: Charcoal RAL 7024
- 2A Composite insulated cladding panel - Col: Silver RAL 9006
- 3 Composite insulated cladding curved wall pane Col: Charcoal RAL 7024
- 4 Gutter. Col: Anthracite Grey RAL 7016

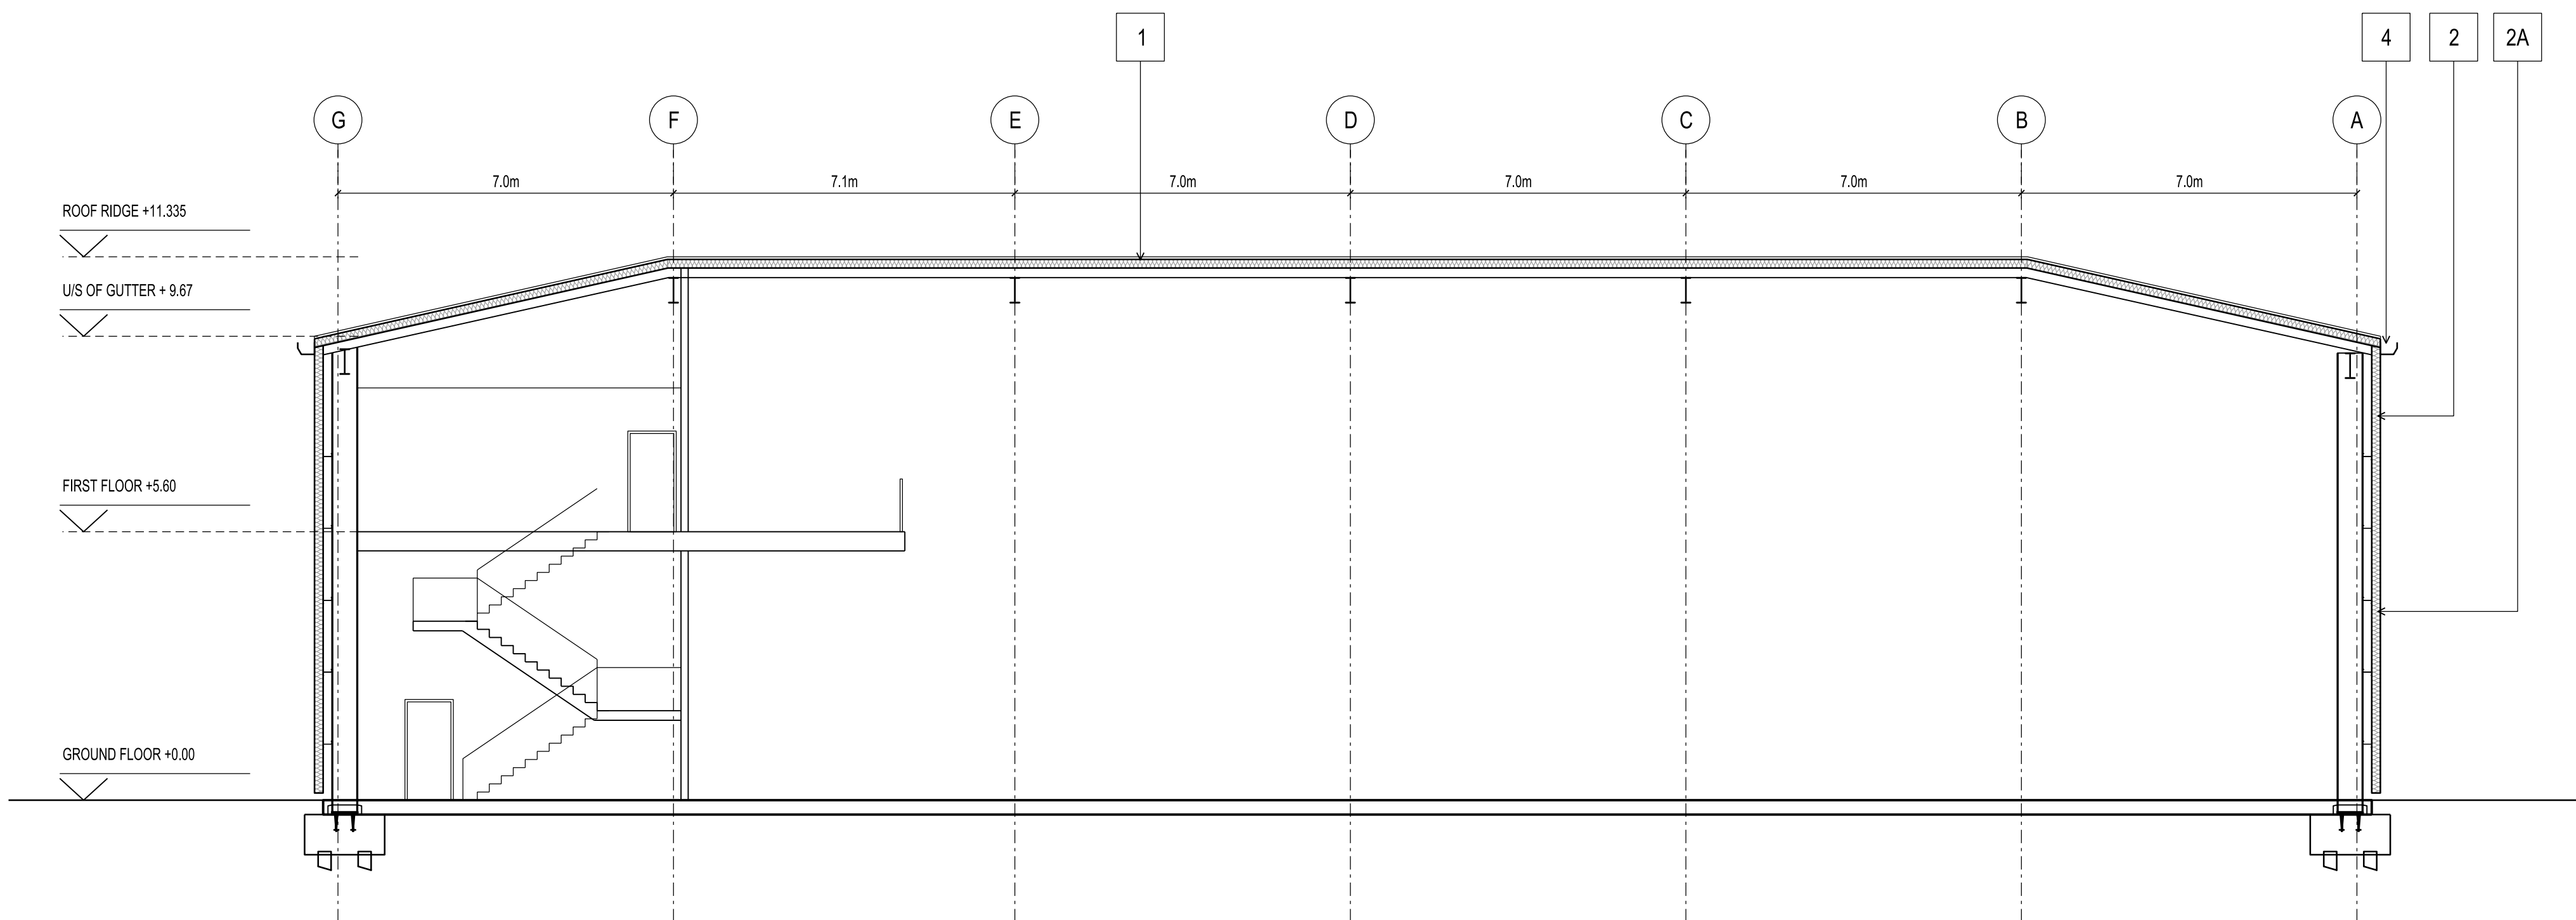

PROPOSED SECTION BB

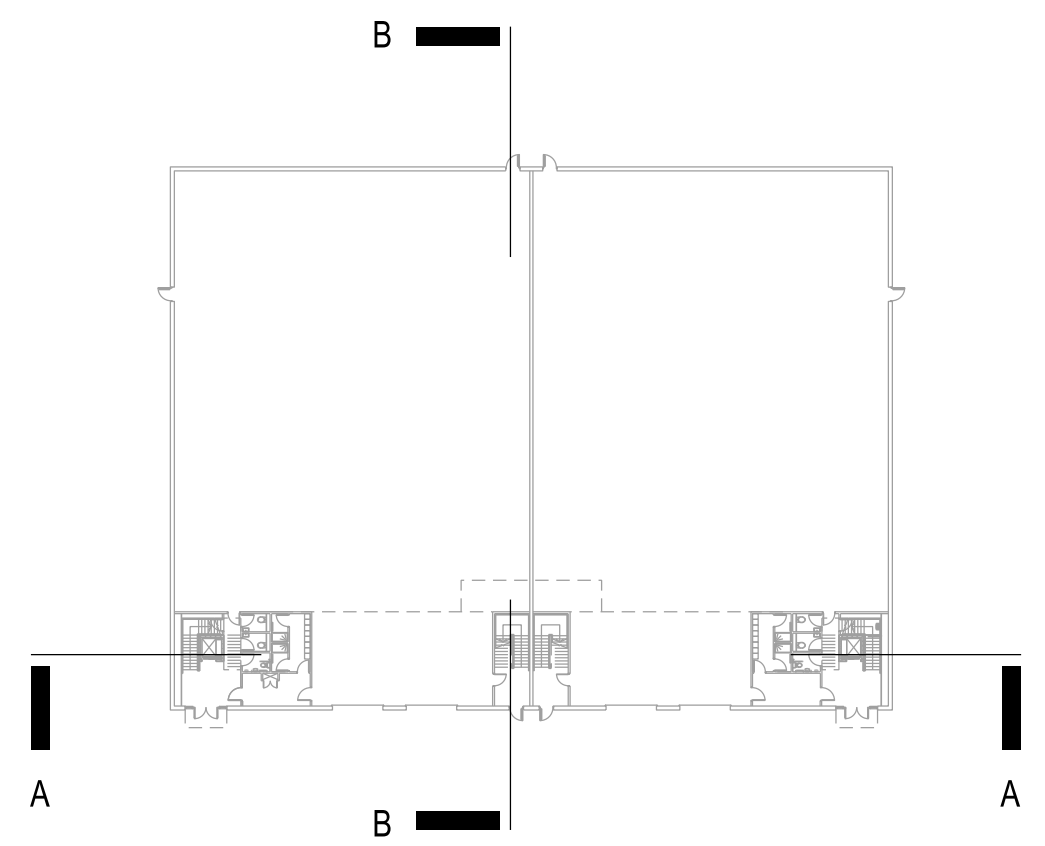

KEY PLAN - NTS

C	11.10.24	Planning Issue	CF
B	16.09.24	Section AA amended to reflect the changes in the elevations	CF
A	30.08.24	Planning drawings issued to design team	JT

REV. DATE NOTES

CLIENT / PROJECT
GLOBE EXHIBITIONS LTD.
ISLAND SITE, EKSDALE ROAD
UB8 2RT, UXBRIDGE
DRAWING TITLE
PROPOSED SECTIONS

STATUS
PLANNING

DATE
22.07.2024

DRAWN
JT

SCALE @ A1 / A3
1:100 / 1:200

PROJECT NUMBER
11565

UNIT
S

CI / SPS
101

TYPE A
C

REVISION
C

THE RATCLIFFE GROVES PARTNERSHIP
LONDON
18 BEDFORD ROW
LONDON WC1R 4EB
T: 020 7606 6666 E: london@rgp.co.uk
www.rgp.co.uk

MANCHESTER
105 MANCHESTER ROAD
BURY LANCASHIRE BL9 9TD
T: 0161 797 6000 E: manchester@rgp.co.uk

