



GENERAL NOTES:

1. DO NOT SCALE FROM THIS DRAWING EXCEPT FOR PLANNING PURPOSES.
2. SETTING OUT DIMENSIONS SHOWN INDICATIVELY. DIMENSIONS TO BE VERIFIED AND CONFIRMED ON SITE BY THE CONTRACTOR/BUILDER AND/OR CLIENT.
3. THIS DRAWING TO BE READ IN CONJUNCTION WITH ALL OTHER ARCHITECT'S DRAWINGS, ENGINEER'S DRAWINGS, CALCULATIONS, SPECIFICATION AND ANY SPECIALIST SUPPLIER'S DRAWINGS.

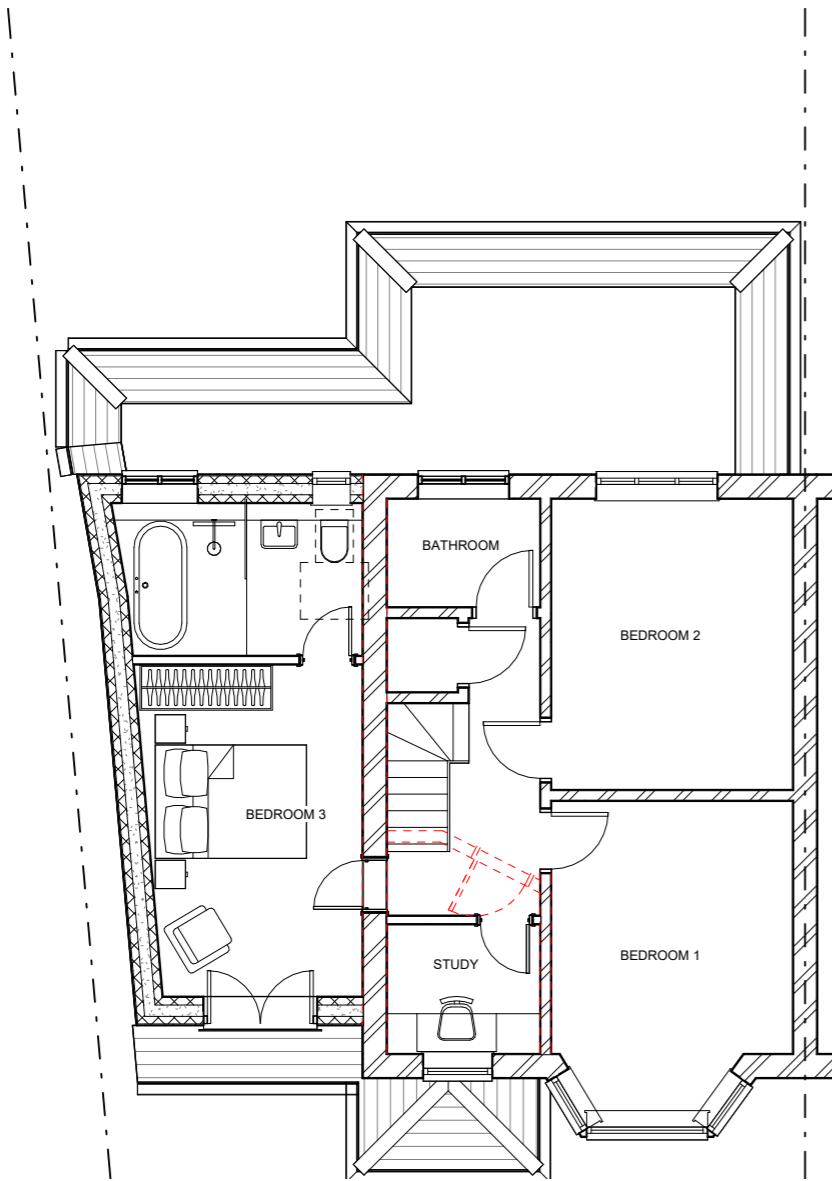

① PROPOSED FIRST FLOOR PLAN.

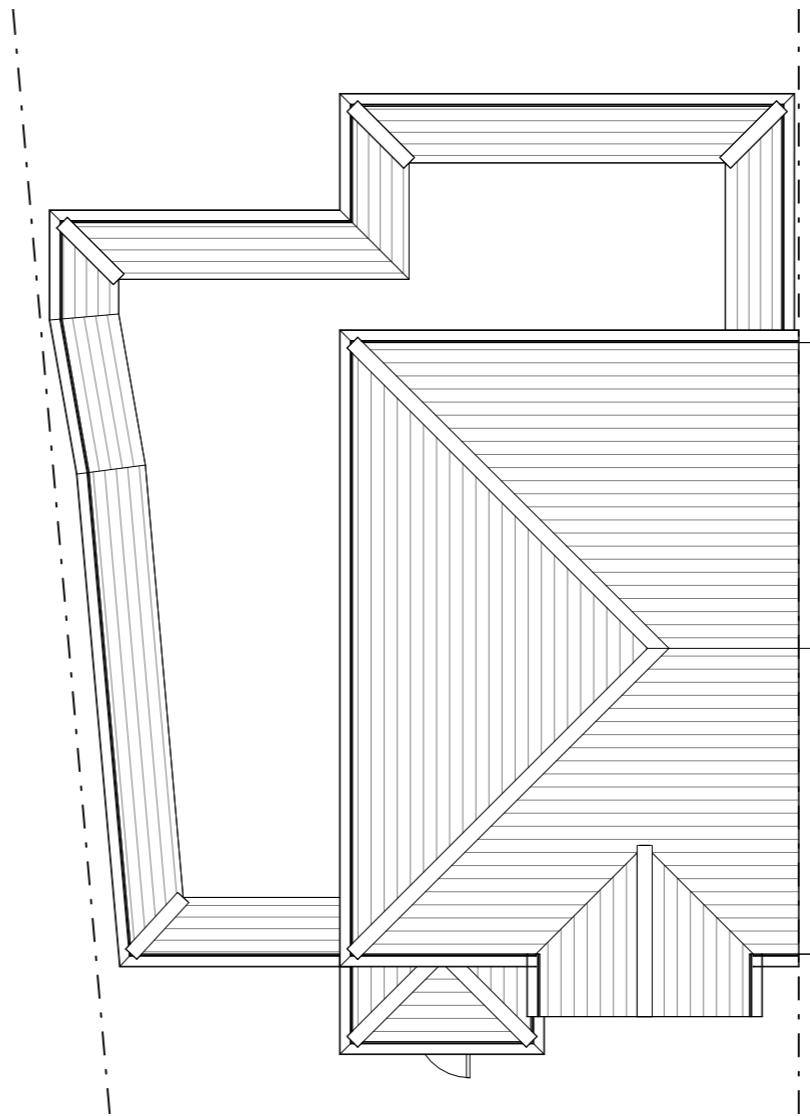

② PROPOSED ROOF PLAN.

P2 PLANNING SUBMISSION
P1 DRAFT
01.03.25
19.02.25
ADDRESS:
3 PRIMROSE GARDENS
LONDON
HA4 6TY

ARCHITECTURAL DESIGN:
 HK HOME ARCHITECTS LTD.

DRAWING TITLE:
PROPOSED FLOOR
PLANS

SCALE:
1:100@A3
DATE:
1 MAR 2025

DRAWING NO. A-103B
REV NO. P2

