



GENERAL NOTES:

1. DO NOT SCALE FROM THIS DRAWING EXCEPT FOR PLANNING PURPOSES.
2. SETTING OUT DIMENSIONS SHOWN INDICATIVELY. DIMENSIONS TO BE VERIFIED AND CONFIRMED ON SITE BY THE CONTRACTOR/BUILDER AND/OR CLIENT.
3. THIS DRAWING TO BE READ IN CONJUNCTION WITH ALL OTHER ARCHITECT'S DRAWINGS, ENGINEER'S DRAWINGS, CALCULATIONS, SPECIFICATION AND ANY SPECIALIST SUPPLIER'S DRAWINGS.

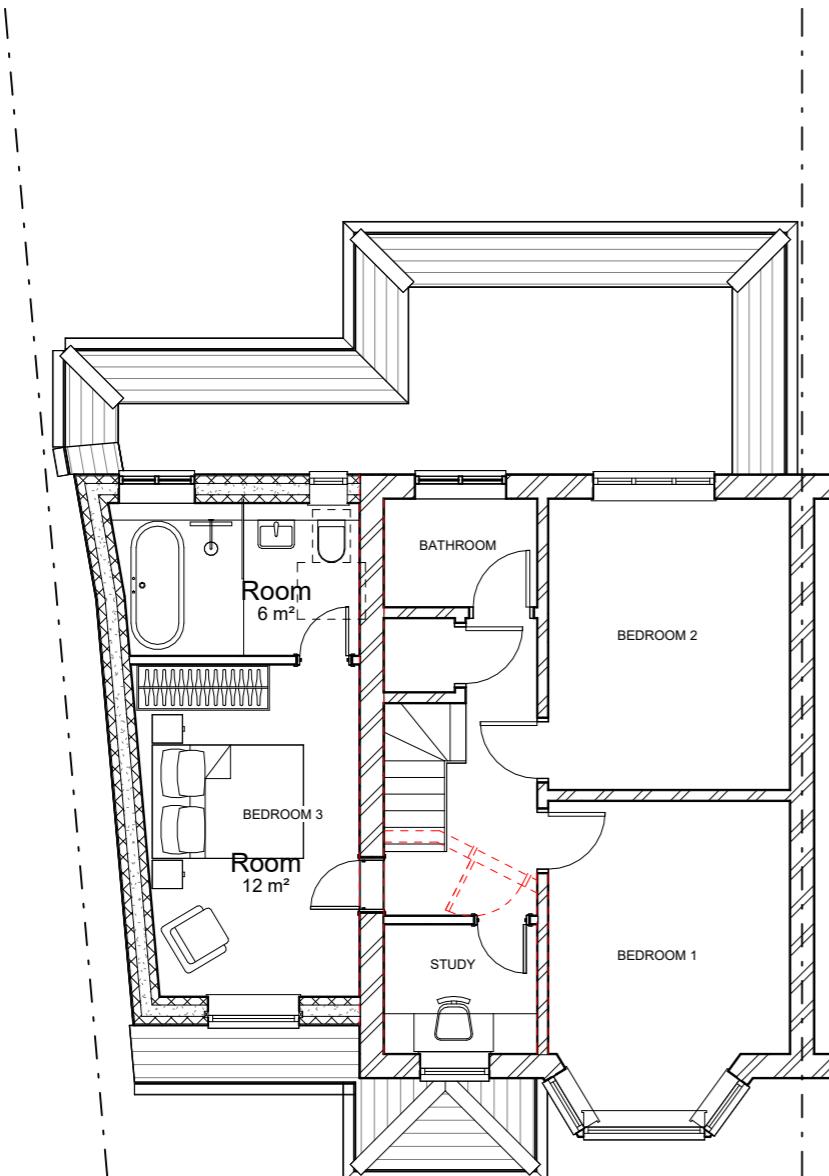

① PROPOSED FIRST FLOOR PLAN.

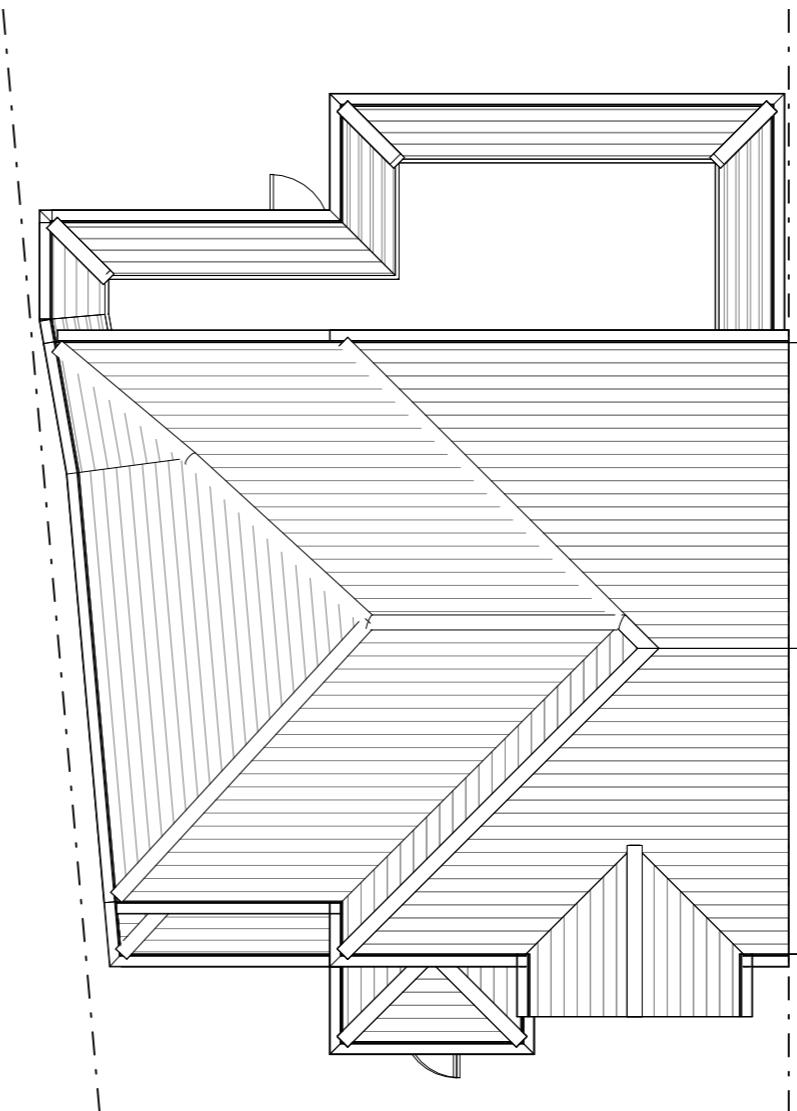

② PROPOSED ROOF PLAN.

P3 WINDOW UPDATE 27.05.25
P2 PLANNING SUBMISSION 01.03.25
P1 DRAFT 19.02.25

ADDRESS:
3 PRIMROSE GARDENS
LONDON
HA4 6TY


ARCHITECTURAL DESIGN:
 HK HOME ARCHITECTS LTD.

DRAWING TITLE:
PROPOSED FLOOR
PLANS

SCALE:
1:100@A3

DATE:
27 MAY 2025

DRAWING NO. A-103B REV NO. P3

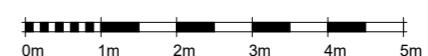

0m 1m 2m 3m 4m 5m