


GENERAL NOTES:

1. DO NOT SCALE FROM THIS DRAWING EXCEPT FOR PLANNING PURPOSES.
2. SETTING OUT DIMENSIONS SHOWN INDICATIVELY. DIMENSIONS TO BE VERIFIED AND CONFIRMED ON SITE BY THE CONTRACTOR/BUILDER AND/OR CLIENT.
3. THIS DRAWING TO BE READ IN CONJUNCTION WITH ALL OTHER ARCHITECT'S DRAWINGS, ENGINEER'S DRAWINGS, CALCULATIONS, SPECIFICATION AND ANY SPECIALIST SUPPLIER'S DRAWINGS.

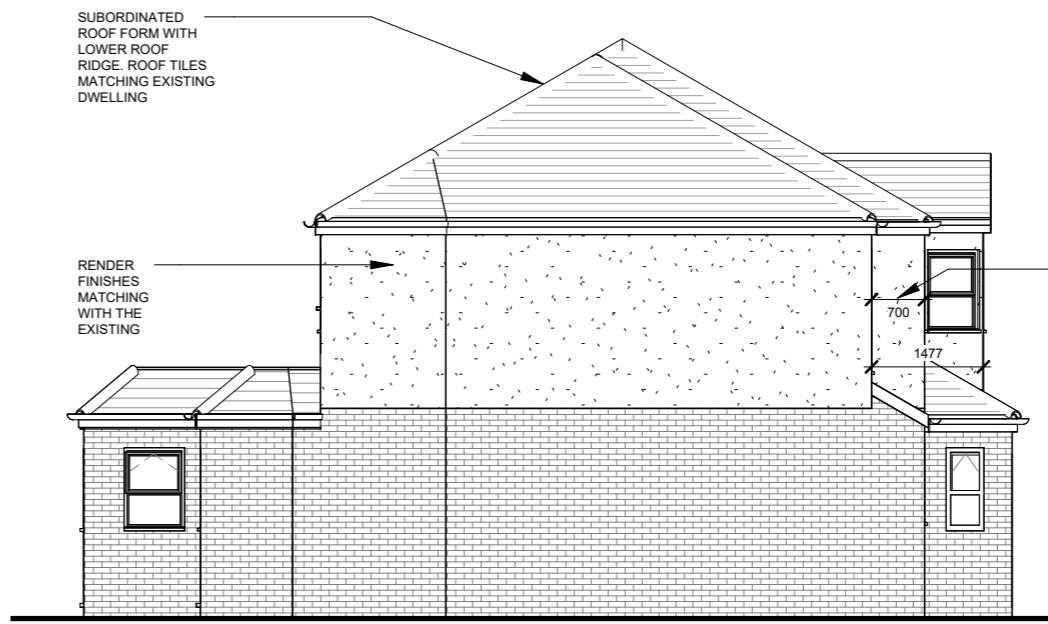

① PROPOSED SOUTH ELEVATION.



② PROPOSED WEST ELEVATION.



③ PROPOSED NORTH ELEVATION.

P3 WINDOW UPDATE 27.05.25  
P2 PLANNING SUBMISSION 01.03.25  
P1 DRAFT 19.02.25

ADDRESS:  
3 PRIMROSE GARDENS  
LONDON  
HA4 6TY

ARCHITECTURAL DESIGN:  
 HK HOME ARCHITECTS LTD.

DRAWING TITLE:  
PROPOSED  
ELEVATIONS

SCALE:  
1:100@A3

DATE:  
27 MAY 2025

DRAWING NO. REV NO.

A-105B P3

