


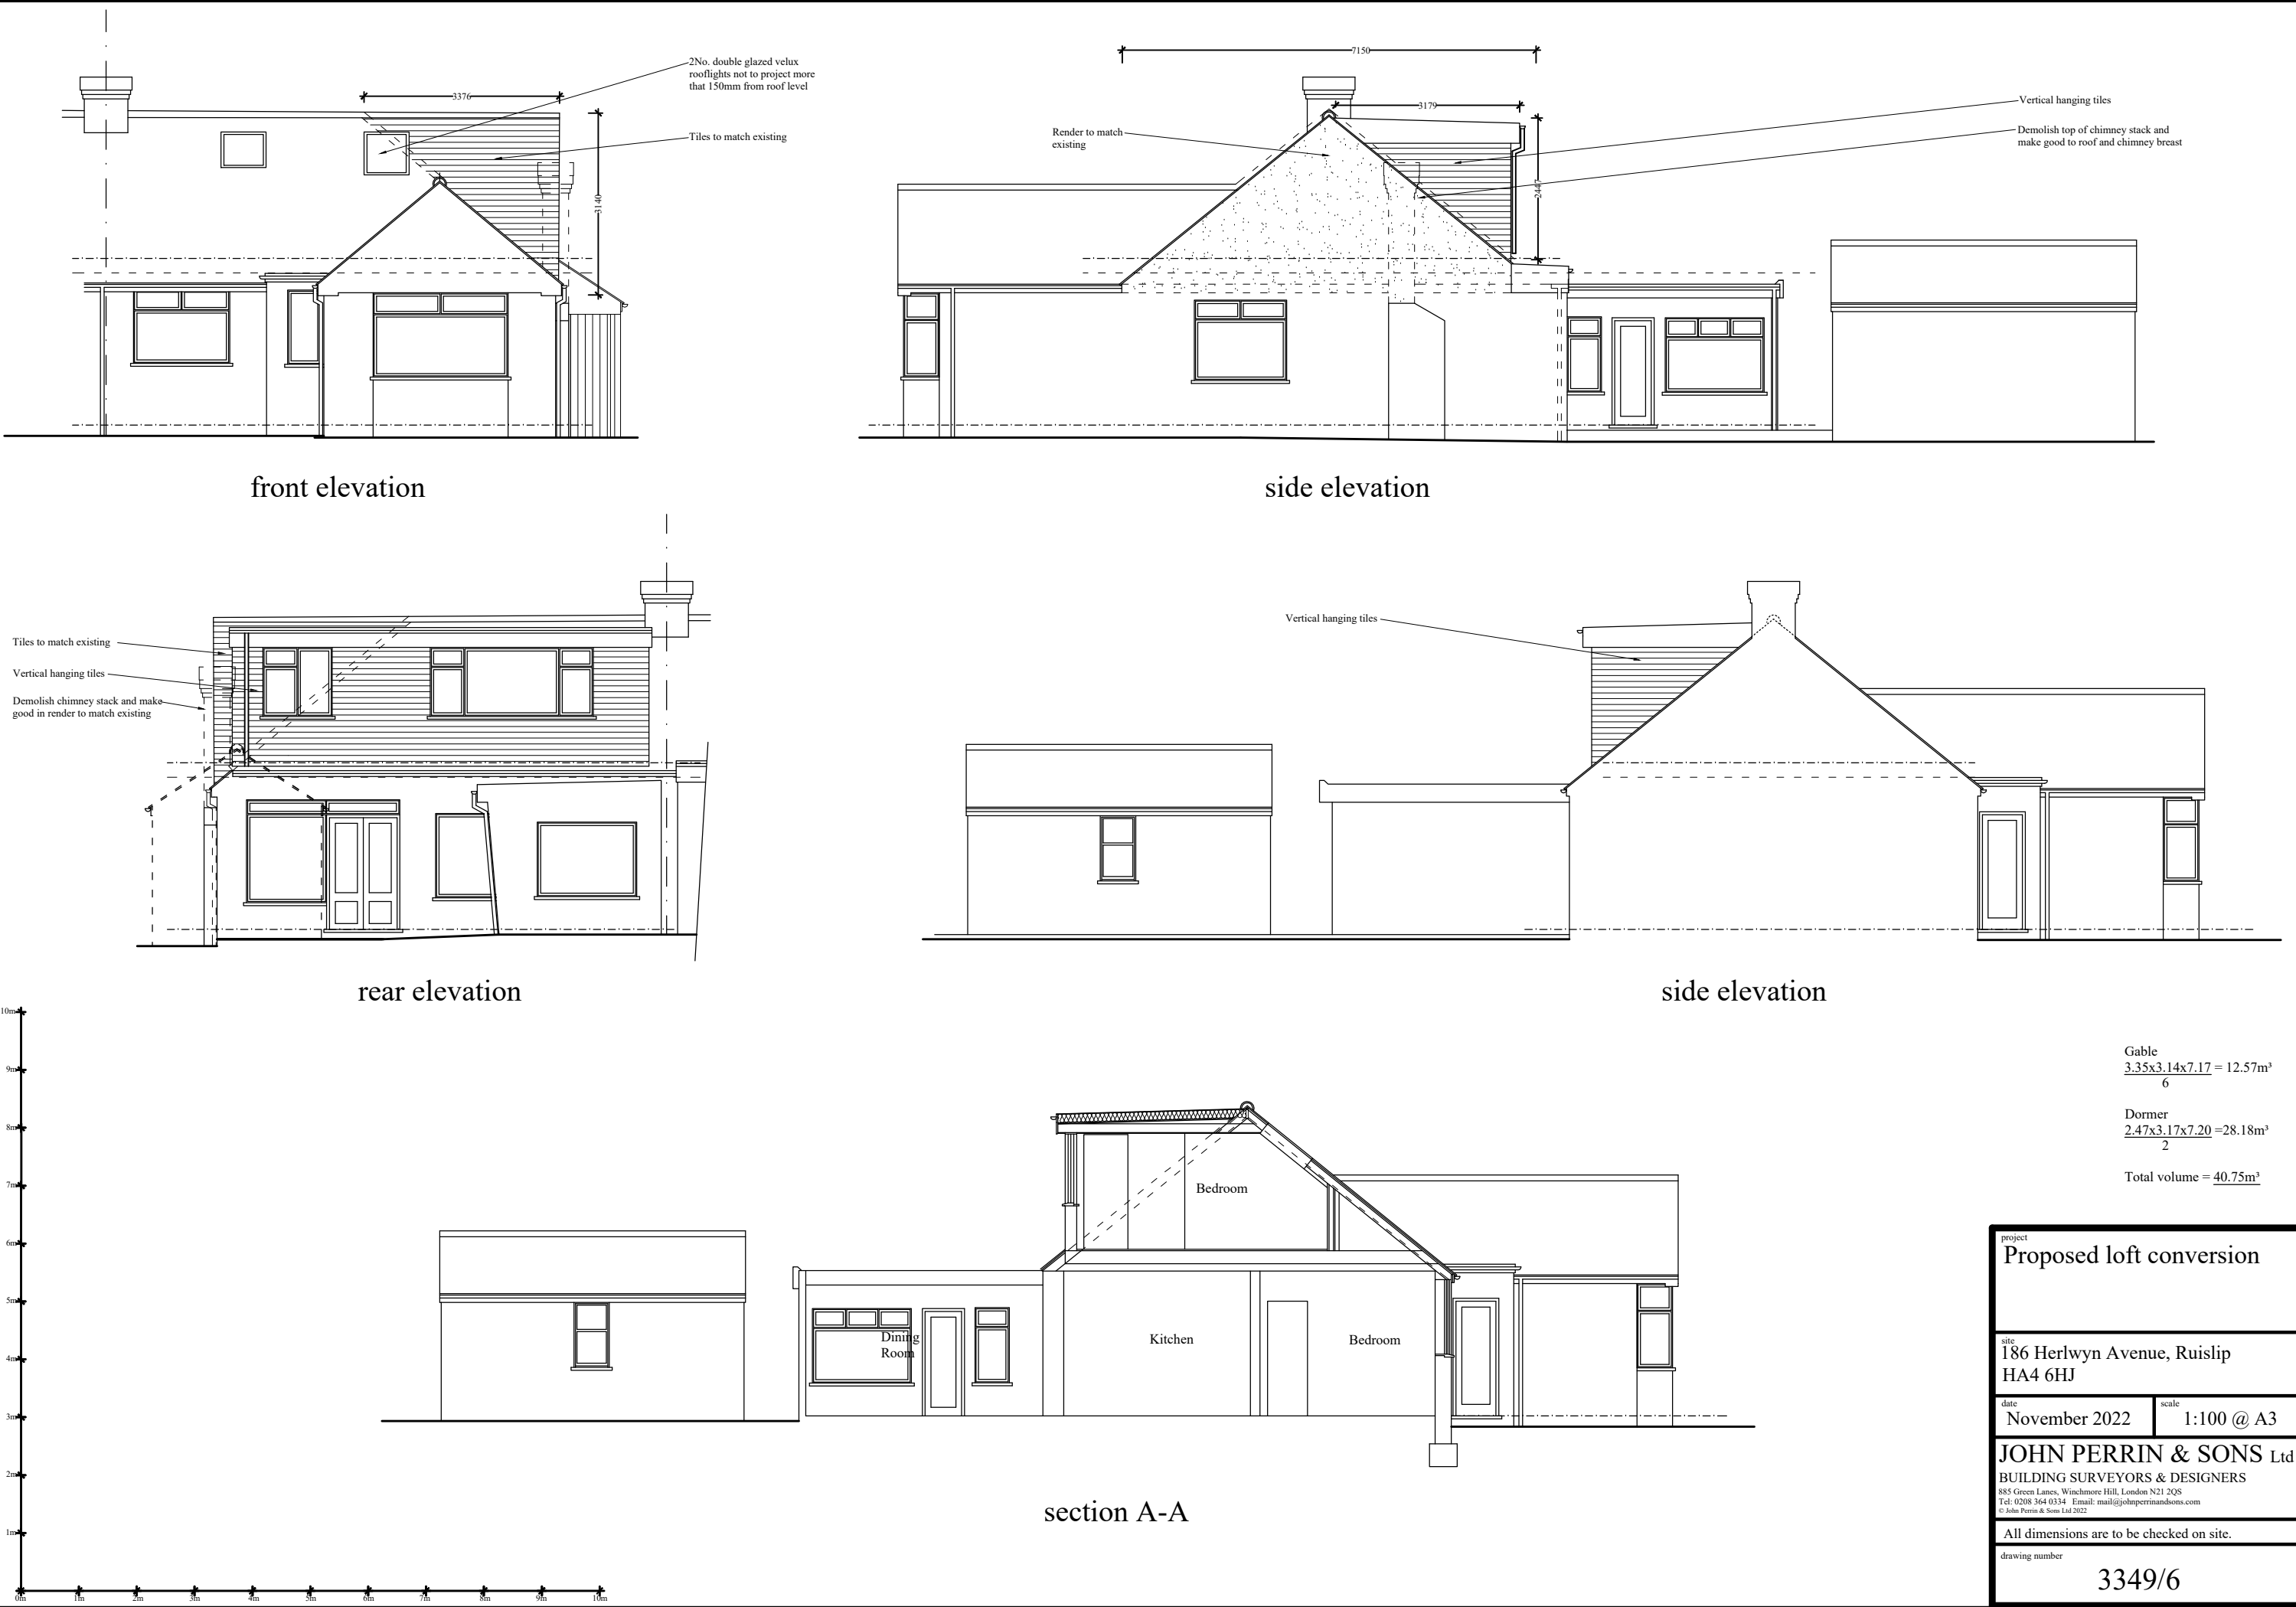

project	
Proposed loft conversion	
site	
186 Herlwyn Avenue, Ruislip HA4 6HJ	
date	scale
November 2022	1:100 @ A3
JOHN PERRIN & SONS Ltd	
BUILDING SURVEYORS & DESIGNERS	
885 Green Lanes, Winchmore Hill, London N21 2QS	
Tel: 0208 364 0334 Email: mail@johnperrinandsons.com	
© John Perrin & Sons Ltd 2022	
All dimensions are to be checked on site.	
drawing number	
3349/6	