

FOR CONSTRUCTION PURPOSES DO NOT SCALE FROM THIS DRAWING. ALL DIMENSIONS TO BE CHECKED ON SITE. ANY DISCREPANCIES MUST BE REPORTED TO THE ARCHITECT FOR VERIFICATION PRIOR TO COMMENCEMENT OF THE EFFECTED WORKS. IF IN DOUBT ASK. THIS DRAWING IS COPYRIGHT.

Rev No	Date	Revision note
PI	13th Sept '23	Preliminary Issue

A

B

C

D

E

F

A


B

C

D

E

F

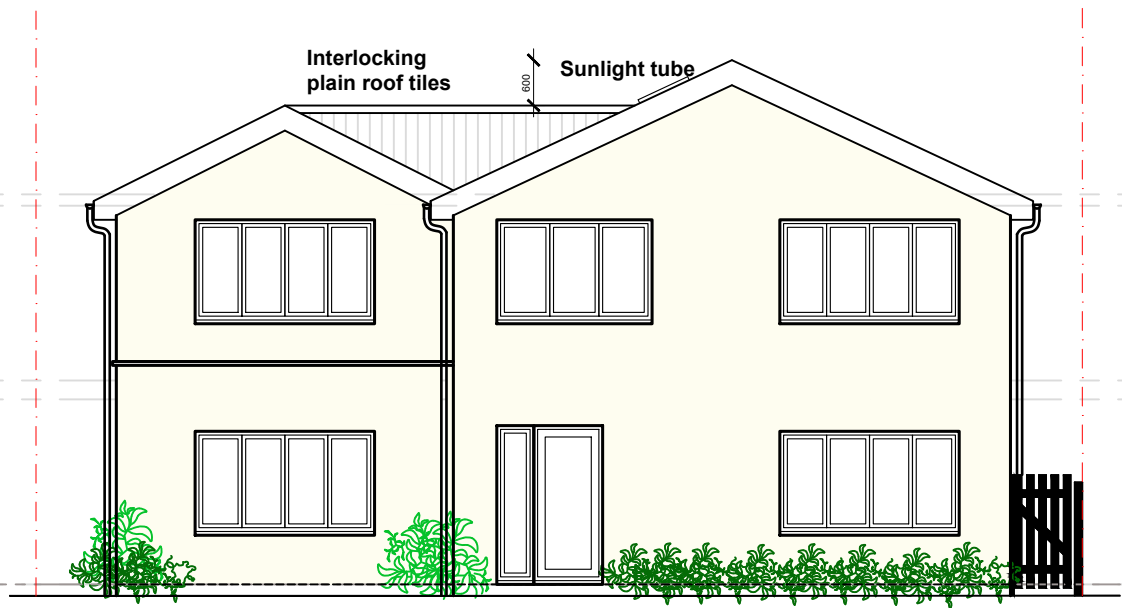

PROPOSED
FRONT ELEVATION


Roof to be
pitched and tiled
to match existing

New windows/doors
to be double glazed
aluminium framed


External finish to be
cream off white
render finish

DPC to be no less than
150mm above ground level

PROPOSED
SIDE ELEVATION

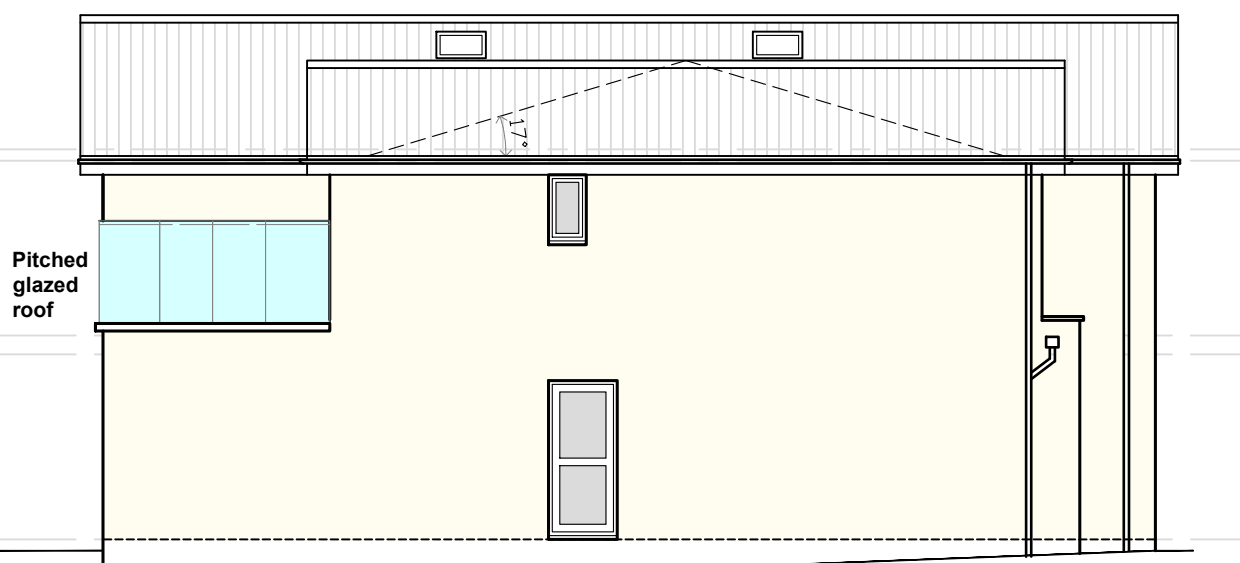

New flank windows/doors to
be non opening below 1.7m
from FFL and obscure glazed

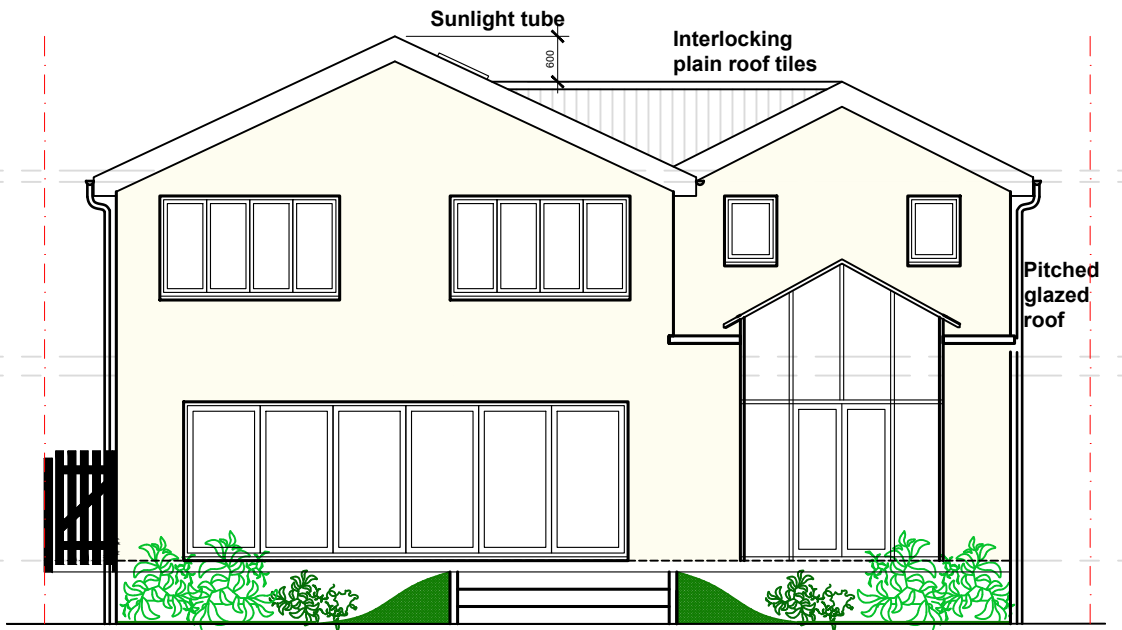

PROPOSED
REAR ELEVATION

Roof to be
pitched and tiled
to match existing

New windows/doors
to be double glazed
aluminium framed


External finish to be
cream off white
render finish

DPC to be no less than
150mm above ground level

PROPOSED
SIDE ELEVATION



New flank windows/doors to
be non opening below 1.7m
from FFL and obscure glazed

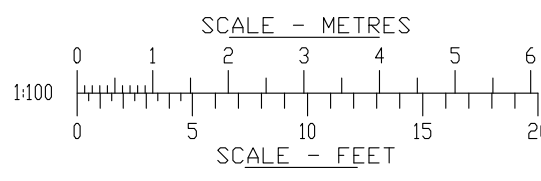

jpb
architects

BROOK HOUSE
54A COWLEY MILL ROAD
UXBRIDGE UB8 2FX
TEL: (01895) 272 446
FAX: (01895) 272 483
EMAIL: admin@jpbarchitects.co.uk

JOB TITLE		
3c Court Road Ickenham Uxbridge UB10 8TE		
DRG TITLE		
Proposed Elevations		
SCALE @ A3	DATE	
1:100	Aug '23	
JOB NO.	DRG NO.	REV
10639	215	Rev