


EXISTING REAR ELEVATION




EXISTING SIDE ELEVATION

<b>Nigel Fallon, B.Sc. (Hons)MBEng. 07768-408525</b> <b>Planning &amp; Development Consultant, Building Engineer.</b> <b>164 Japonica Lane,</b> <b>Willen Park,</b> <b>Milton Keynes, MK15 9EE.</b>		<b>ADDRESS:</b> <b>53, THE DINGLE,</b> <b>UXBRIDGE, UB10 0DH.</b>
<b>DRAWING TITLE: EXISTING/ PROPOSED ELEVATIONS</b>		<b>NO. - 03</b> <b>REV: A</b>
<b>SCALE - 1: 100</b>	<b>DATE: 16/ 05/ 2023</b>	<b>DRG. PAPER SIZE: A3</b>

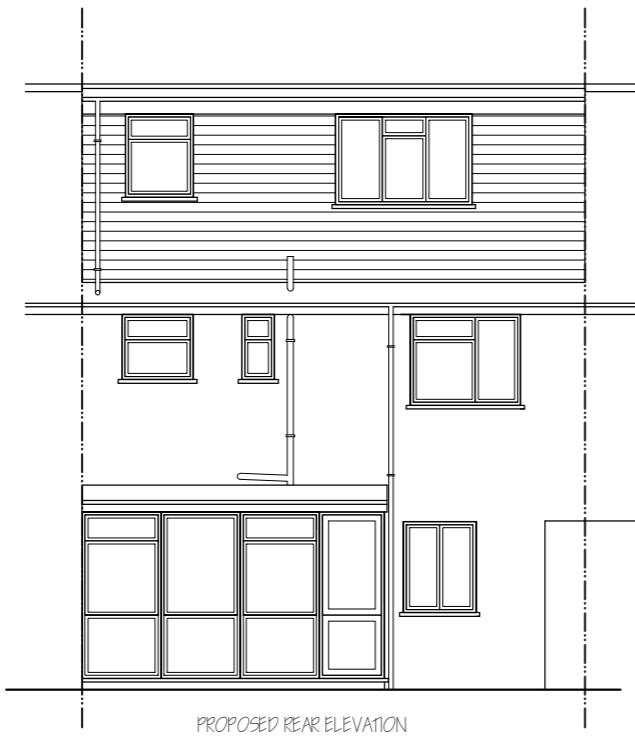

PROPOSED REAR ELEVATION

MATERIALS USED IN ANY EXTERIOR WORK TO BE OF A  
SIMILAR APPEARANCE TO THOSE USED IN THE  
CONSTRUCTION OF THE EXTERIOR OF THE EXISTING  
DWELLING HOUSE.

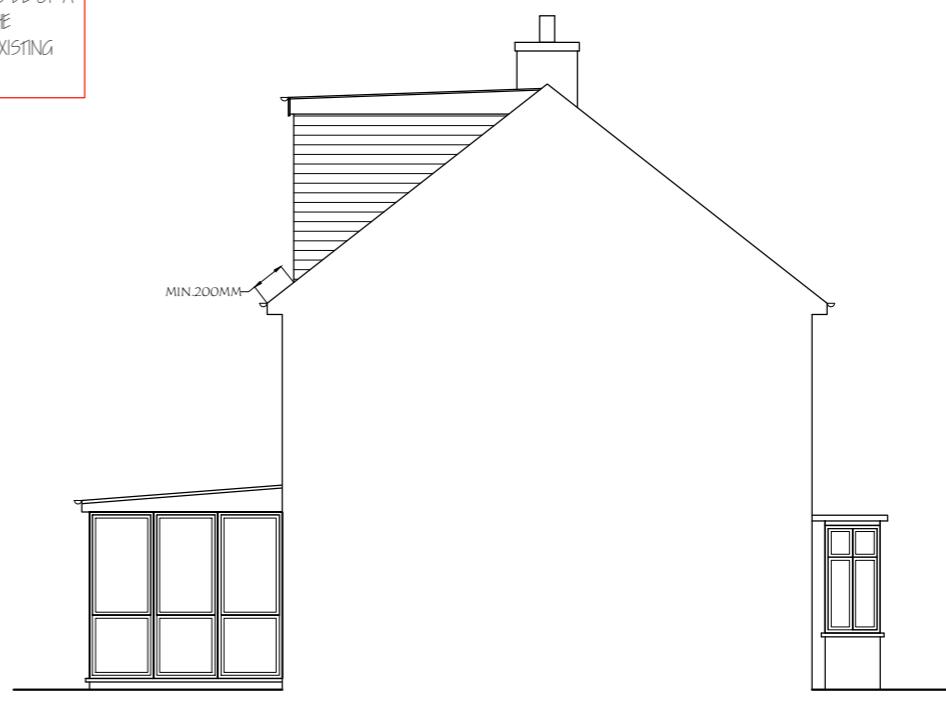

PROPOSED SIDE ELEVATION

	4.03m <sup>2</sup> 6.65m	26.80m <sup>3</sup>
<b>TOTAL = 26.80m<sup>3</sup></b>		26.80m <sup>3</sup> < 40m <sup>3</sup> , THEREFORE IT'S P.D.