


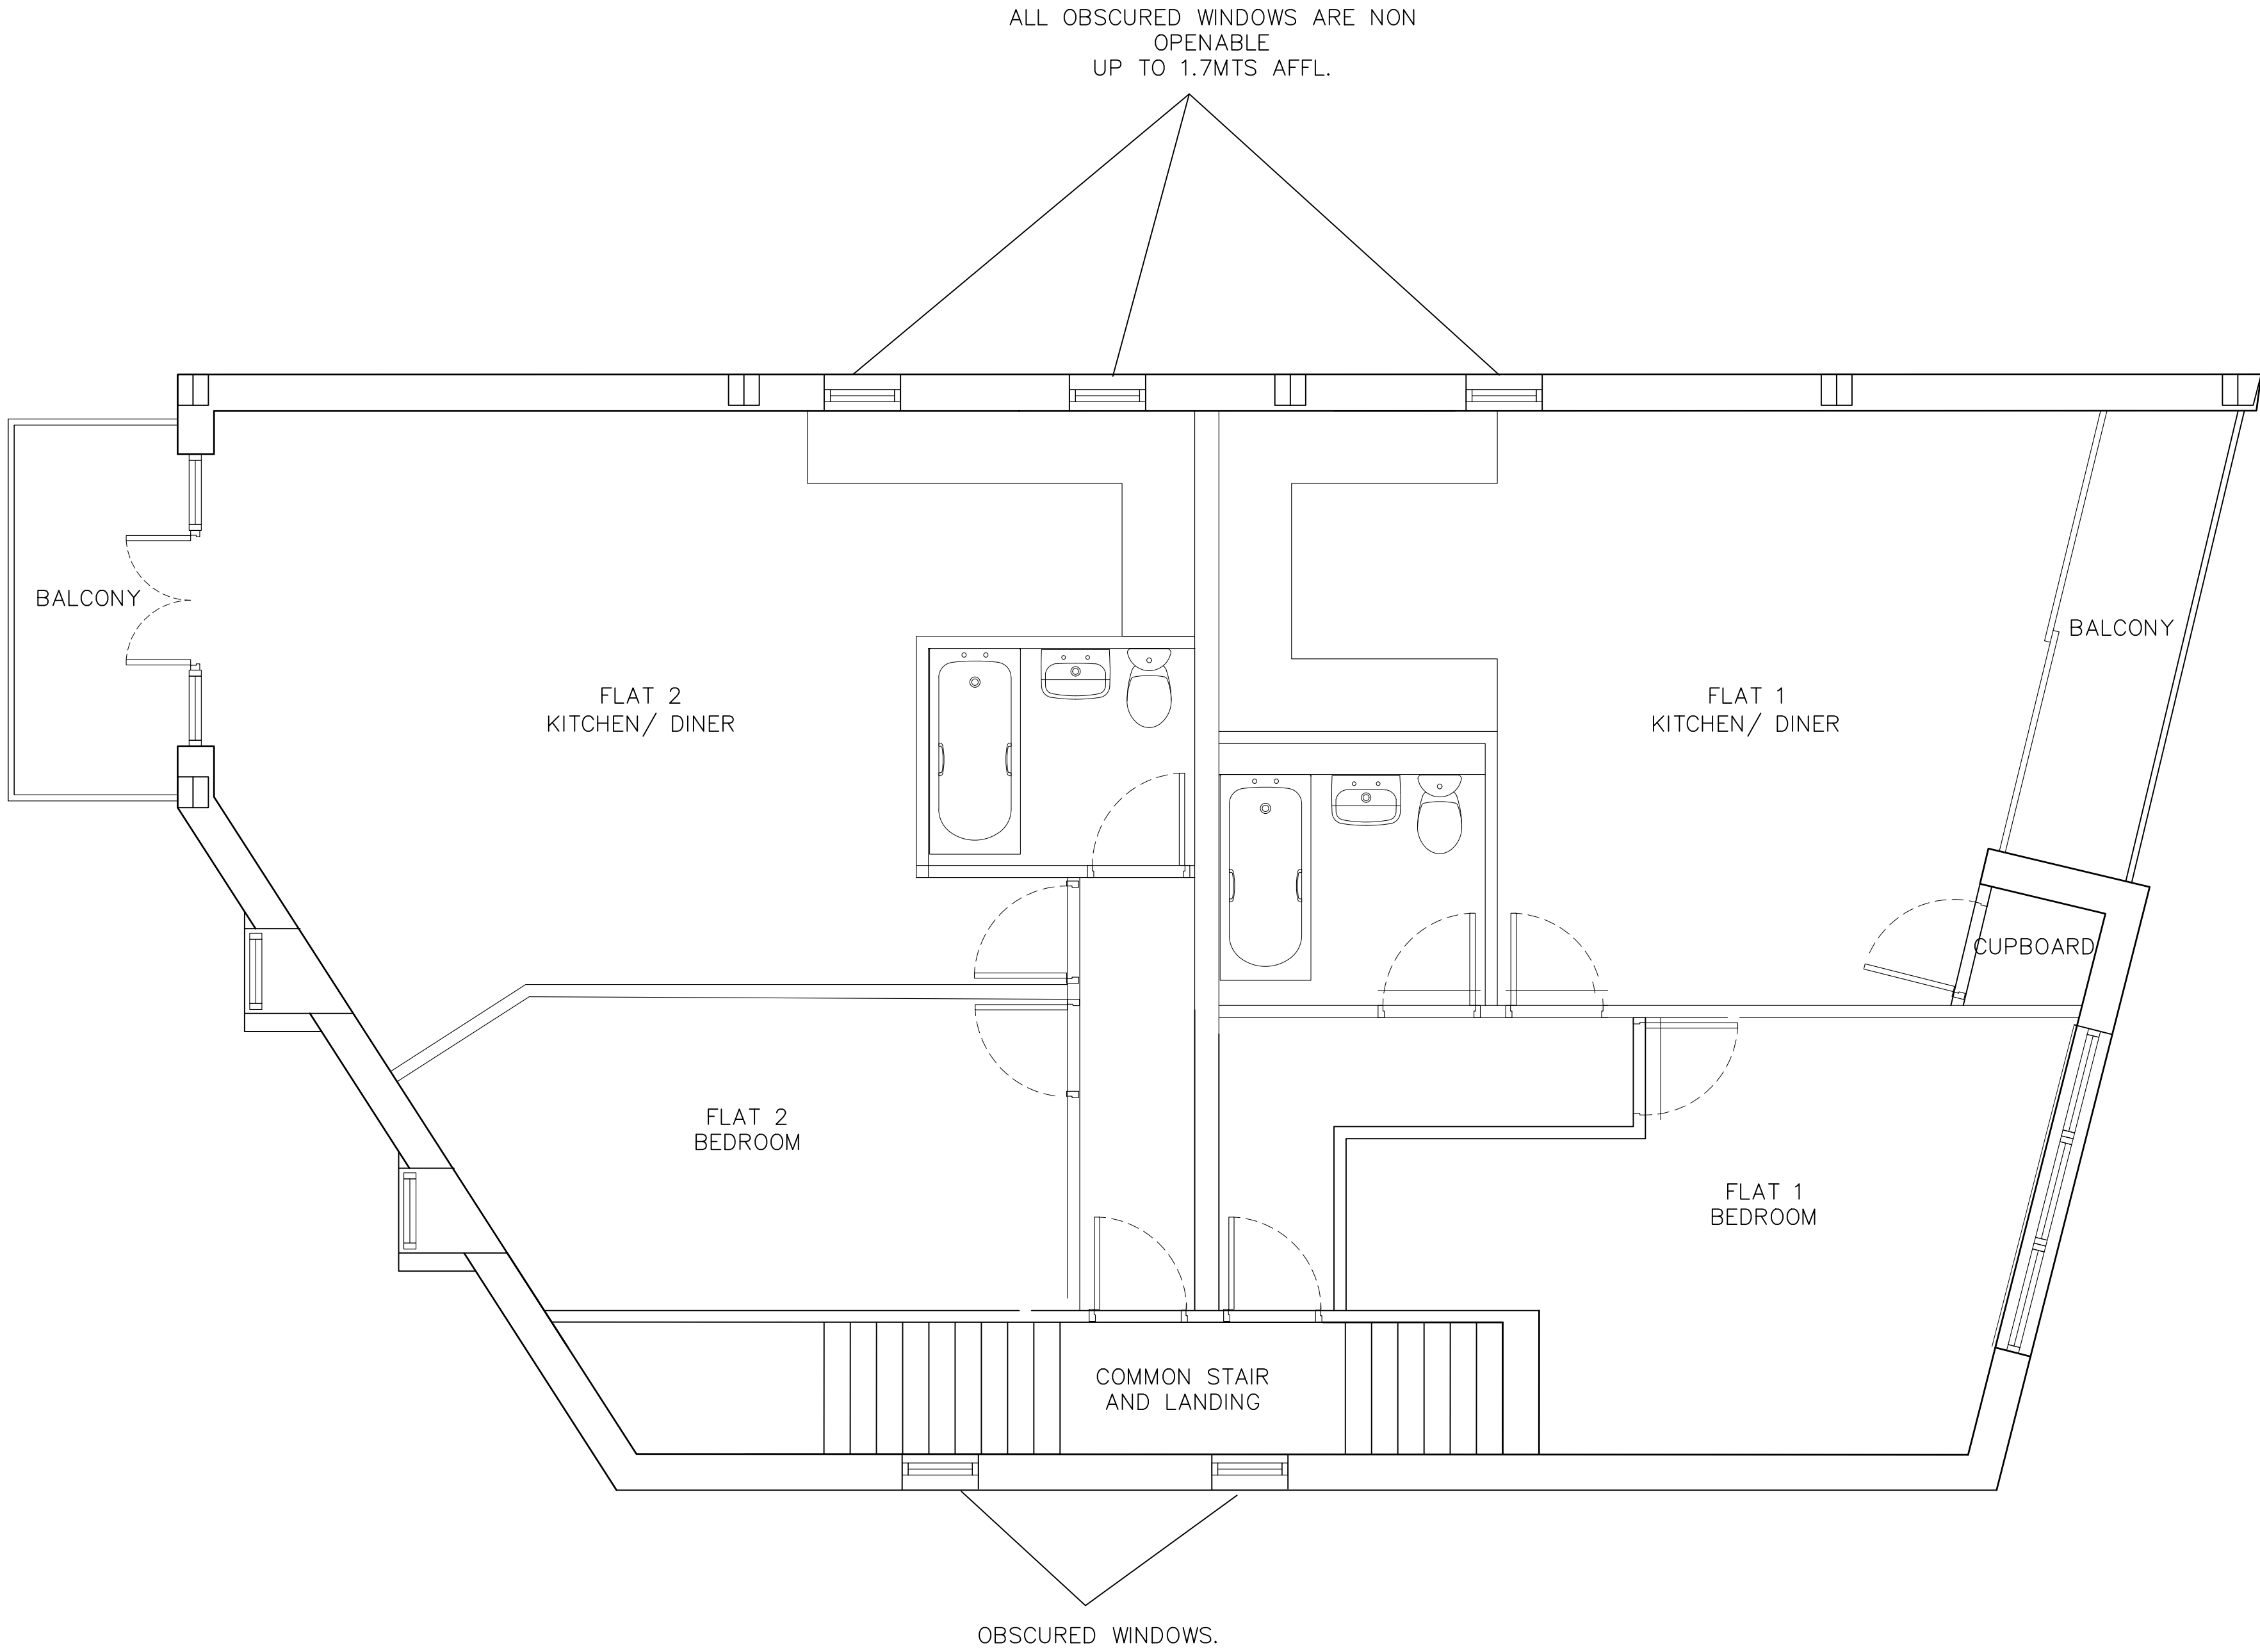

PREV REVISIONS. FOR FULL LIST PLEASE SEE DOC (100)

Rev	Date	NOTES	By
Rev	Date	Amendments	By

FOR APPROVAL

Southbourne

SOUTHBOURNE ELECTRICAL SERVICES LIMITED
11, WARWICK ROAD, WEST DRAYTON
MIDDLESEX UB7 9BT
TEL: 01895 847417
CAD DEPARTMENT: JAMES@SOUTHBOURNE-ELECTRICAL.CO.UK

Client:

SES

Project

383
SES OFFICE
2024

Title

LEVEL 01

Scale	1: 40@A1
Date	02.02.24
Drawn by	JR
Checked by	JF
Drawing No.	FLATS_2024-01
Revision	—

COPYRIGHT:
THIS DRAWING IS PUBLISHED BY SOUTHBOURNE ELECTRICAL SERVICES LIMITED. ALL RIGHTS RESERVED.
NO PART OF THIS DRAWING MAY BE REPRODUCED, STORED IN A RETRIEVAL SYSTEM, OR TRANSMITTED, IN
ANY FORM OR BY ANY MEANS, ELECTRONIC, MECHANICAL, PHOTOCOPYING, RECORDING OR OTHERWISE
WITHOUT PRIOR PERMISSION OF THE COMPANY.