
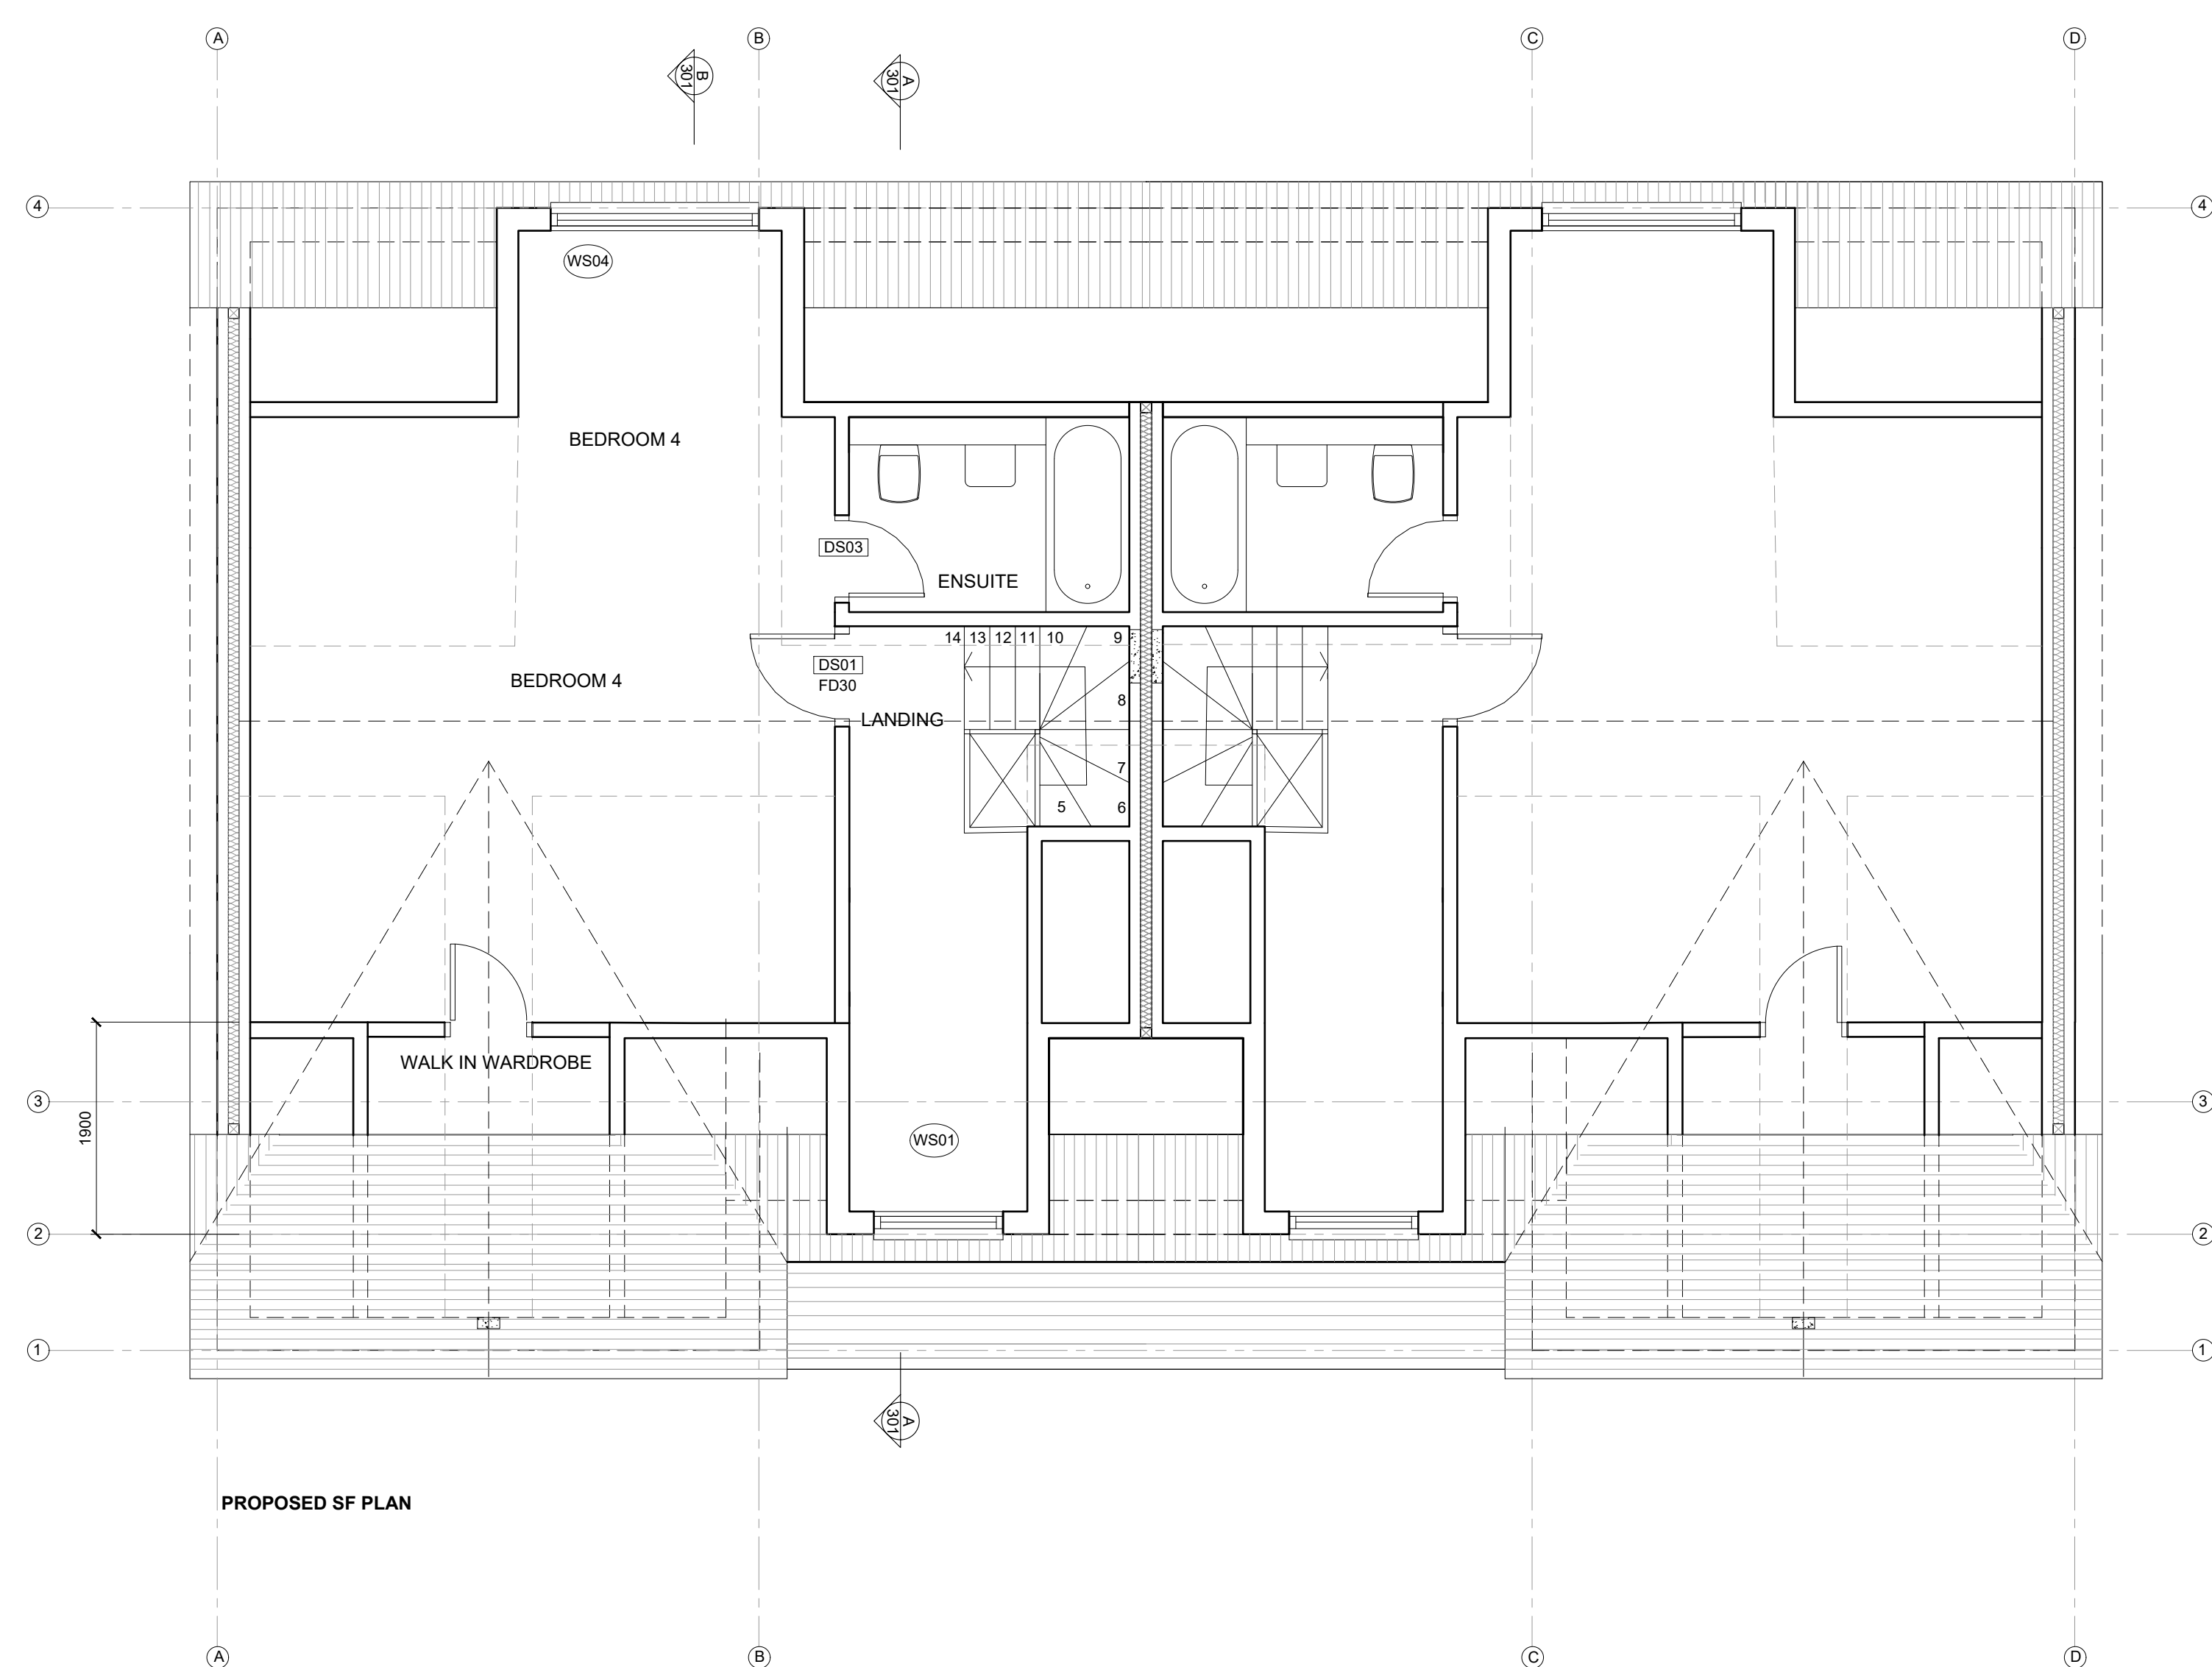
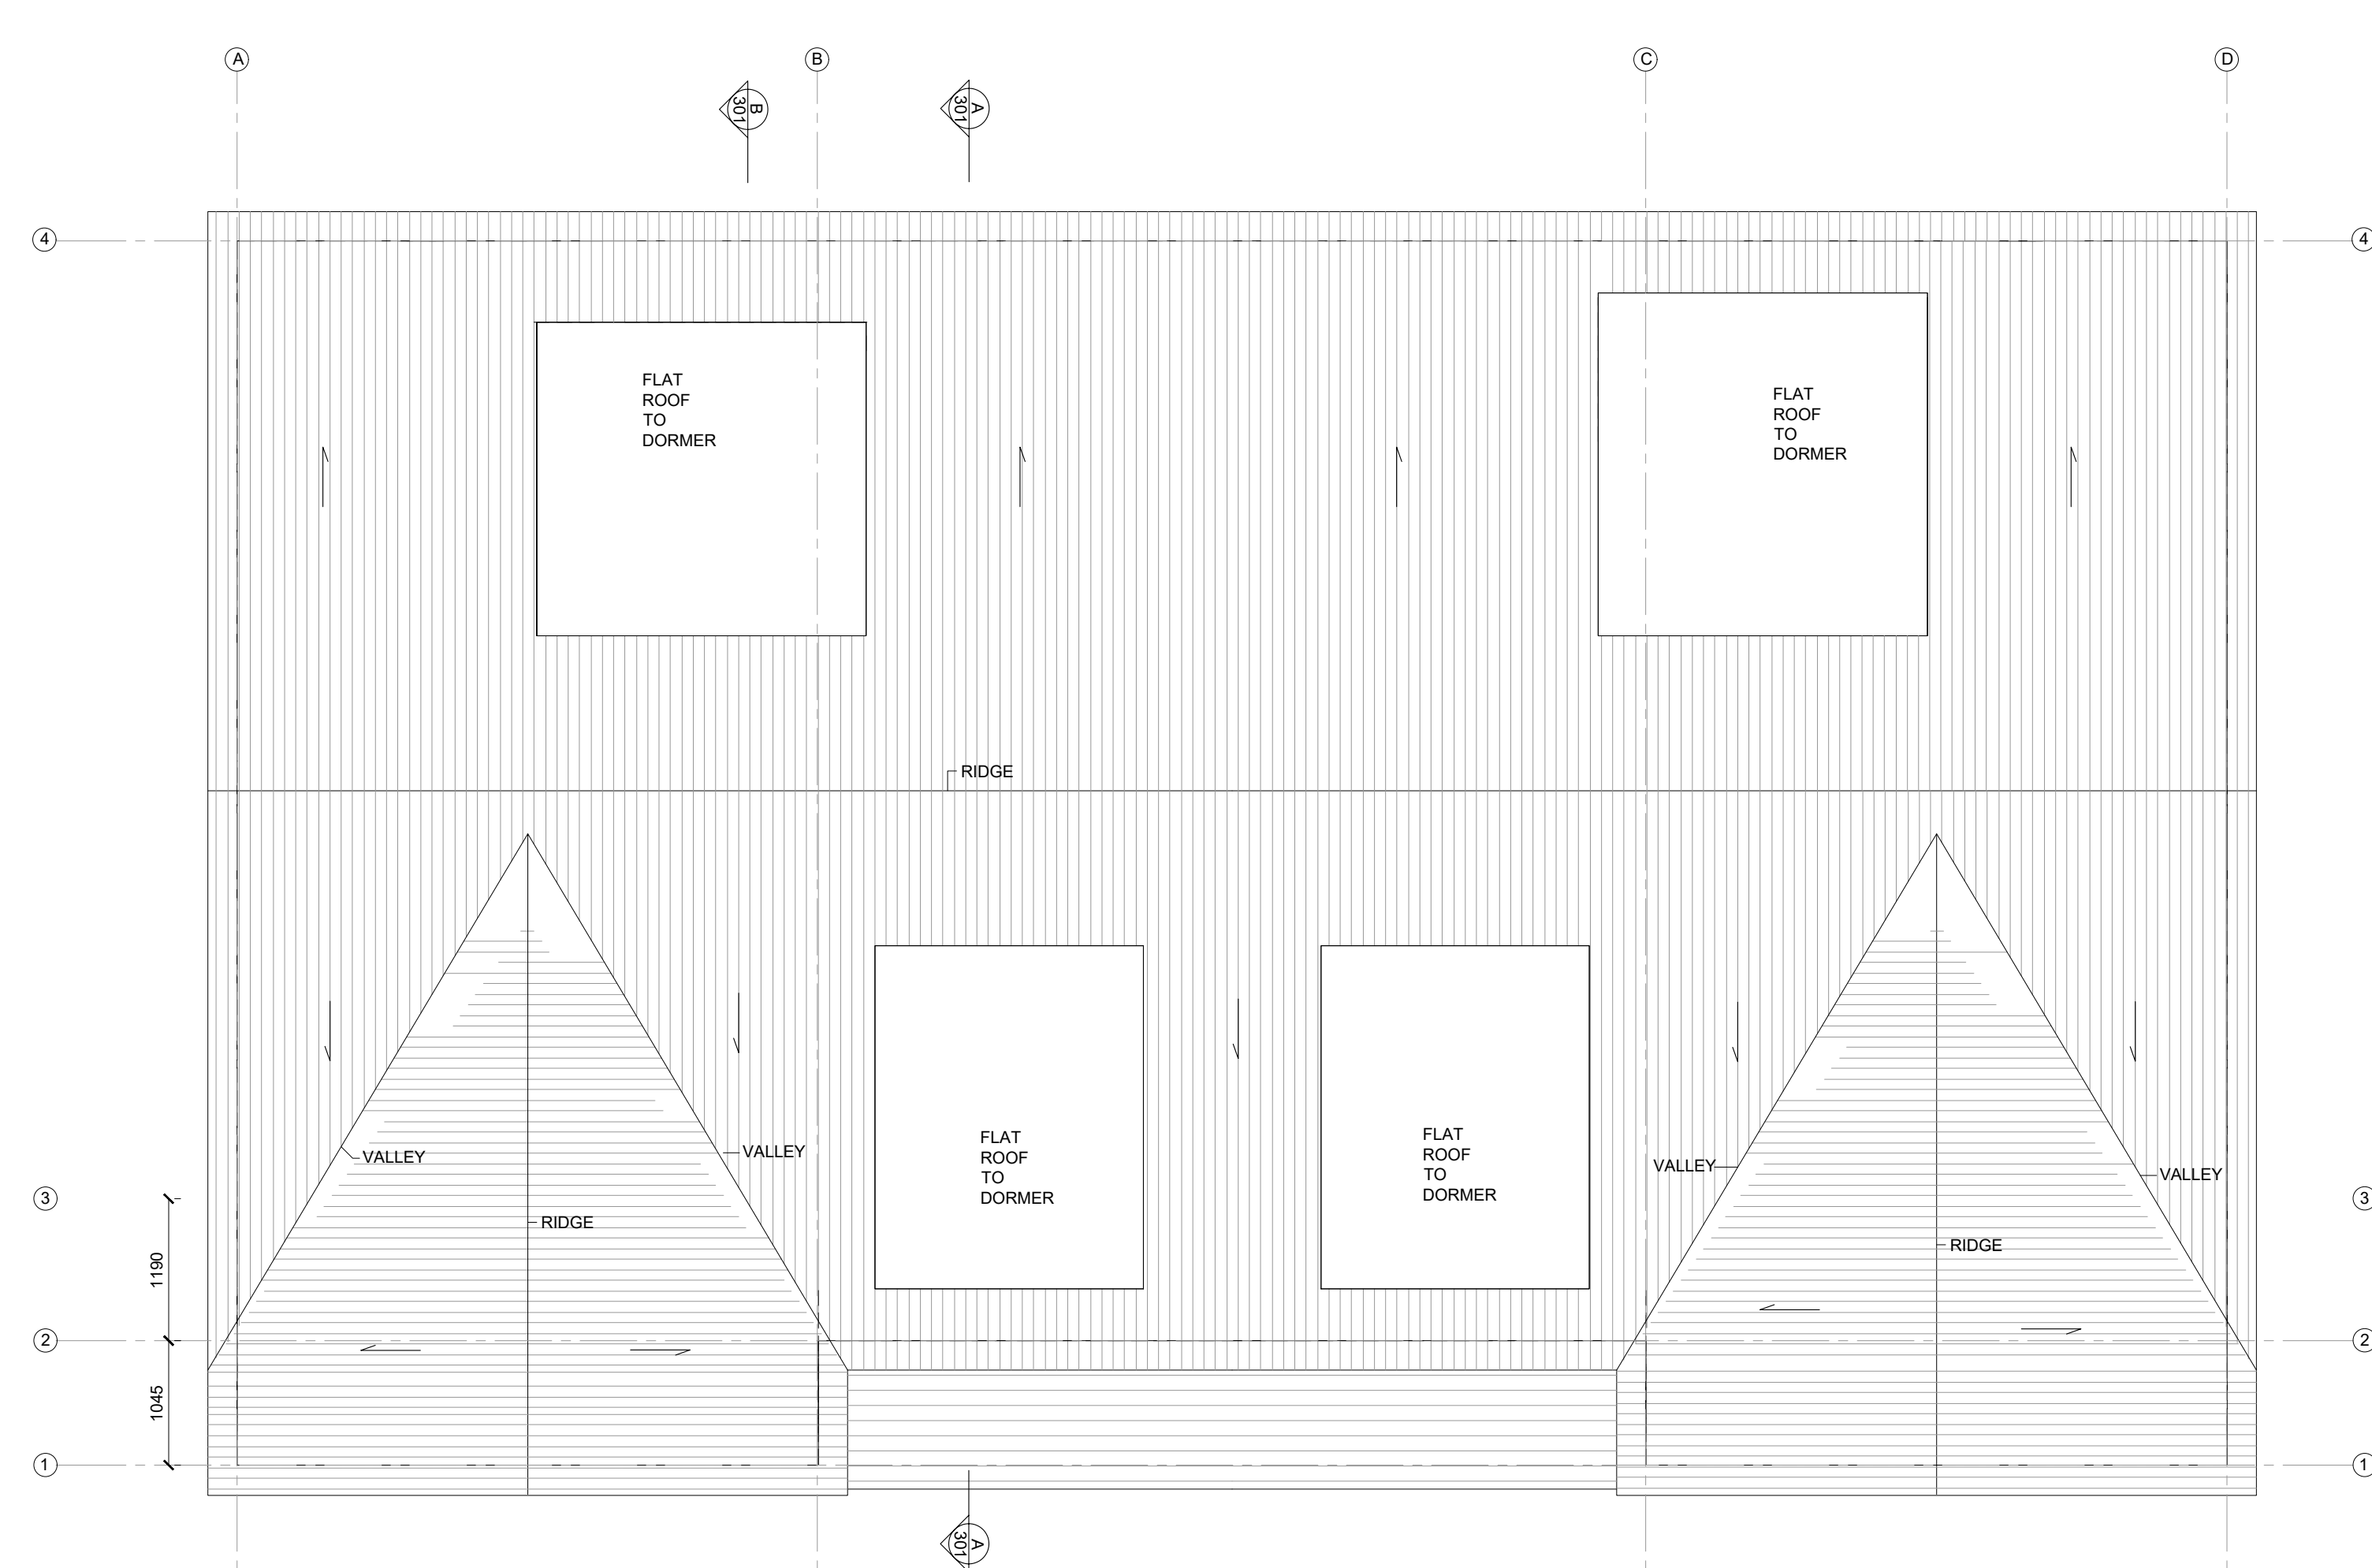


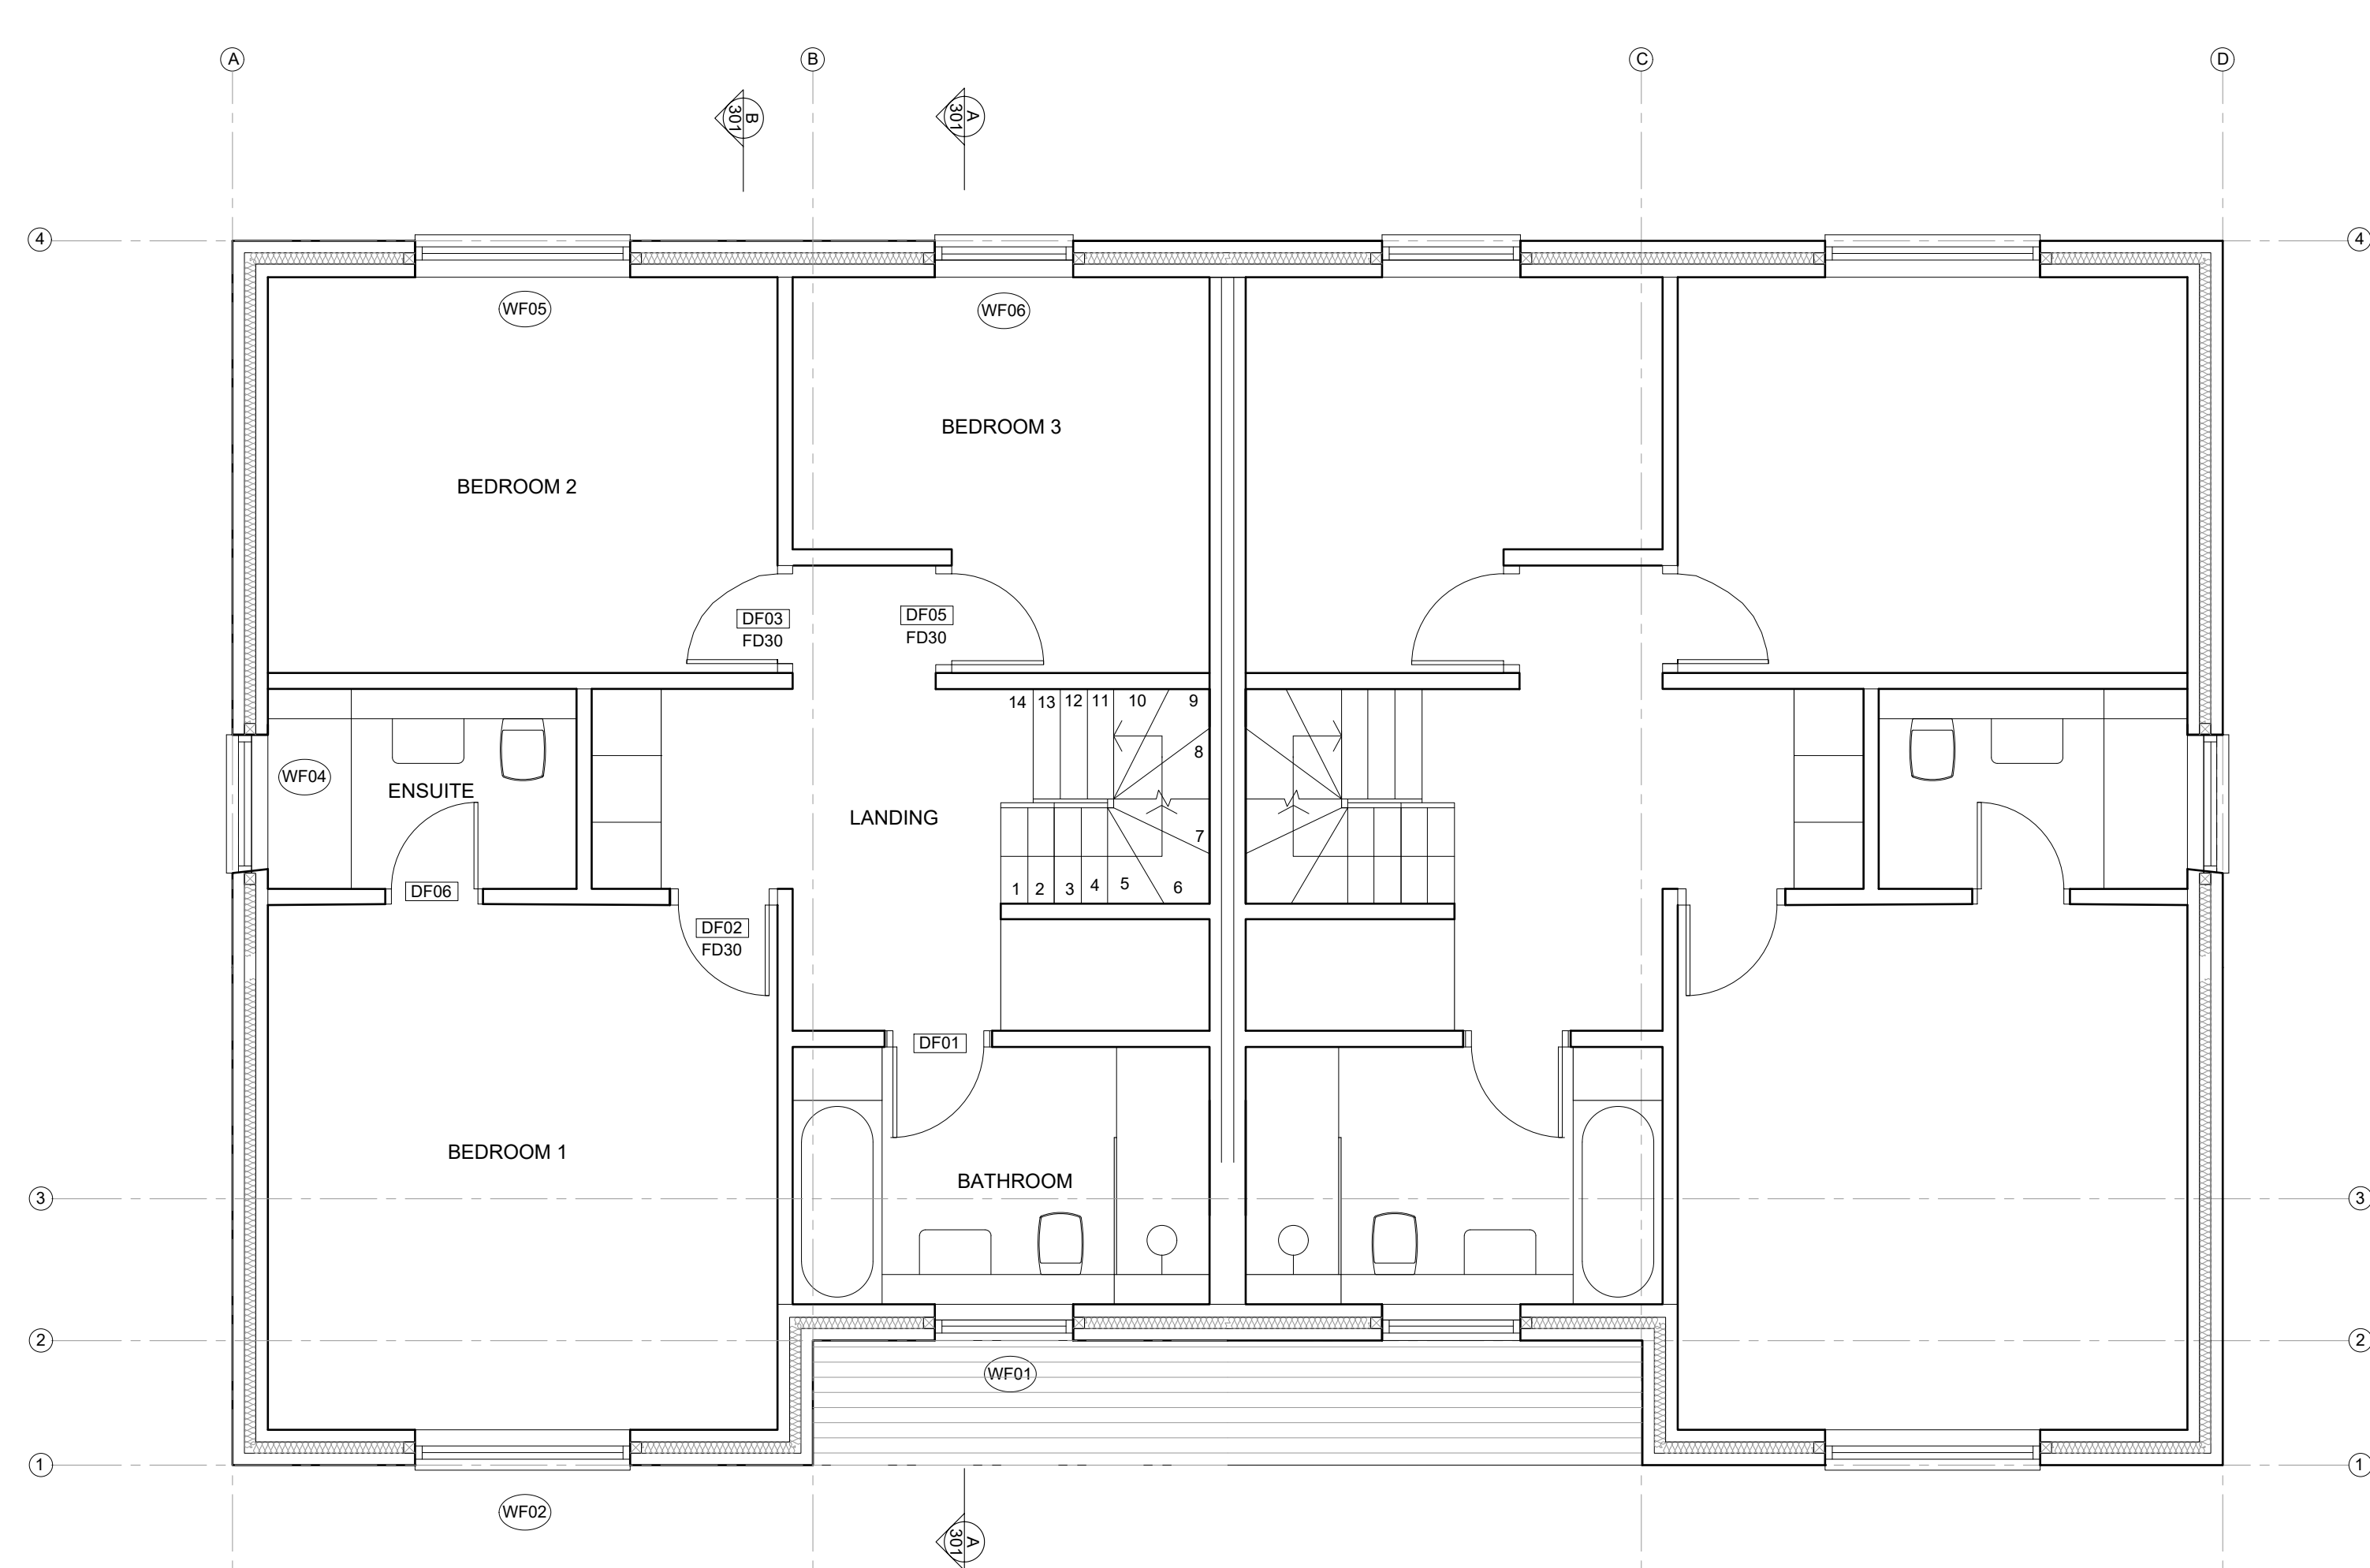

MATERIAL CHANGES:

1. FRONT WALL BETWEEN TWO PROJECTING BAYS ON THE FIRST FLOOR HAS BEEN BROUGHT FORWARD AND THE ROOF ADJUSTED TO SUIT THE NEW SETTING OUT FOR THE WALL PLATE.
2. THE FLAT ROOF DORMERS TO THE REAR OF THE HOUSE HAVE BEEN ENLARGED (WIDENED)