




NOTES
Dimensions are not to be scaled from this drawing.

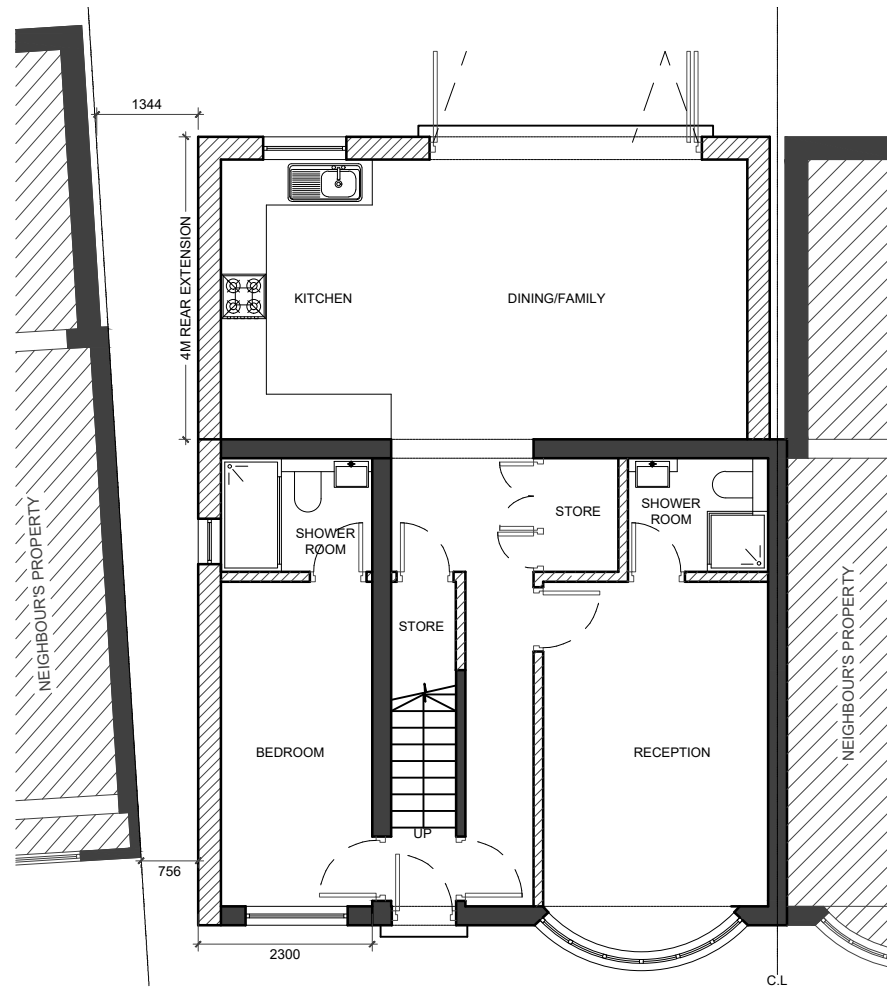

01 - GROUND FLOOR PLAN

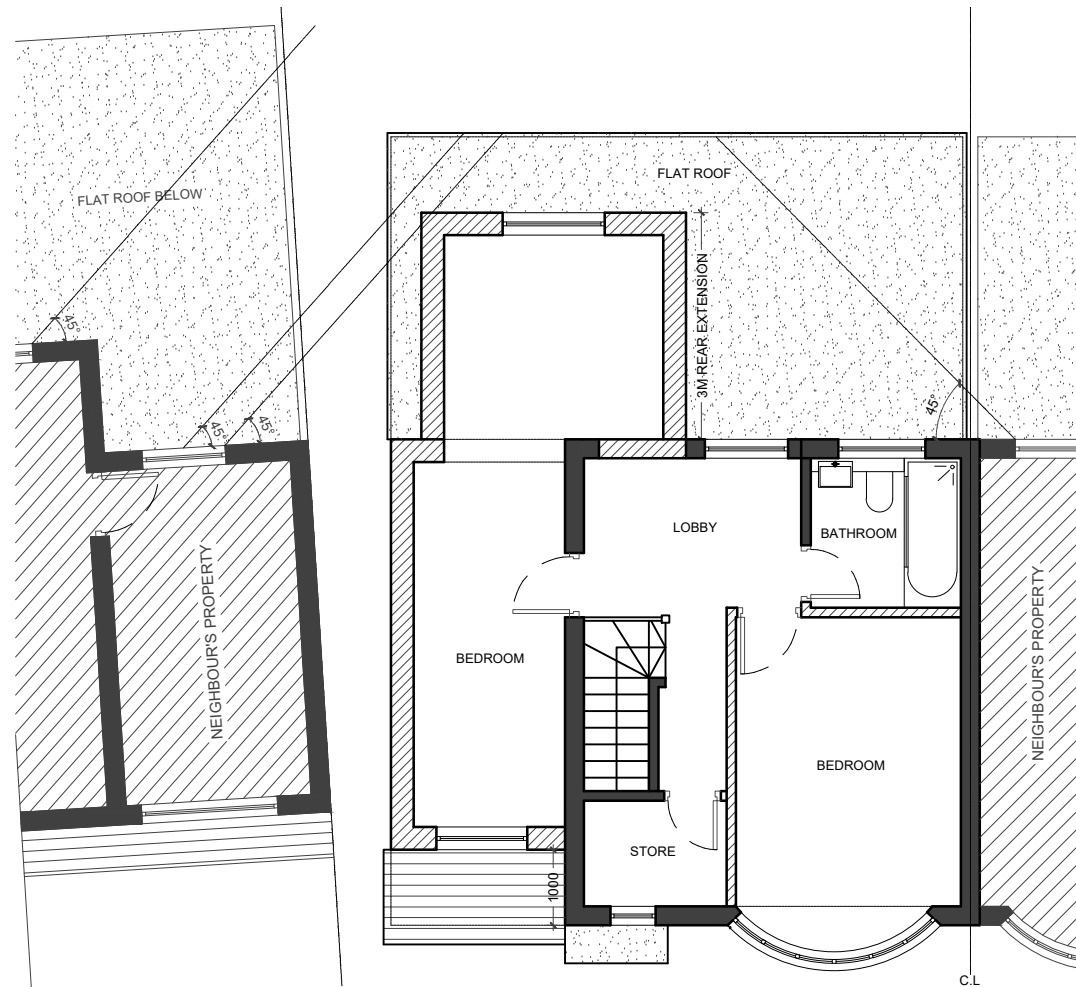

02 - FIRST FLOOR PLAN

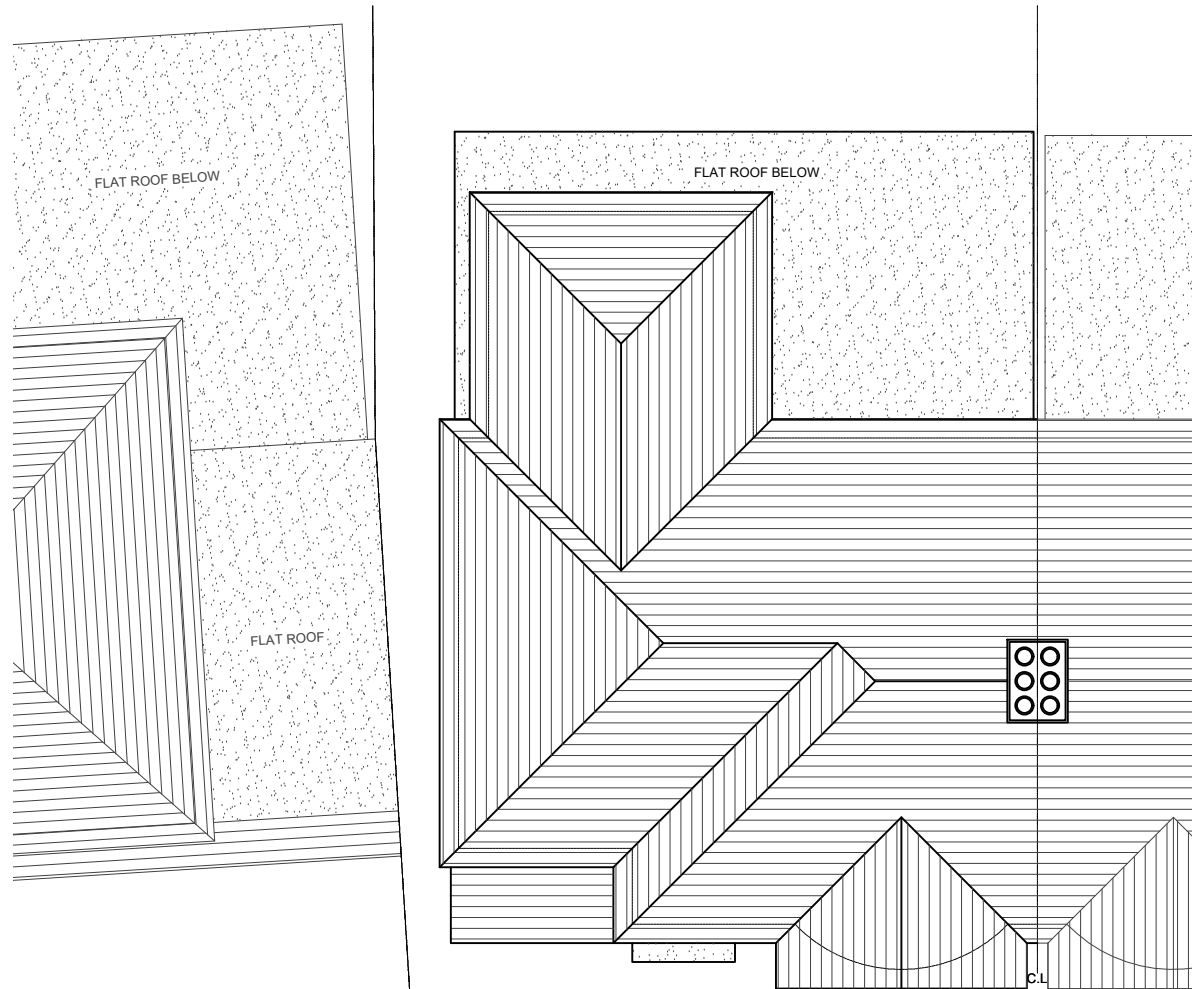

03 - ROOF PLAN

WALL LEGEND

- EXISTING
- PROPOSED
- DEMOLISHED

0 1 2m 3 4 5m
Scale

REVISIONS			
NO	DESCRIPTION	DATE	BY

HOUSE-HOLDER
APPLICATION

DE ARCHITECTURAL CONSULT.LTD
M: 07869580774, 07883602259
E: design.endeavour@gmail.com

Project	117 EXMOUTH ROAD RUISLIP LONDON, HA4 0UH		
Title	PROPOSED PLANS		
Scale	1:100@A3	Drawn	NK
Job No.	DAC-85/22	Drawing No.	PH-117ER-03
Approved		Date	JULY-22
Rev.			