


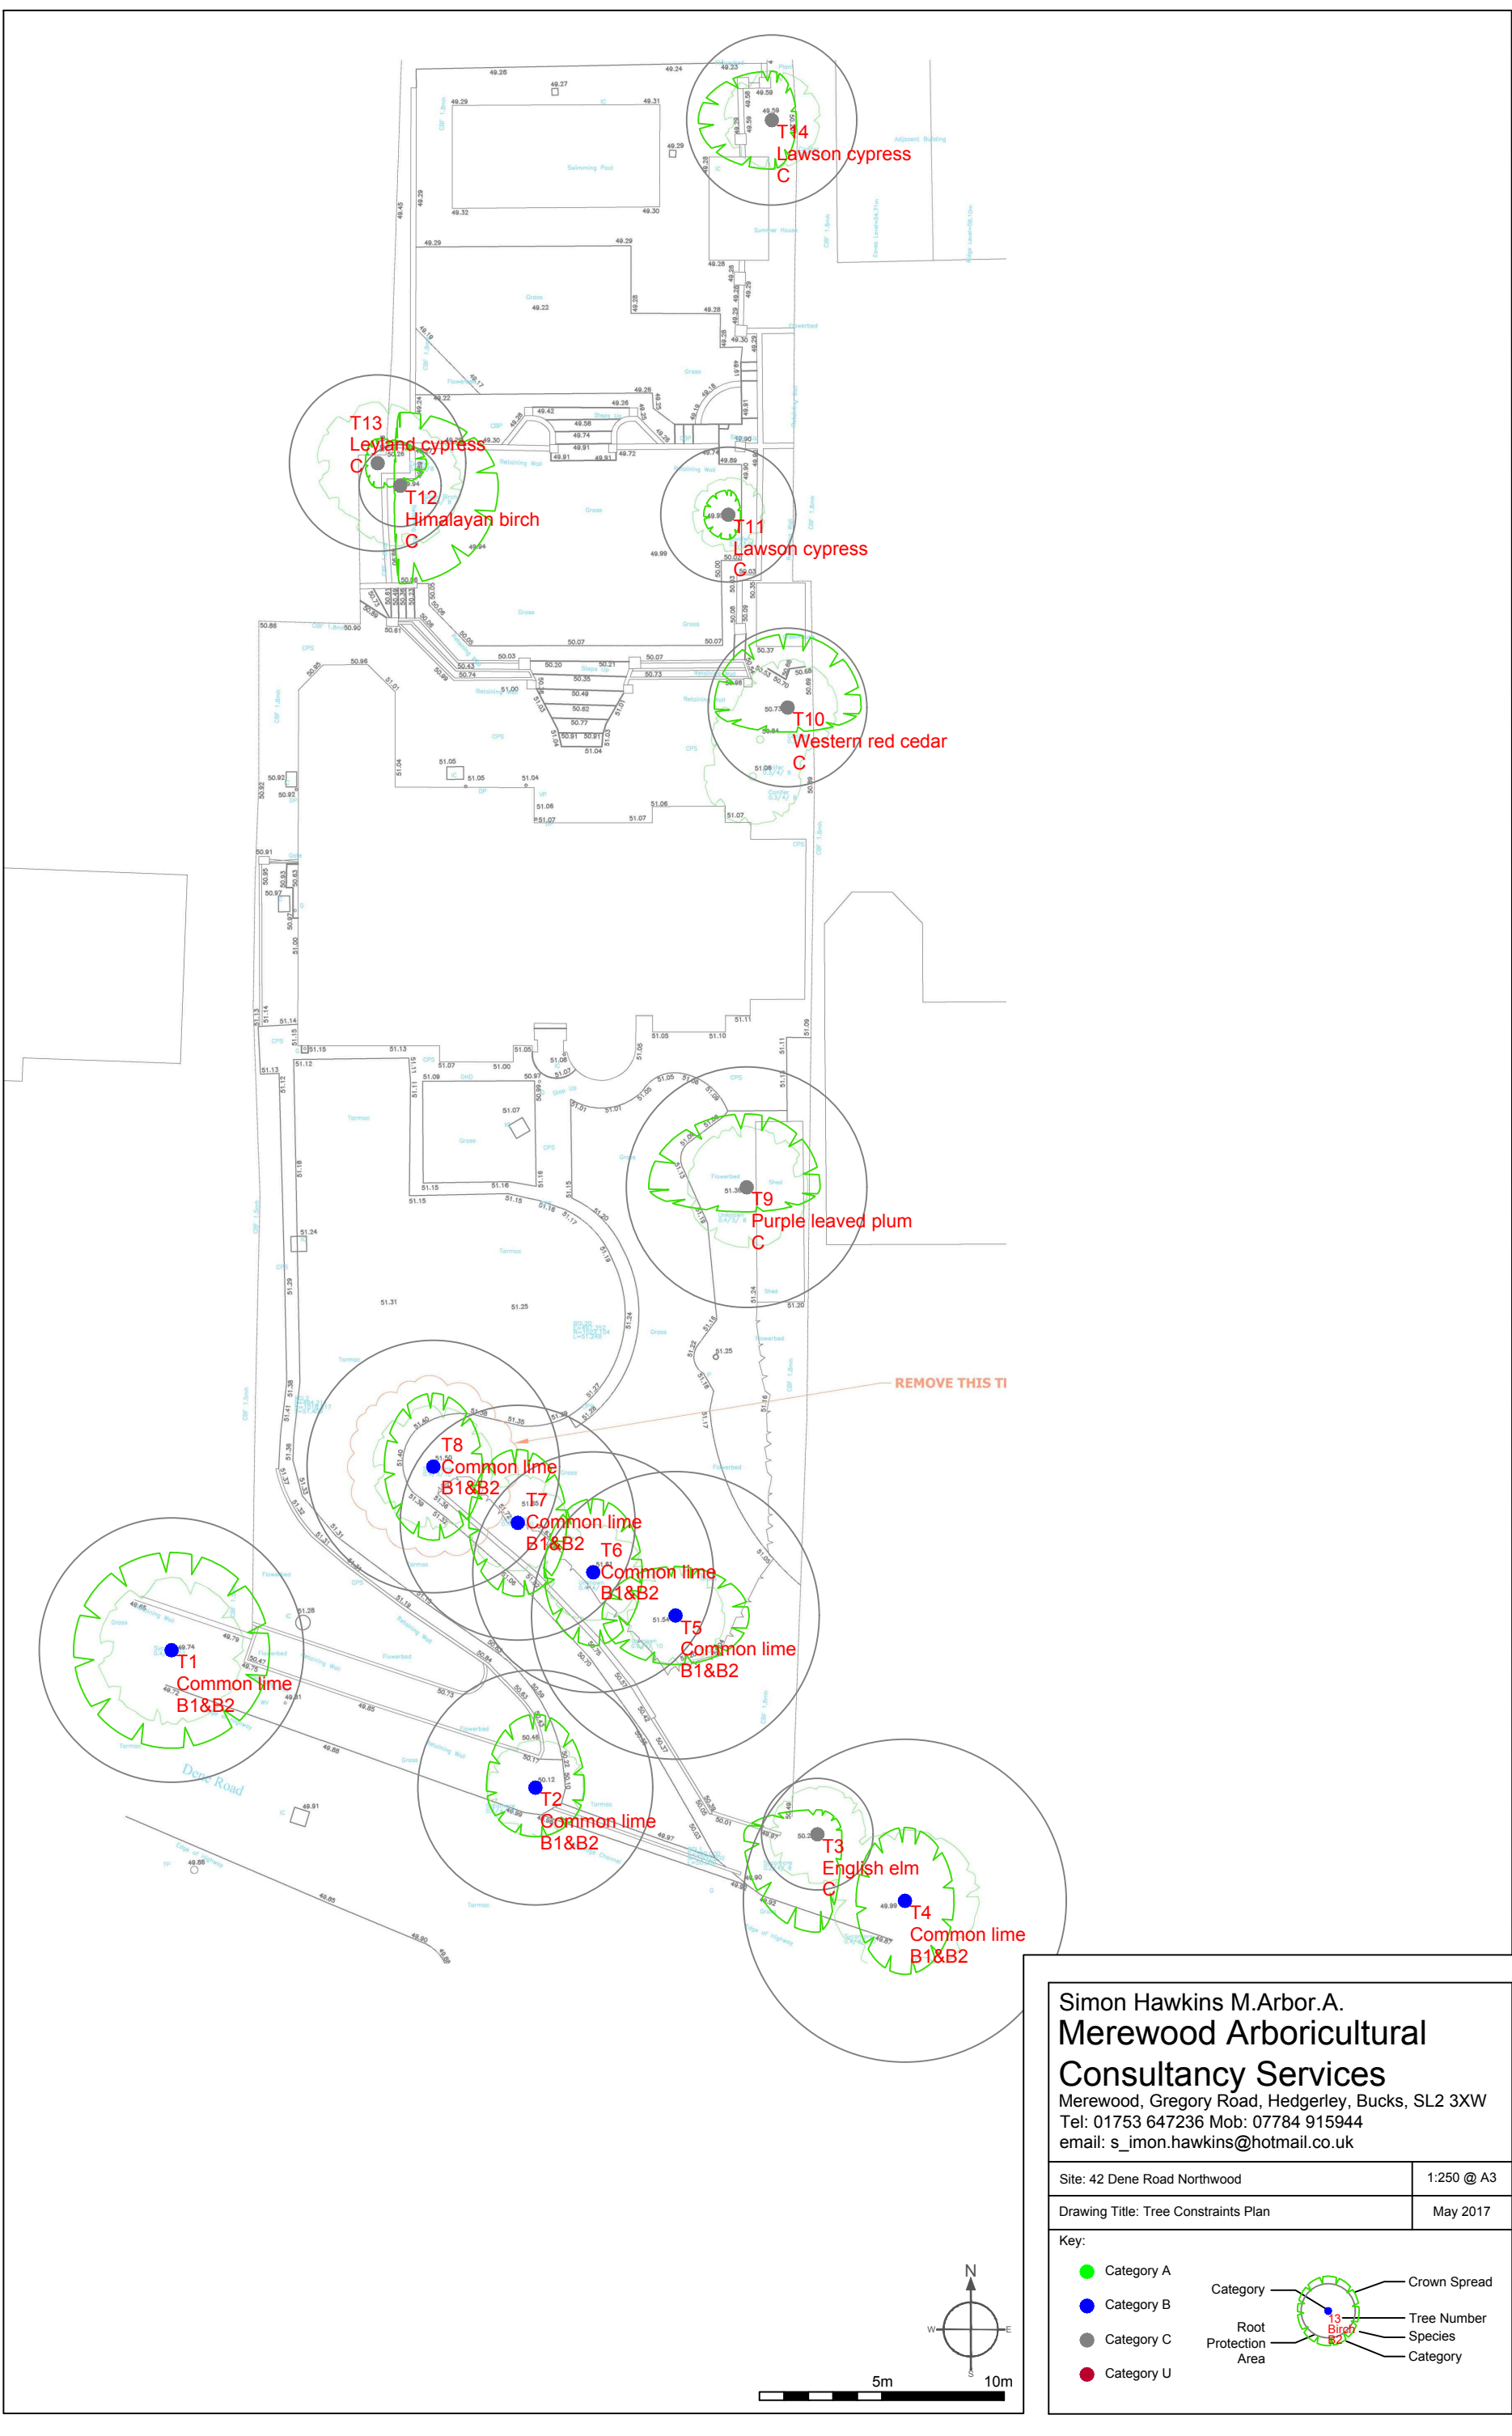

Simon Hawkins M.Arbor.A.
**Merewood Arboricultural
Consultancy Services**
Merewood, Gregory Road, Hedgerley, Bucks, SL2 3XW
Tel: 01753 647236 Mob: 07784 915944
email: s_imon.hawkins@hotmail.co.uk

Site: 42 Dene Road Northwood	1:250 @ A3
Drawing Title: Tree Constraints Plan	May 2017

Key:

● Category A

● Category B

● Category C

● Category U

Category

Root Protection Area

Crown Spread

Tree Number

Species

Category