
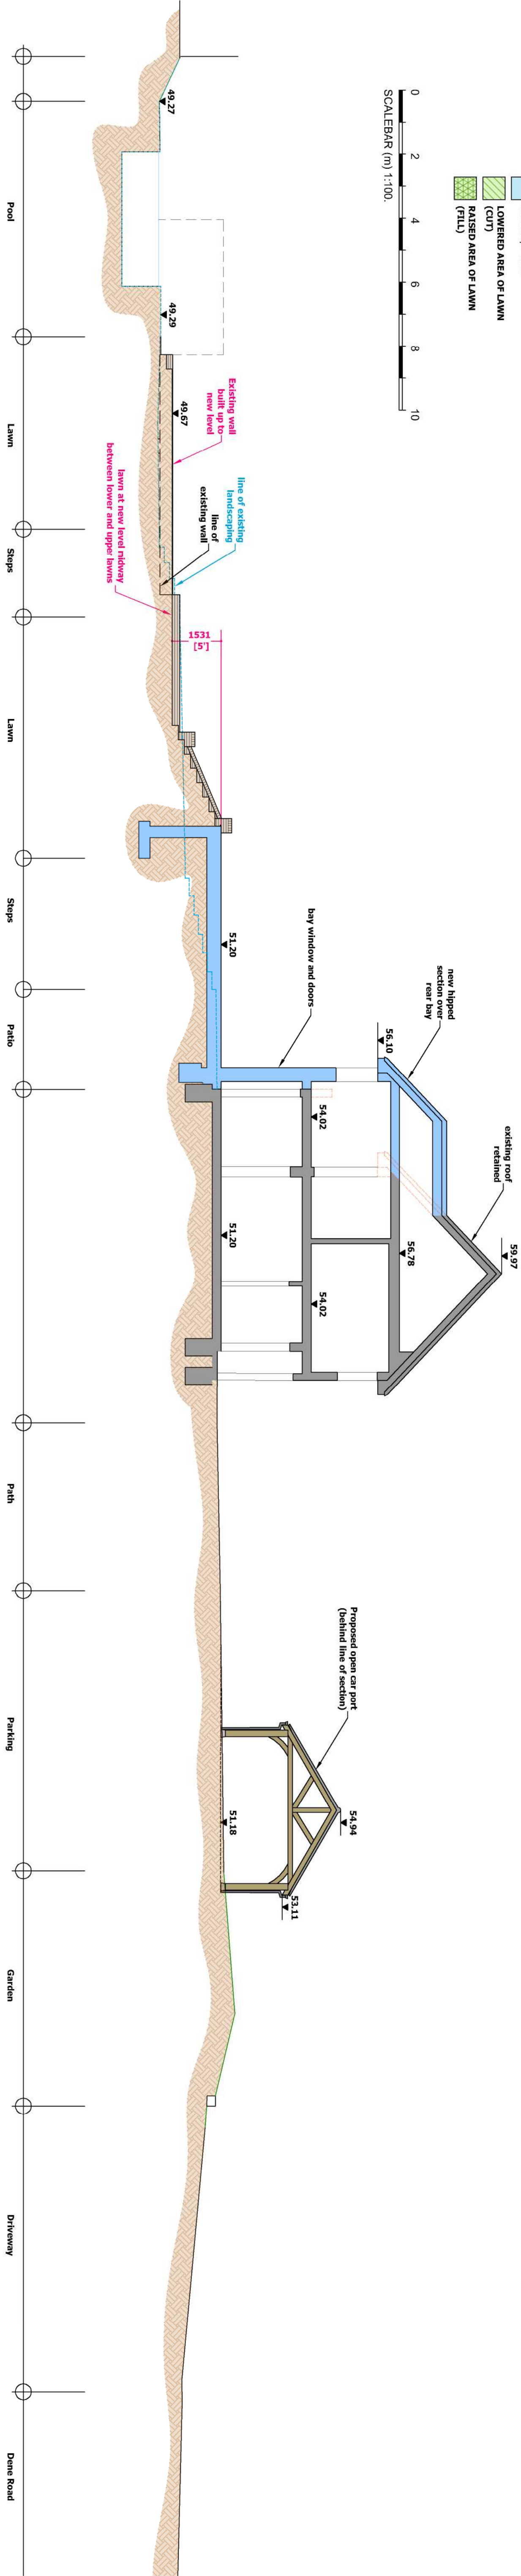


All dimensions in millimetres unless otherwise stated
The contractor must verify all dimensions on site
before commencing on site
Architect must be notified of any suspected
discrepancies or omissions
Any scaled dimensions to be confirmed by the
Architect

NOTES

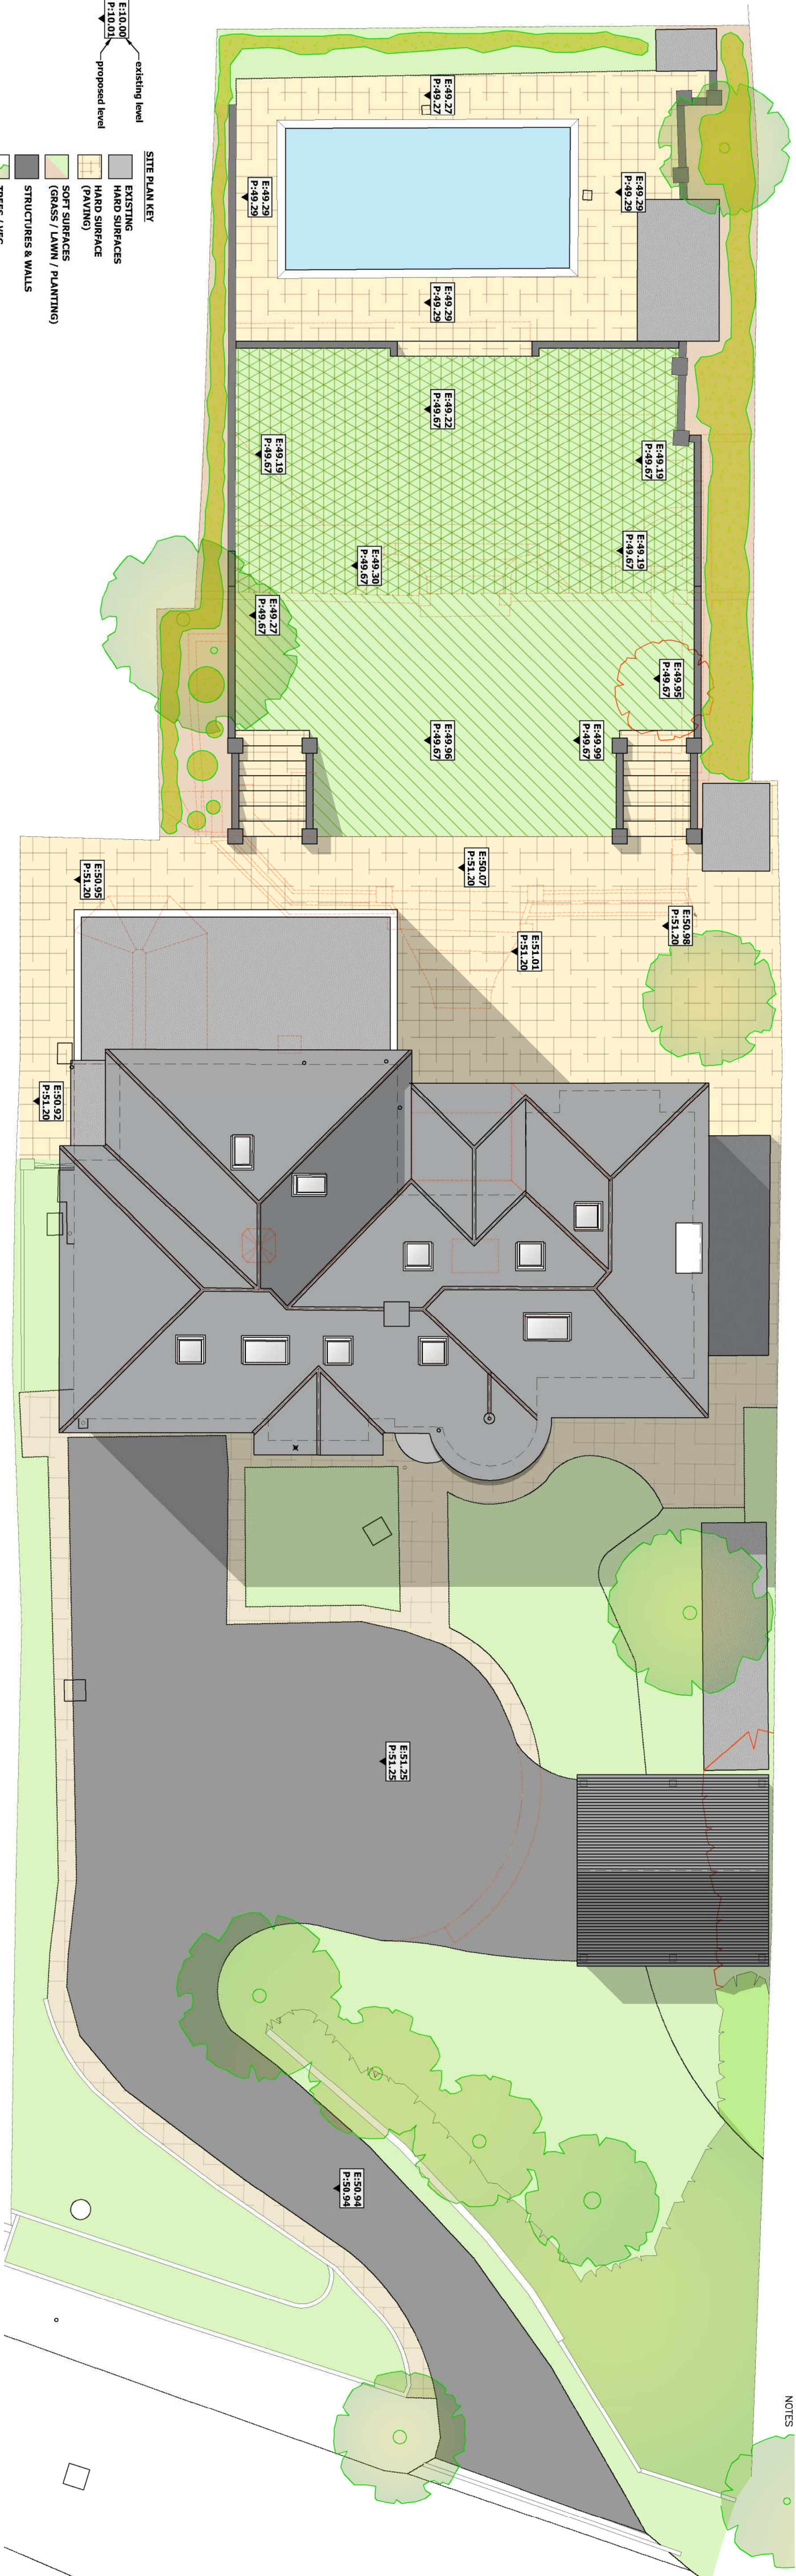

REVISIONS

HAWKINS EADES ASSOCIATES
ARCHITECTURAL
PLANNING & DESIGN CONSULTANTS



100 High Street
Great Missenden
Bucks HP16 0BE
Tel: (01494) 891555/891666
Fax: (01494) 891222
e-mail: info@hawkinseades.co.uk

CLIENT Dr & Mrs Penhich

PROJECT Proposed works at:
42 Dane Road, Northwood
Greater London, HA6 2DA

TITLE Site & Levels

DRWG No.	4349	PLA	B.02	-
DATE	Nov '23	SCALE	1/100	● A1
DRAWN BY	gje	CHECKED		

Do not scale from this drawing, use dimensions only.
Do not scale from this drawing, use dimensions only.
© 2023 HAWKINS EADES ASSOCIATES