


NIS SIGNS

NIS Signs (Leicester) Ltd
51 Marlow Rd, Leicester, LE3 2BQ

0116 270 6228
info@signs-nis.co.uk
www.signs-nis.co.uk


presentation for
leyf
Nurseries
South Ruislip

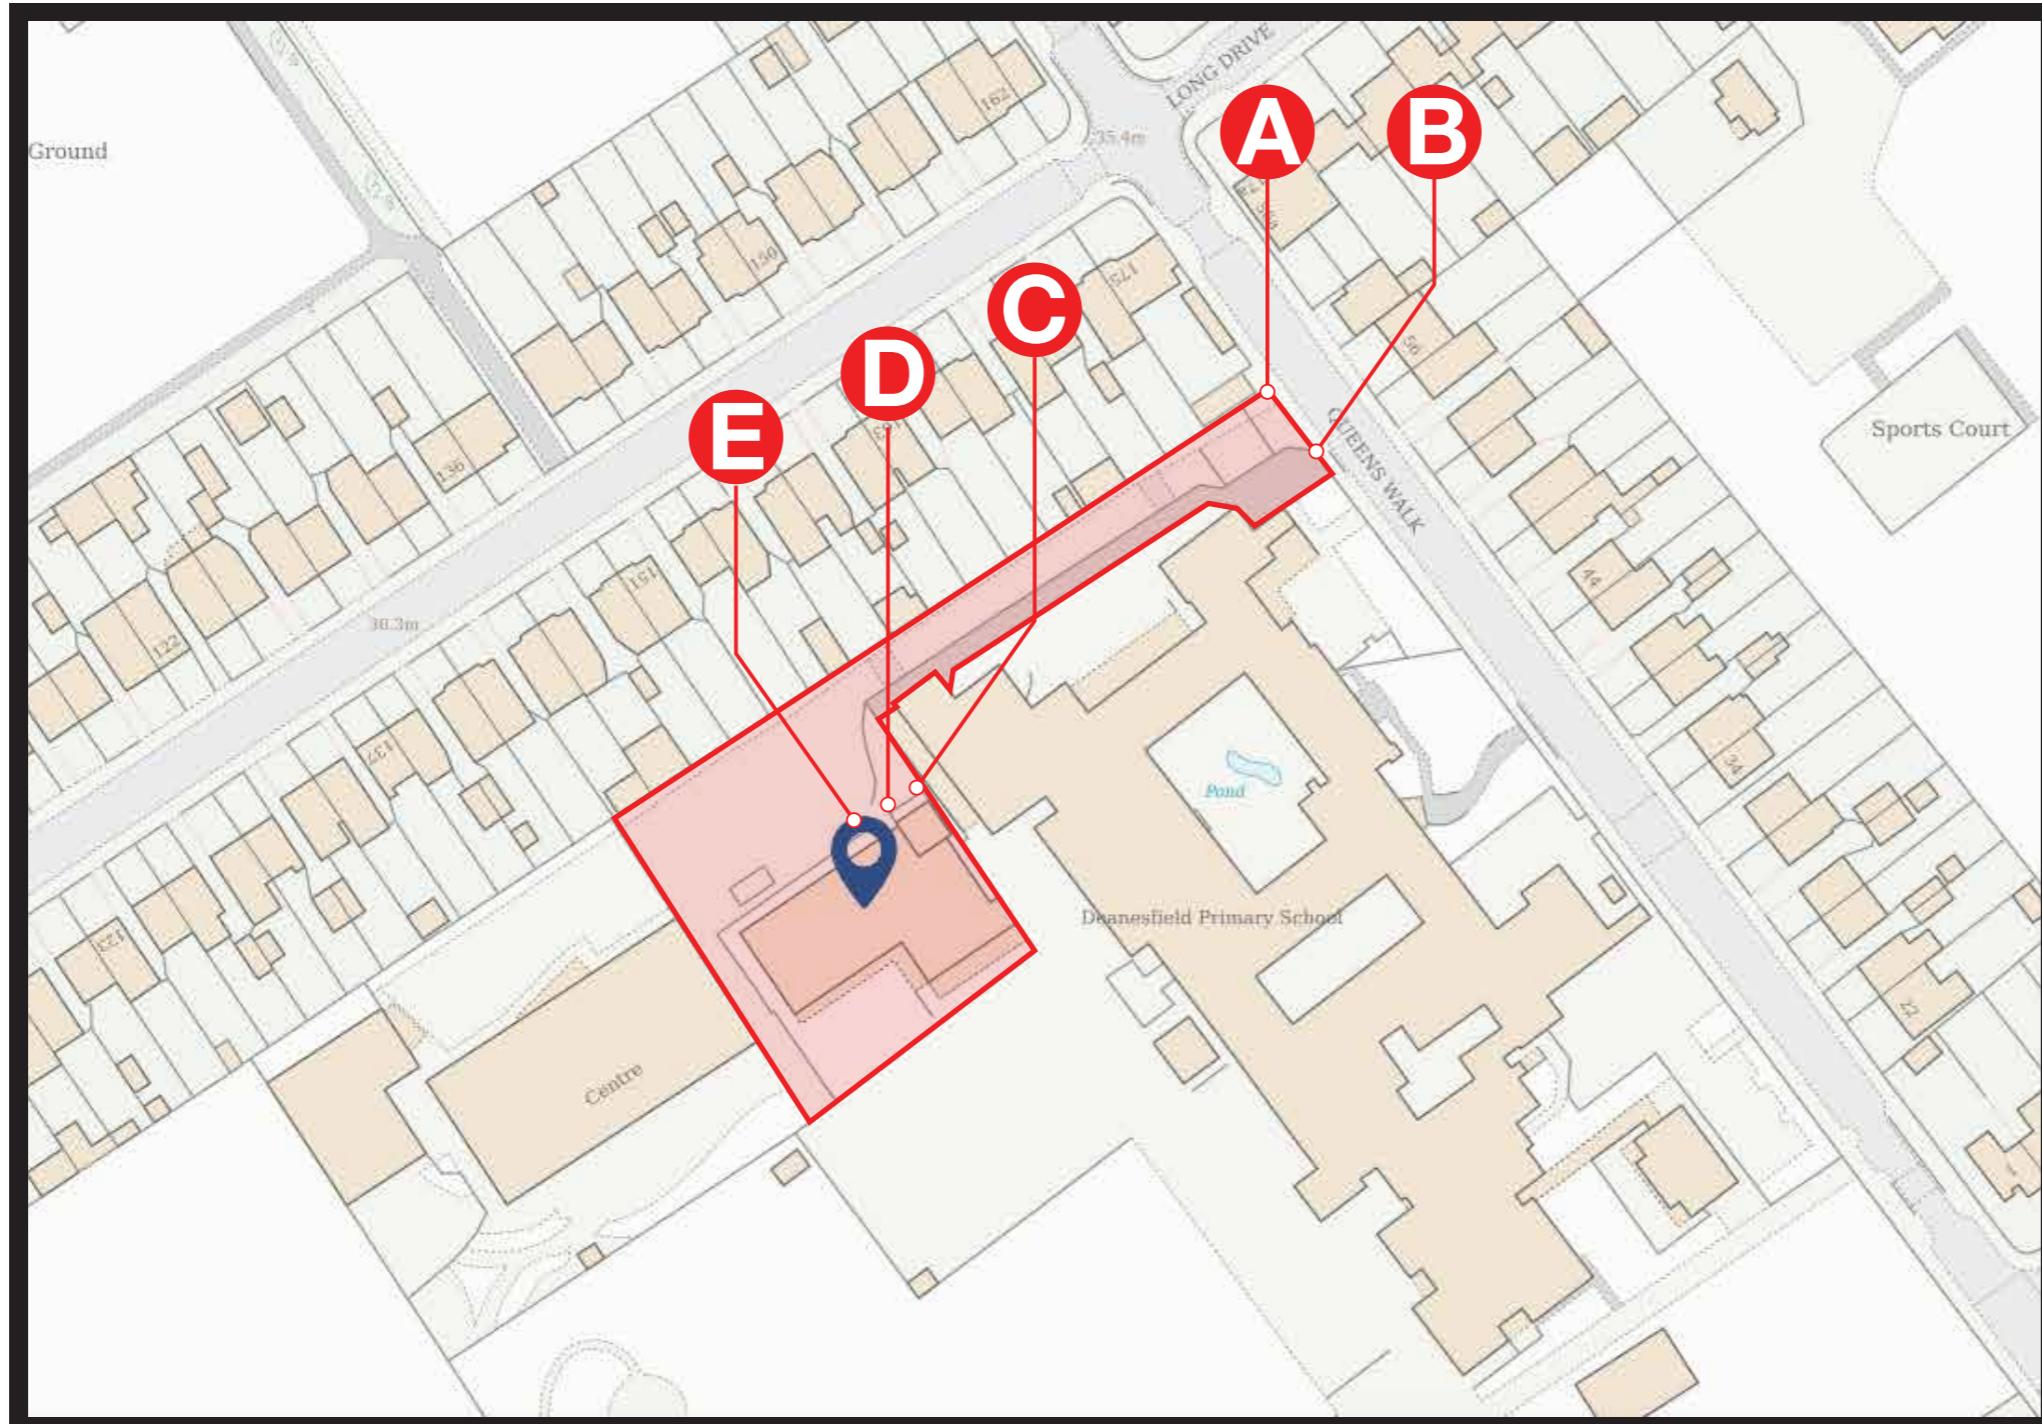

Site Plan - 1:1000 @A3

Sign - A - Post Sign Panel - 1:10 @A3

- Flat cut aluminium panel finished Blue PMS 2154c
- Face print complete with matt laminate
- Face fixed to existing panel

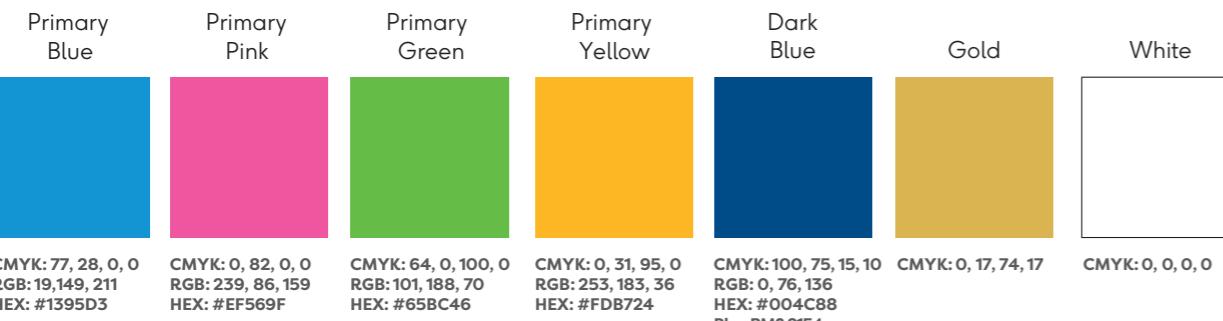


Sign - B - Fence Mounted Panel Sign - 1:10 @A3

- Flat cut 3mm aluminium panel finished Blue PMS 2154c both sides
- Face print complete with matt laminate
- Signfix channel to the rear with rear straps



Fence Mounted Panel Section - NTS

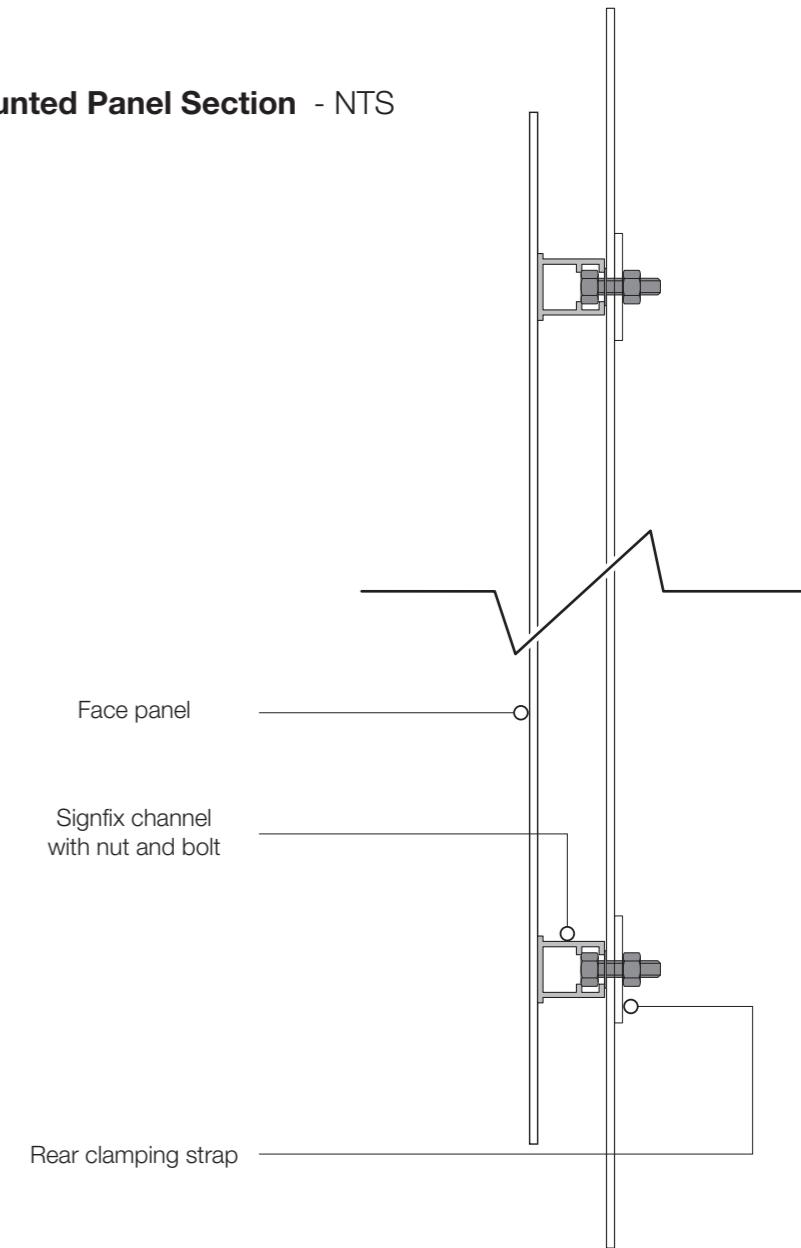

Primary Blue	Primary Pink	Primary Green	Primary Yellow	Dark Blue	Gold	White
CMYK: 77, 28, 0, 0 RGB: 19,149, 211 HEX: #1395D3	CMYK: 0, 82, 0, 0 RGB: 239, 86, 159 HEX: #EF569F	CMYK: 64, 0, 100, 0 RGB: 101, 188, 70 HEX: #65BC46	CMYK: 0, 31, 95, 0 RGB: 253, 183, 36 HEX: #FDB724	CMYK: 100, 75, 15, 10 RGB: 0, 76, 136 HEX: #004C88 Blue PMS 2154c	CMYK: 0, 17, 74, 17 RGB: 0, 0, 0 HEX: #004C88	CMYK: 0, 0, 0


Client: Leyf Nurseries	Drawing no: 25-451		
Address: Queens Walk South Ruislip Middlesex HA4 0LR	Job location: U:\Jobs\Various\LEYF\South Ruislip\Drawings\Drawing files		
Drawn by: DB	Rev: 2	Date: 01/07/25	

Revision notes: 0) Initial issue
1) Amended as email - AW - 01/08/25
1) Banners removed / door signs added - AW

All site dimensions to be verified prior to manufacture.
Do not scale from this drawing Copyright 2025.
This document is the property of NIS Signs
and must not be used, reproduced or disclosed
to any persons without the written consent of NIS Signs.

Sign - C - Fence mounted Panel Sign - 1:10 @A3

- Flat cut 3mm aluminium panel finished Blue PMS 2154c both sides
- Face print complete with matt laminate
- Signfix channel to the rear with rear straps


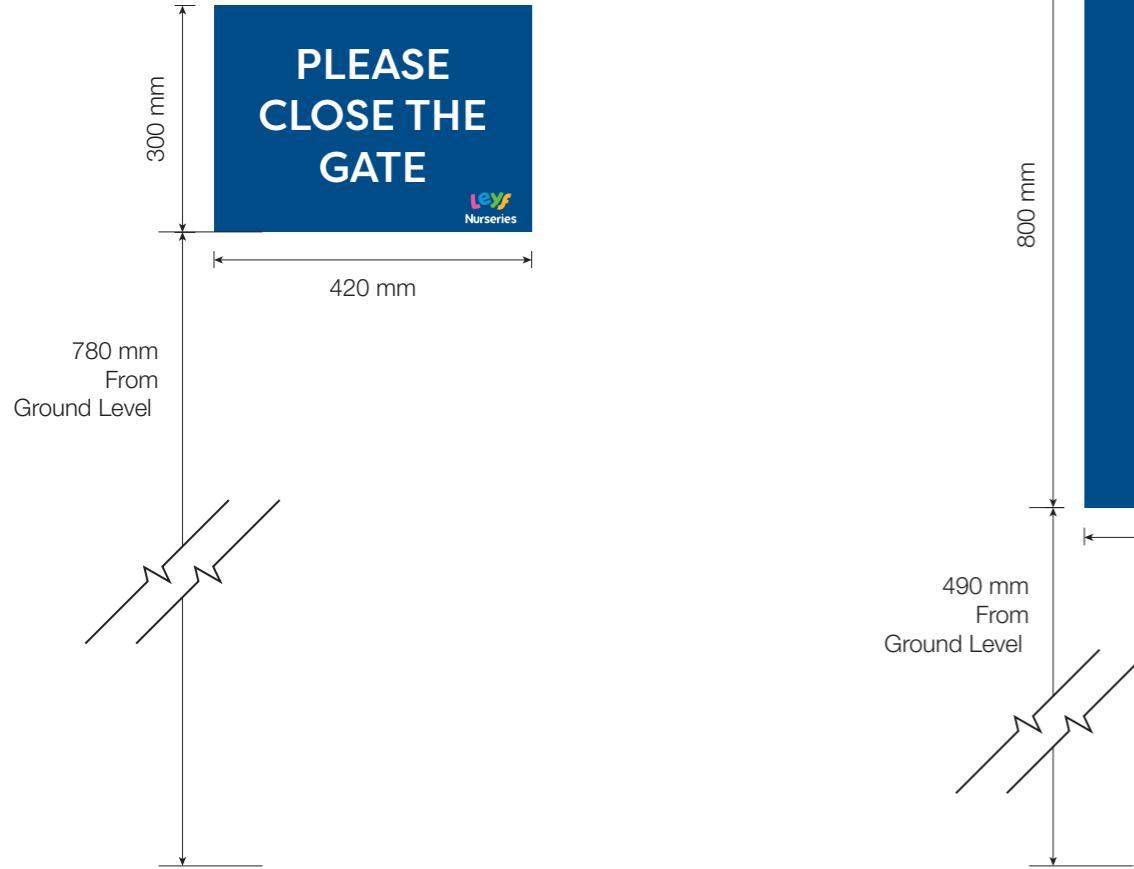


Sign - D - Fence mounted Panel Sign - 1:10 @A3

- Flat cut 3mm aluminium panel finished Blue PMS 2154c both sides
- Face print complete with matt laminate
- Signfix channel to the rear with rear straps



Fence Mounted Panel Section - NTS

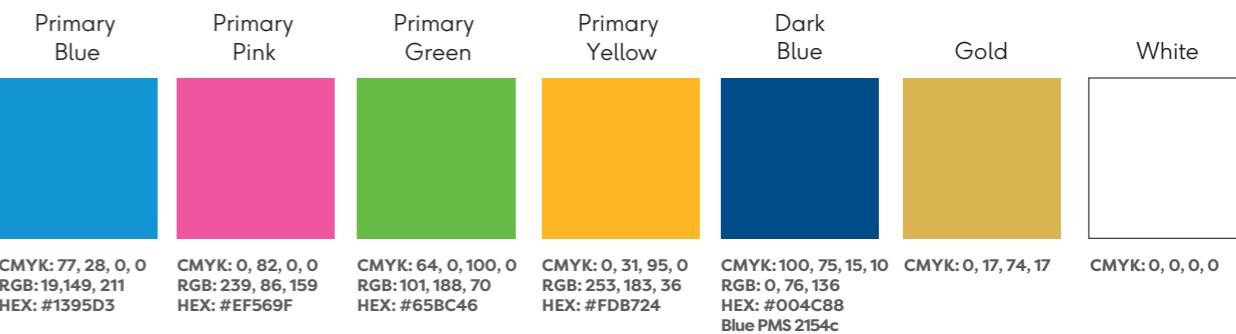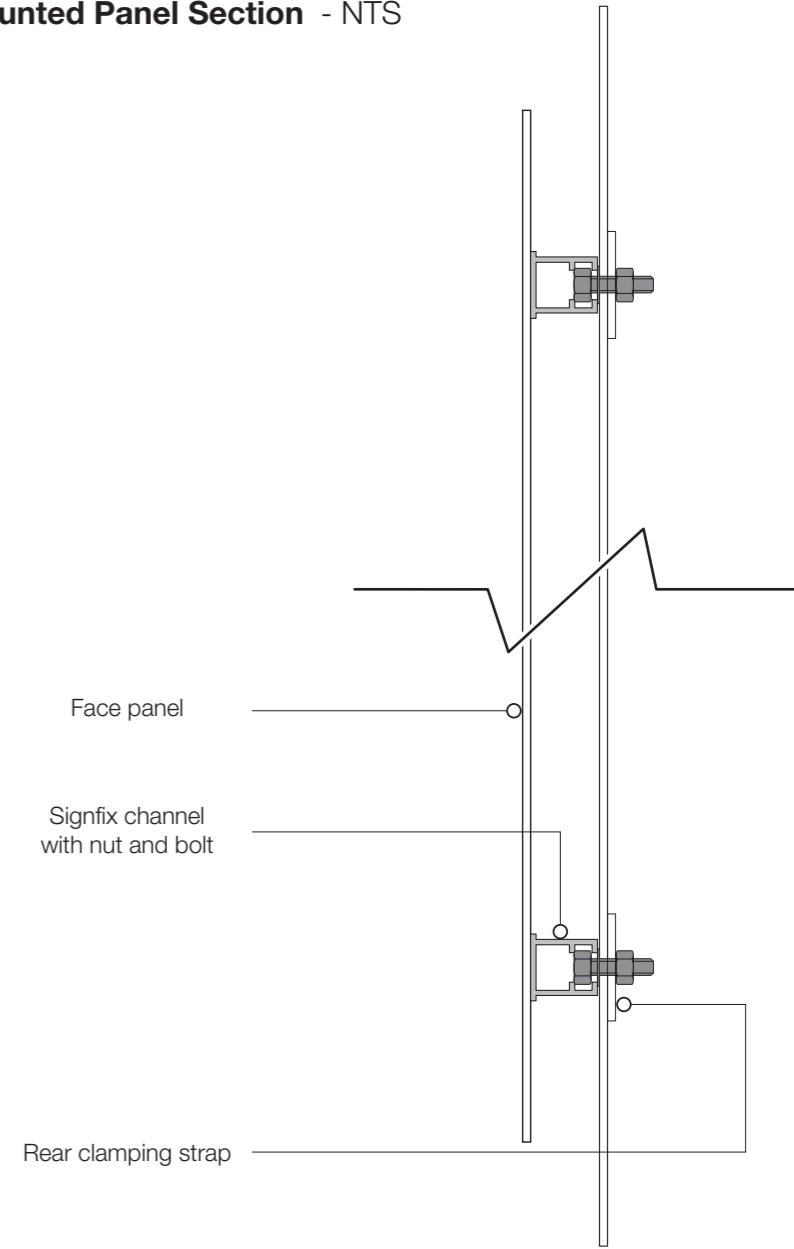

Sign - E - Fence mounted Panel Sign - 1:10 @A3

- Flat cut 3mm aluminium panel finished Blue PMS 2154c both sides
- Face print complete with matt laminate
- Signfix channel to the rear with rear straps

Fence Mounted Panel Section - NTS

