


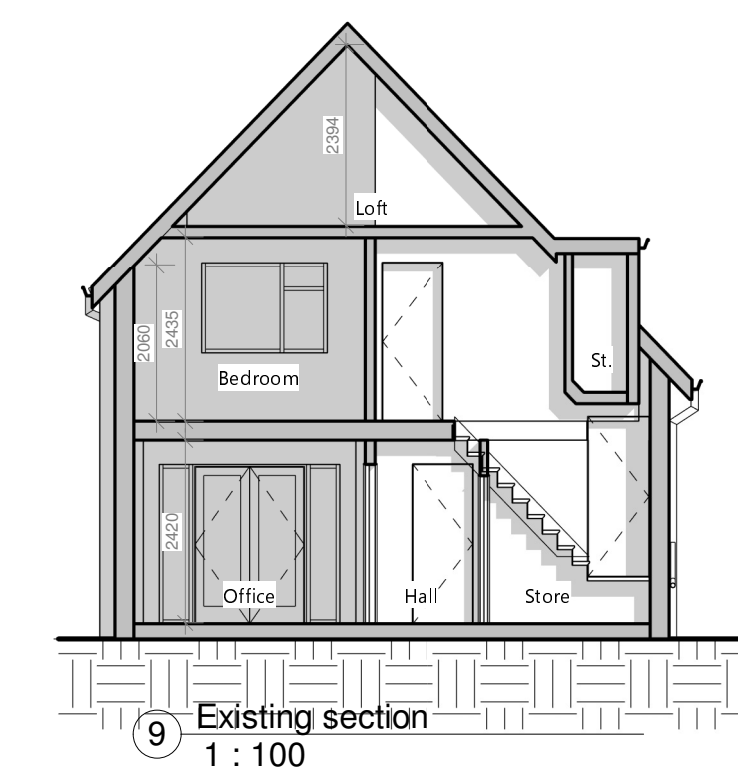
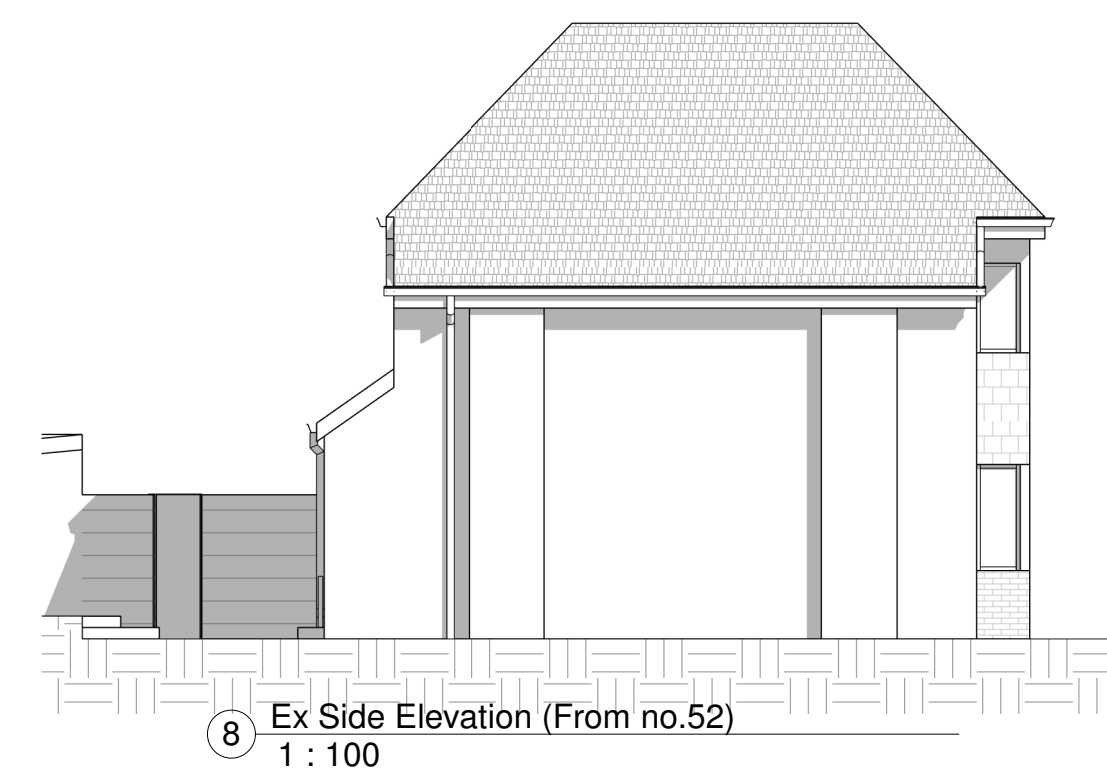
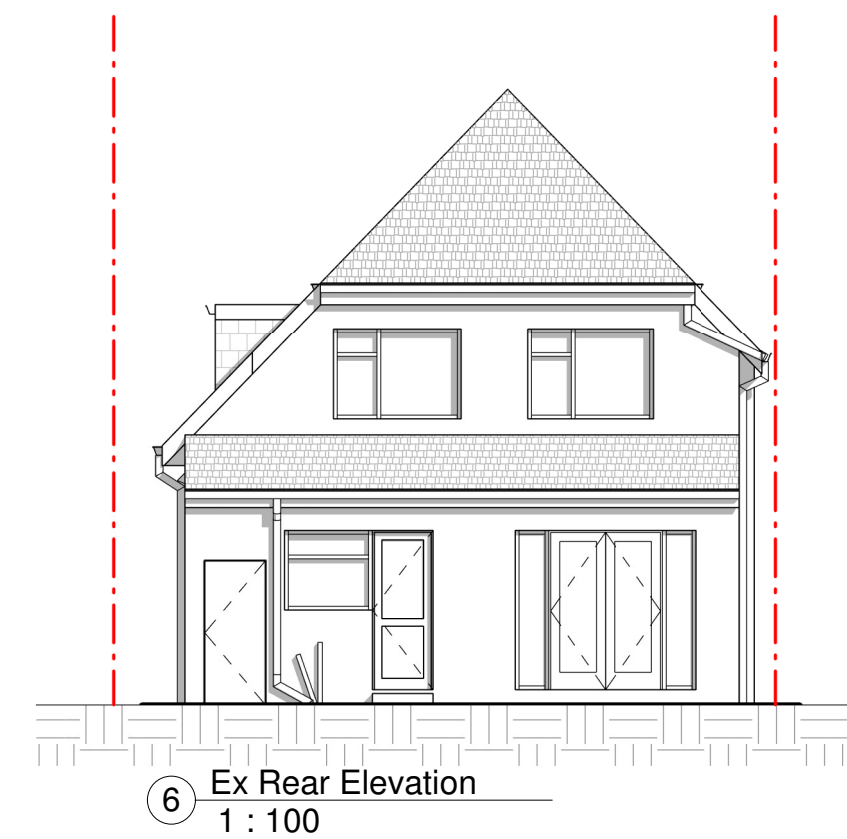
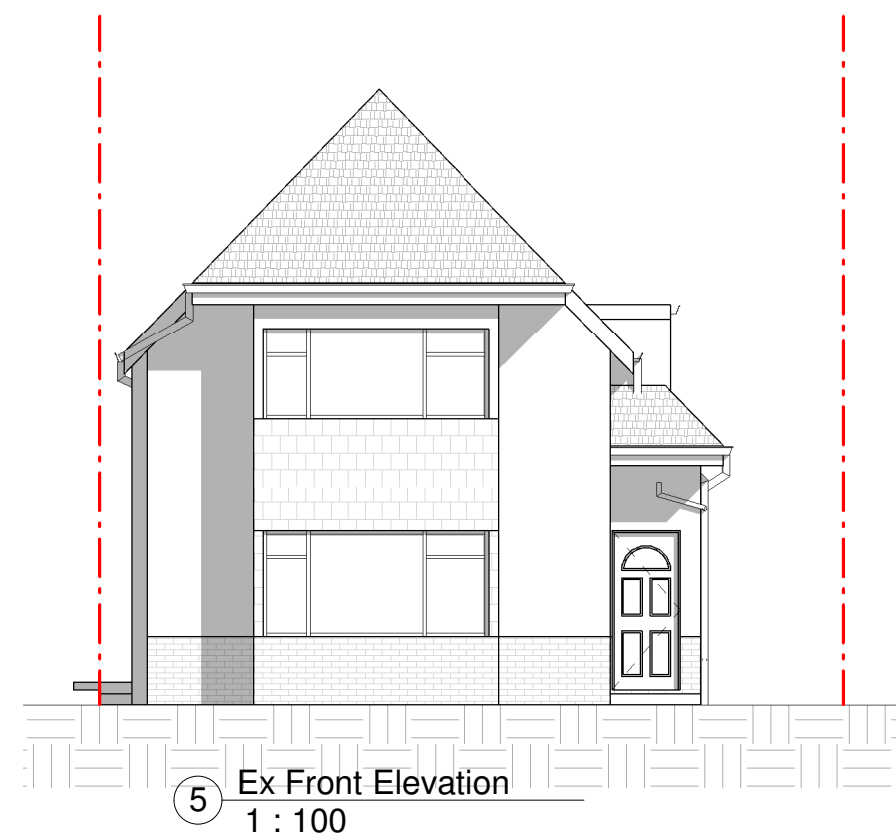
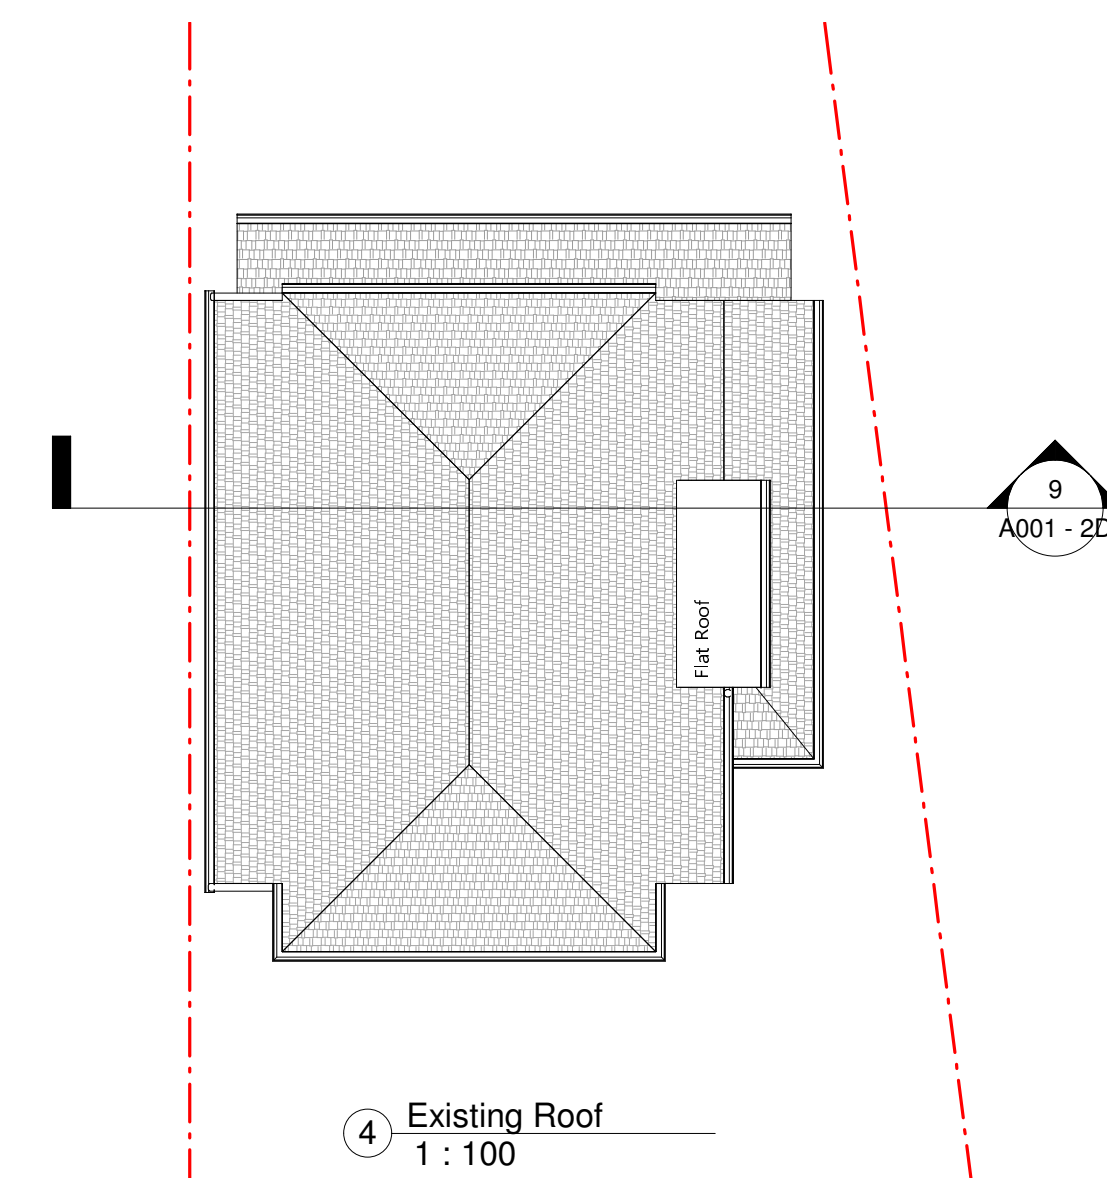
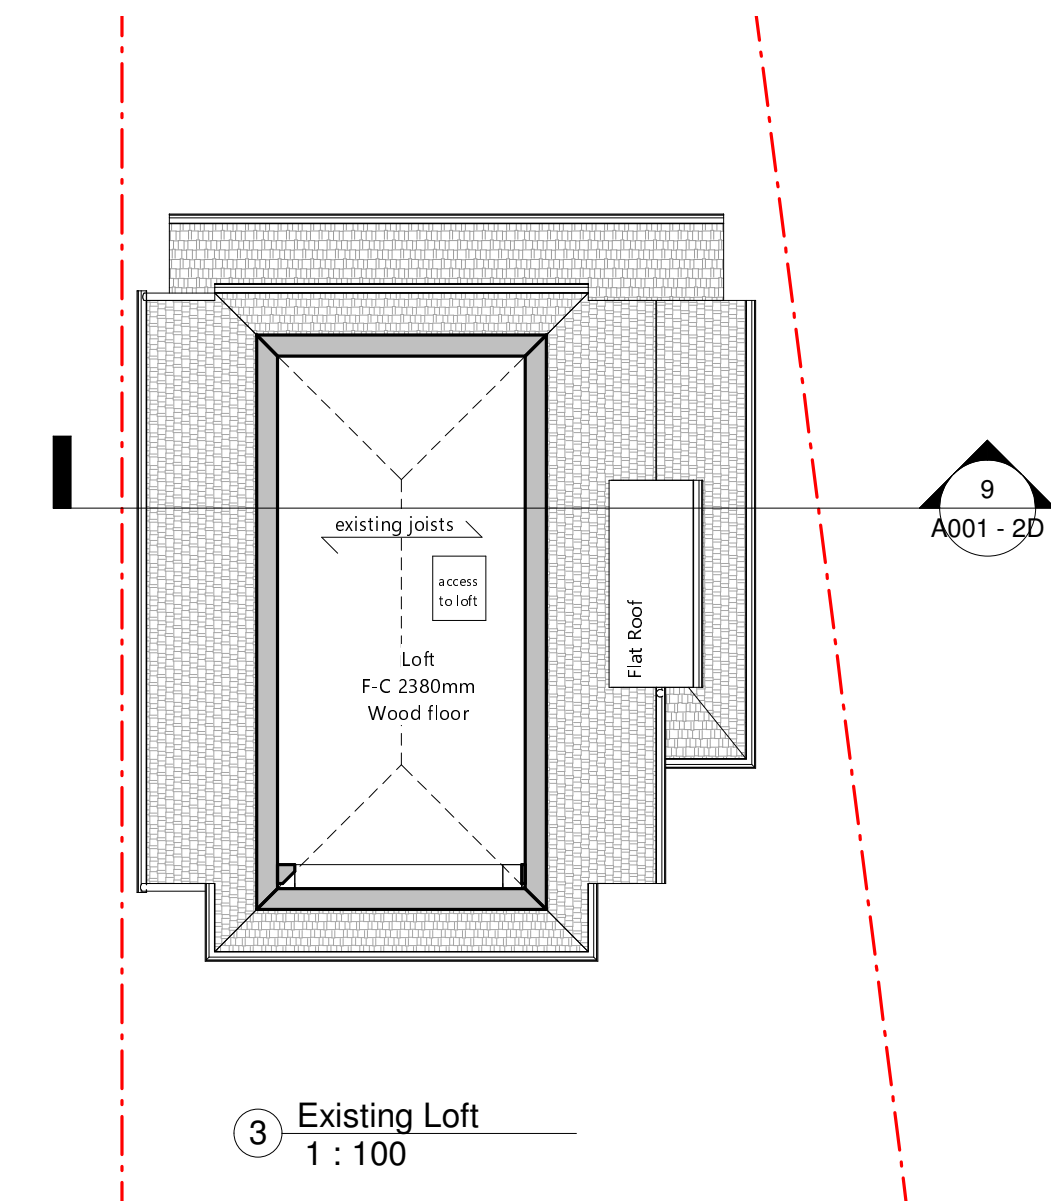


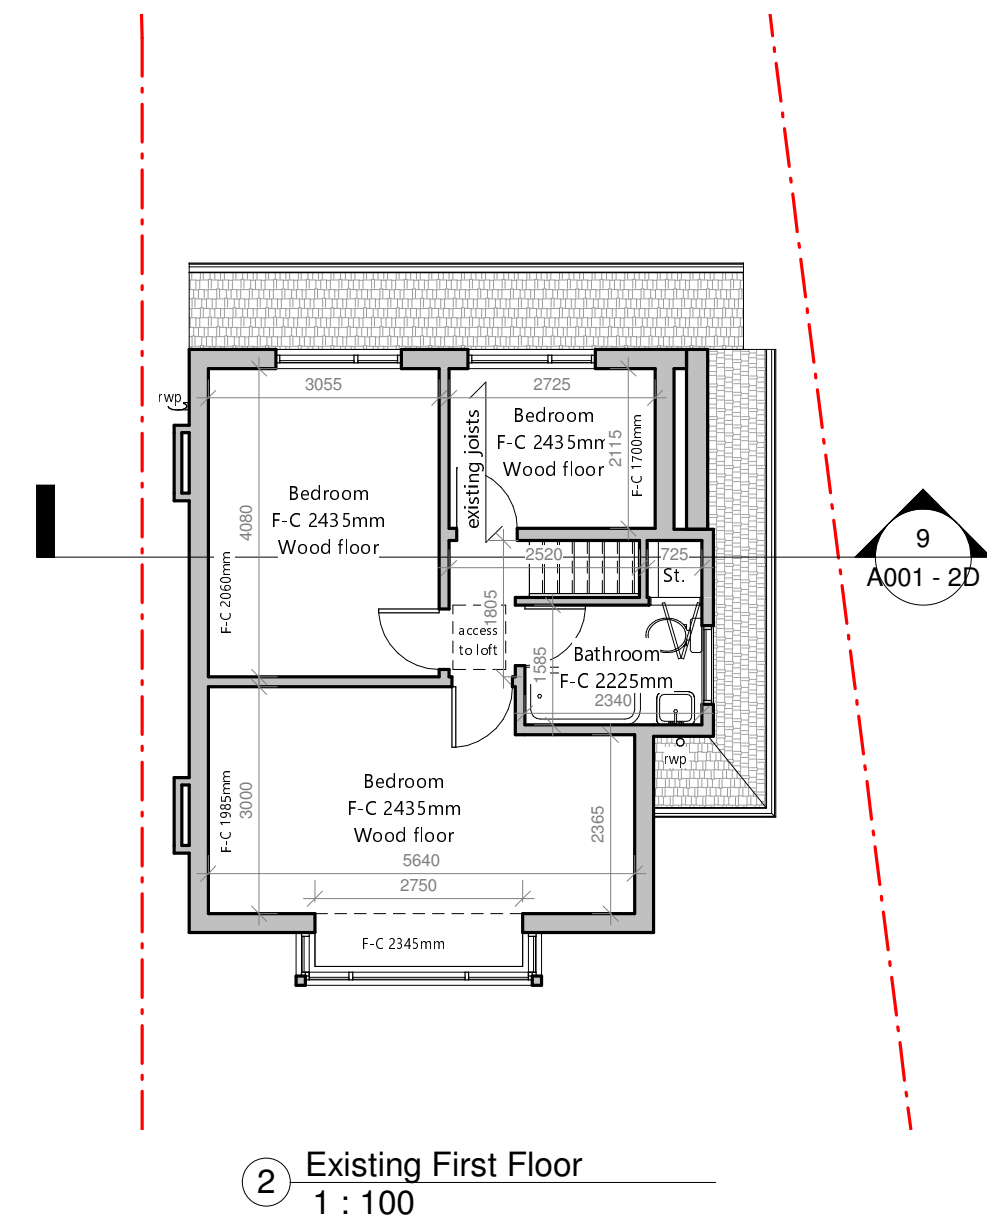

PROJECT Rear Extension, Front Porch & Internal Reconfigurations		
ADDRESS 54 Mount Pleasant, London HA4 9HQ		
CLIENT NAME R. Lindsay		
PROJECT STATUS Project Status		
SHEET N A001 - 2D		DRAWING TITLE Existing Drawings
DESIGNED BY: Gopians	DRAWN BY: KC	CHECKED BY: Gopians
DATE: 30/04/2024	SCALE As Indicated @ A1	
 Demolished existing  Item above cut  Headheight of 1.8m (estimated)  Floor lights All dimensions to be cross-checked on site prior to commencing drawings for a party wall process, ordering and structural purposes		

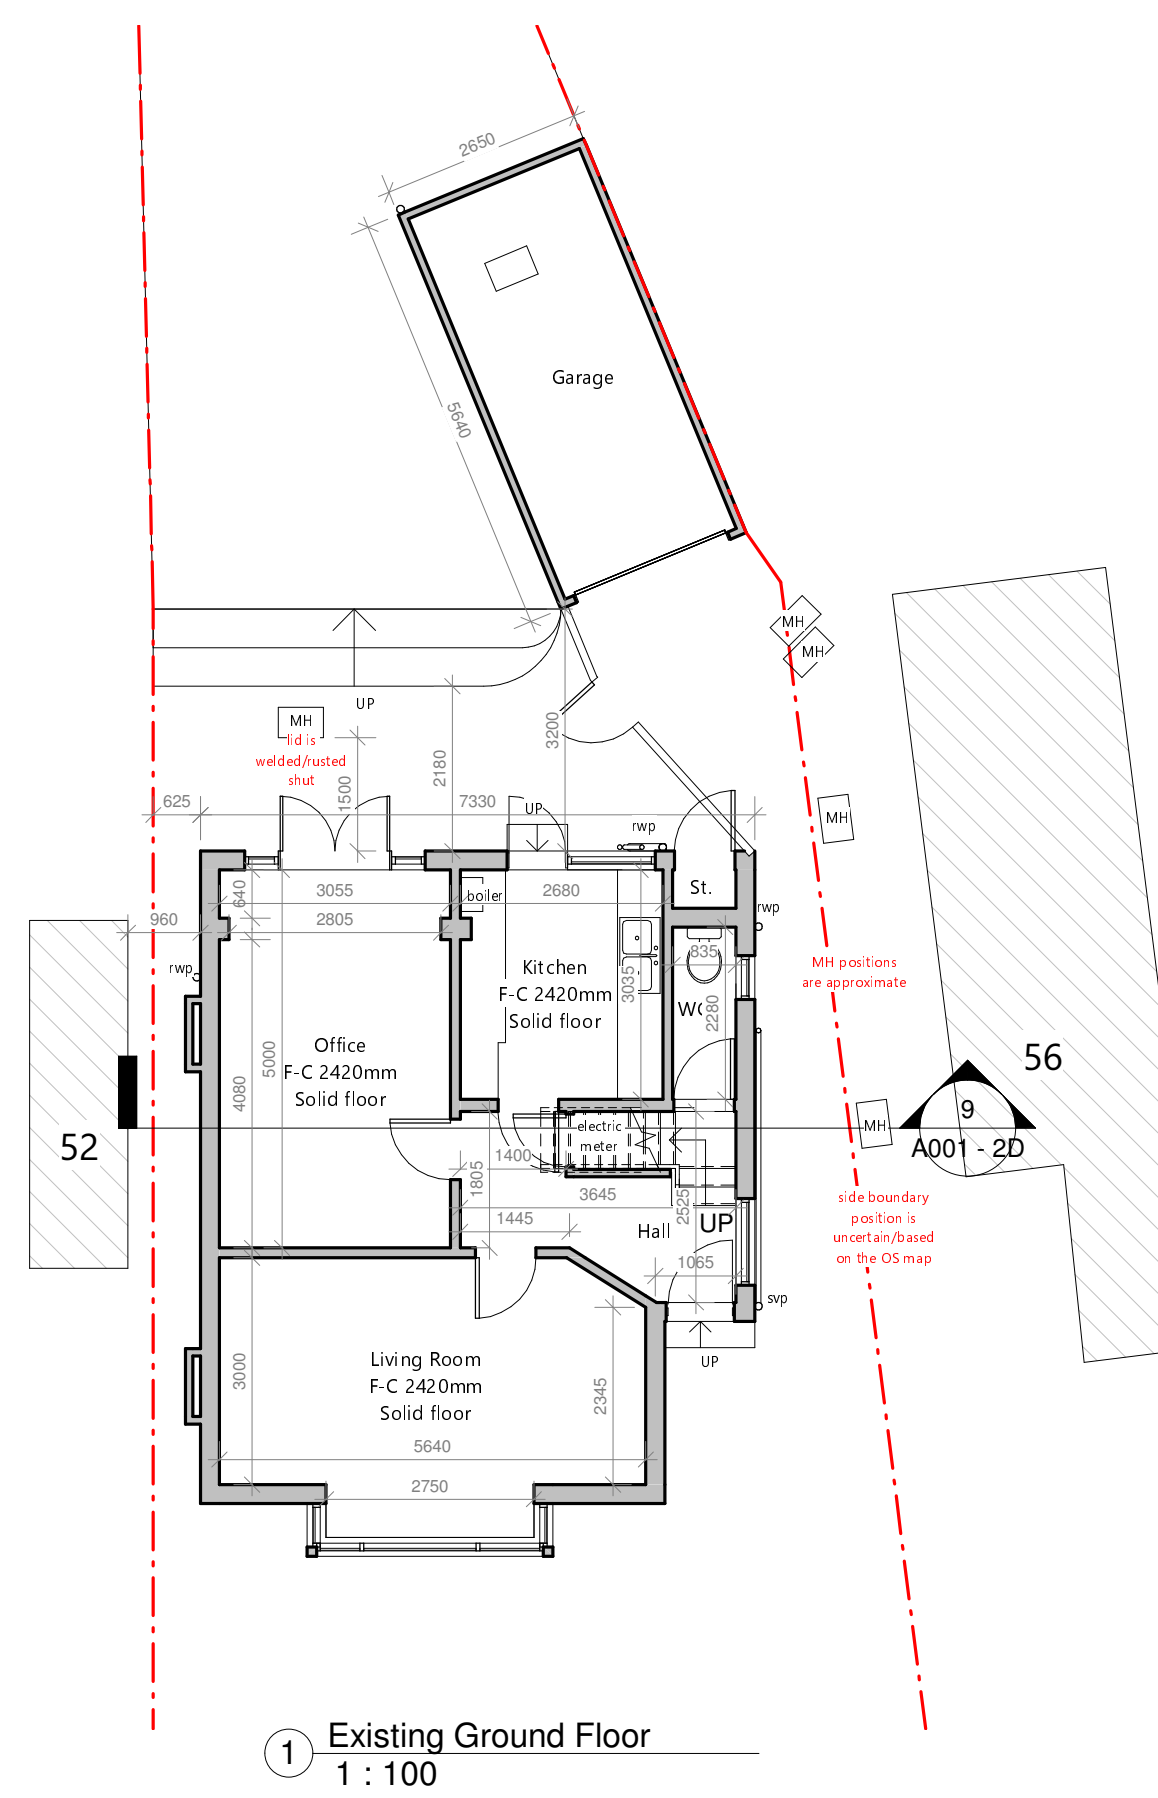

goplans.co.uk | 020 3633 0928

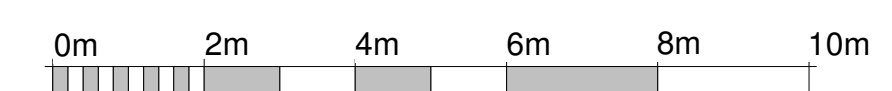

VISUAL SCALE 1:100