




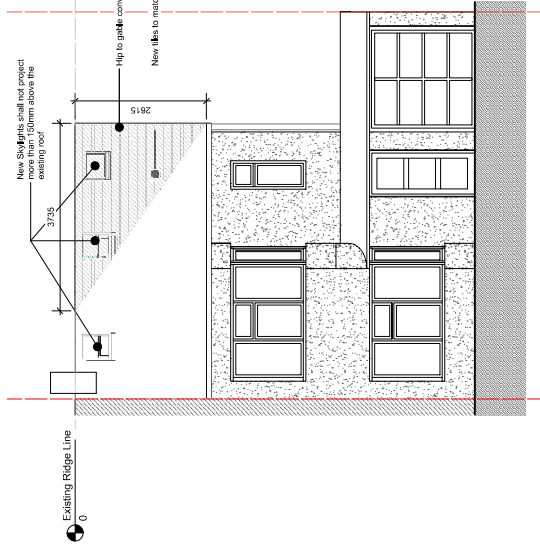

1 Front Elevation - Proposed
Scale: 1:50

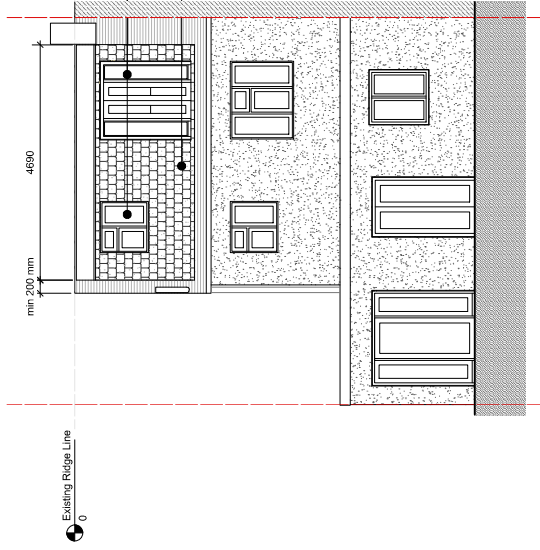


3 Rear Elevation - Proposed
Scale: 1:50

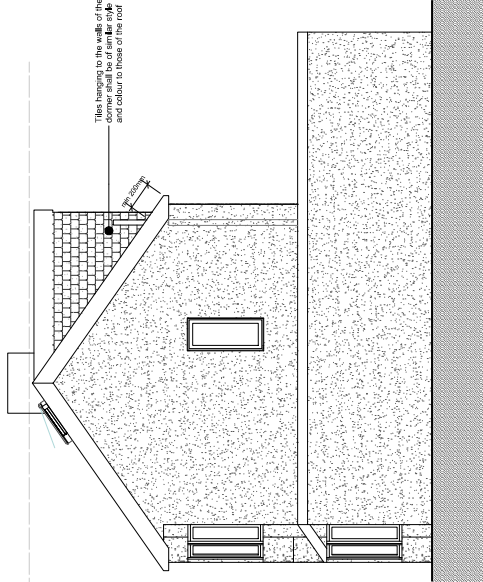

New windows & doors to be of similar style and colour to those of the existing house

Main tile hanging to the walls of the dormer shall be of similar style and colour to those of the roof

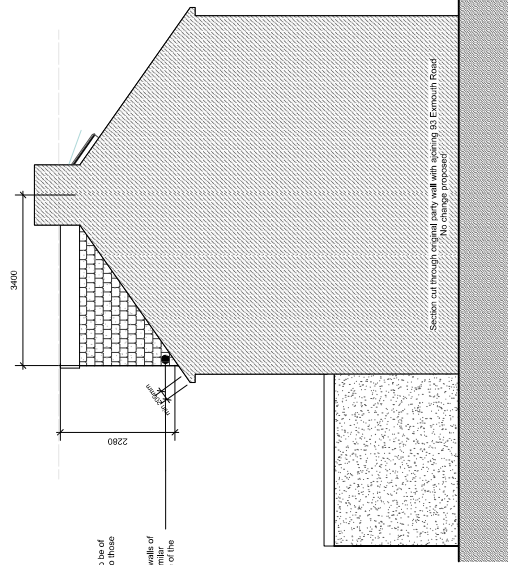

4 Side Elevation - Proposed
Scale: 1:50



Notes:

- Use figure dimensions only
- Do not scale from this drawing
- Issued for purpose indicated only
- All dimensions to be checked on site
- Archited to be notified of any discrepancies before construction commences
- Structural and services information is indicative only
- Refer to consultants' drawings and specification for details and setting out
- All work and materials to be in accordance with current applicable statutory legislation and to comply with all relevant codes of practice and British and European Standards
- Information gained from this drawing is the sole copyright of Livewell Architecture and should not be copied or reproduced without prior permission

DORMER VOLUME CALCULATION:
4.69 x 2.28 x 3.4 = 18 m³
HIP TO GABLE VOLUME CALCULATION:
1 (2.28 x 3.4 x 3.4) x 2.6 / 5 = 11.66 m³
2
2
TOTAL = 18 + 11.6 = 29.6 m³

No.	Date	Revision Notes
A	09/03/2021	Updated Volume calculation

Architect	Livewell Architecture info@livewellarchitecture.co.uk
Client	07915 906393
Project Address	95 Exmouth Road Ruislip, HA4 0UH,

Sheet Title	Elevations Proposed
Drawn By	CL
Scale @ A1	1:50
Date	22/02/2021
Project Ref	2021.05
Drawing Number	2100
Revision	A