


3 Existing Loft Floor Plan

Scale 1/100

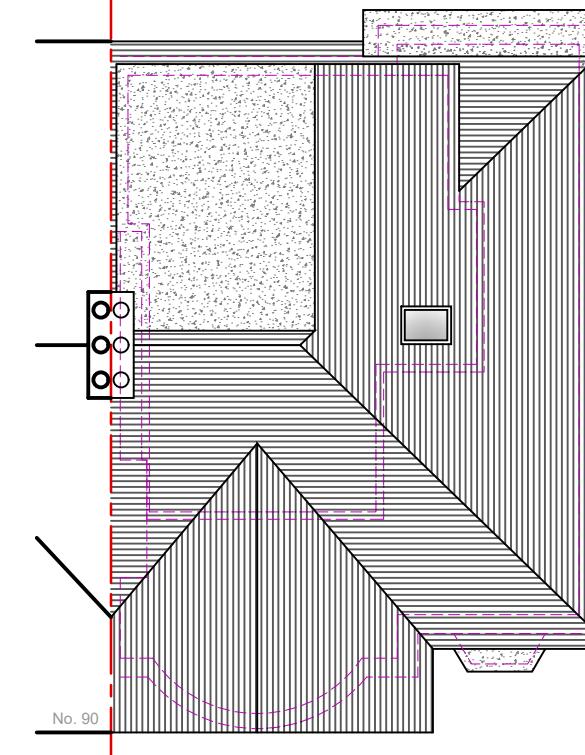

4 Existing Roof Plan

Scale 1/100

0	1	2	3	4	5	10m

**IMPORTANT GENERAL NOTE**  
 The specification is to be read in conjunction with the plans/section details, and other associated Structural details as may be provided.  
 All work is to be carried out to the Local Authority Planning and Building Regulations Approval, and the Codes of Practice and British Standards as necessary.  
 All dimensions, levels, sizes, positions and locations of particulars as indicated on drawings are to be verified by the appointed Contractor on site prior to engaging in works. Any discrepancies must be reported to the Architect/Surveyor/Engineer or responsible person/s immediately.  
 The Contractor is responsible for ensuring compliance with the CDM Regulations, and appropriate Health & Safety on site precautions.  
 The Client/Building Owner must obtain any necessary PARTY WALL AGREEMENTS, prior to engaging in the works on site.

Revision	Date	Description	Page Size	Drawn By	Checked By	AP	RA
			A3 1:100 1st	Planning Issue May-24	Reviewed Date Drawing No.	88 Woodford Crescent Pinner HA5 3TY	Existing Plans WC88-01-1002

**DontMoveExtend.com**  
 Planning Permission Specialists  
 Project  
 88 Woodford Crescent  
 Pinner  
 HA5 3TY  
 Title  
 Existing  
 Plans  
 Drawing No.  
 WC88-01-1002