



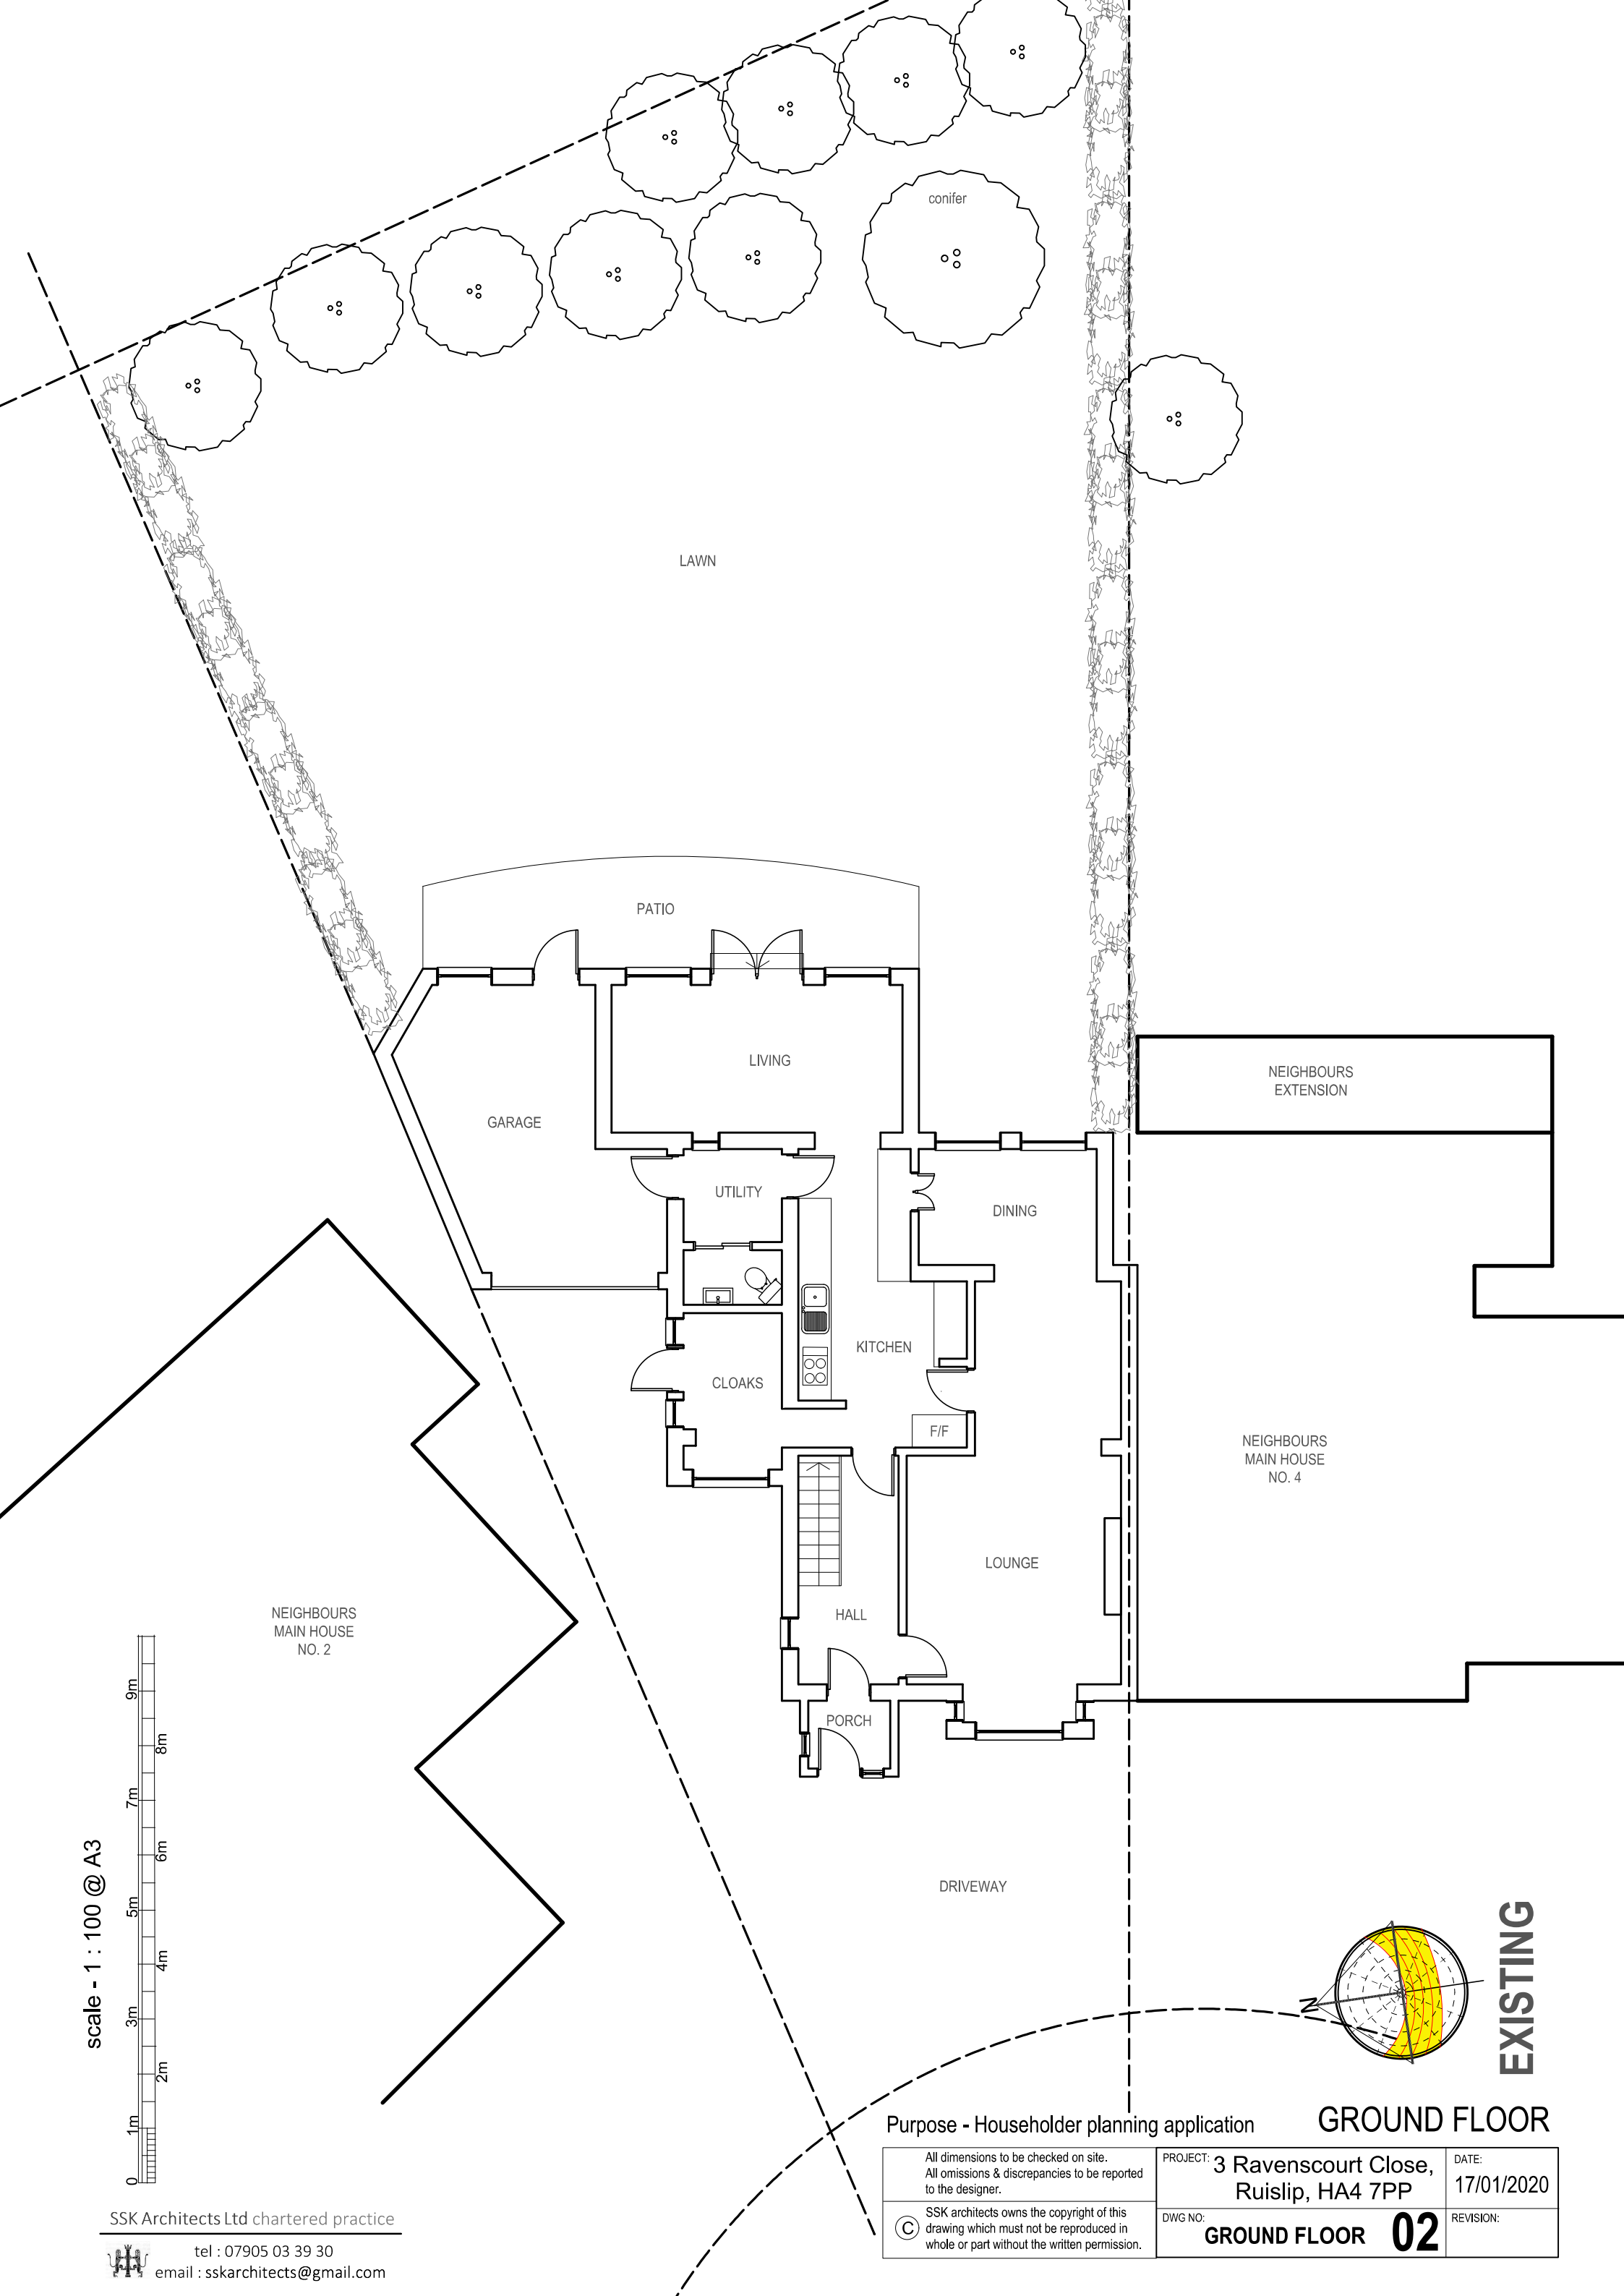

scale - 1 : 100 @ A3

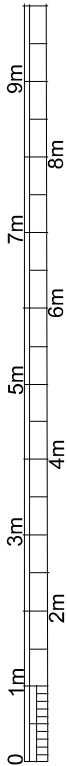

SSK Architects Ltd chartered practice




tel : 07905 03 39 30
email : sskarchitects@gmail.com

Purpose - Householder planning application

GROUND FLOOR

All dimensions to be checked on site. All omissions & discrepancies to be reported to the designer.	PROJECT: 3 Ravenscourt Close, Ruislip, HA4 7PP	DATE: 17/01/2020
© SSK architects owns the copyright of this drawing which must not be reproduced in whole or part without the written permission.	DWG NO: GROUND FLOOR 02	REVISION:

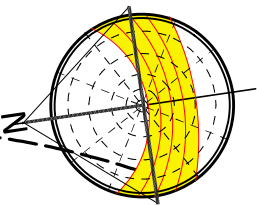

EXISTING